


NOTE - ALL PROPERTY LINES ADEQUATELY STAKED

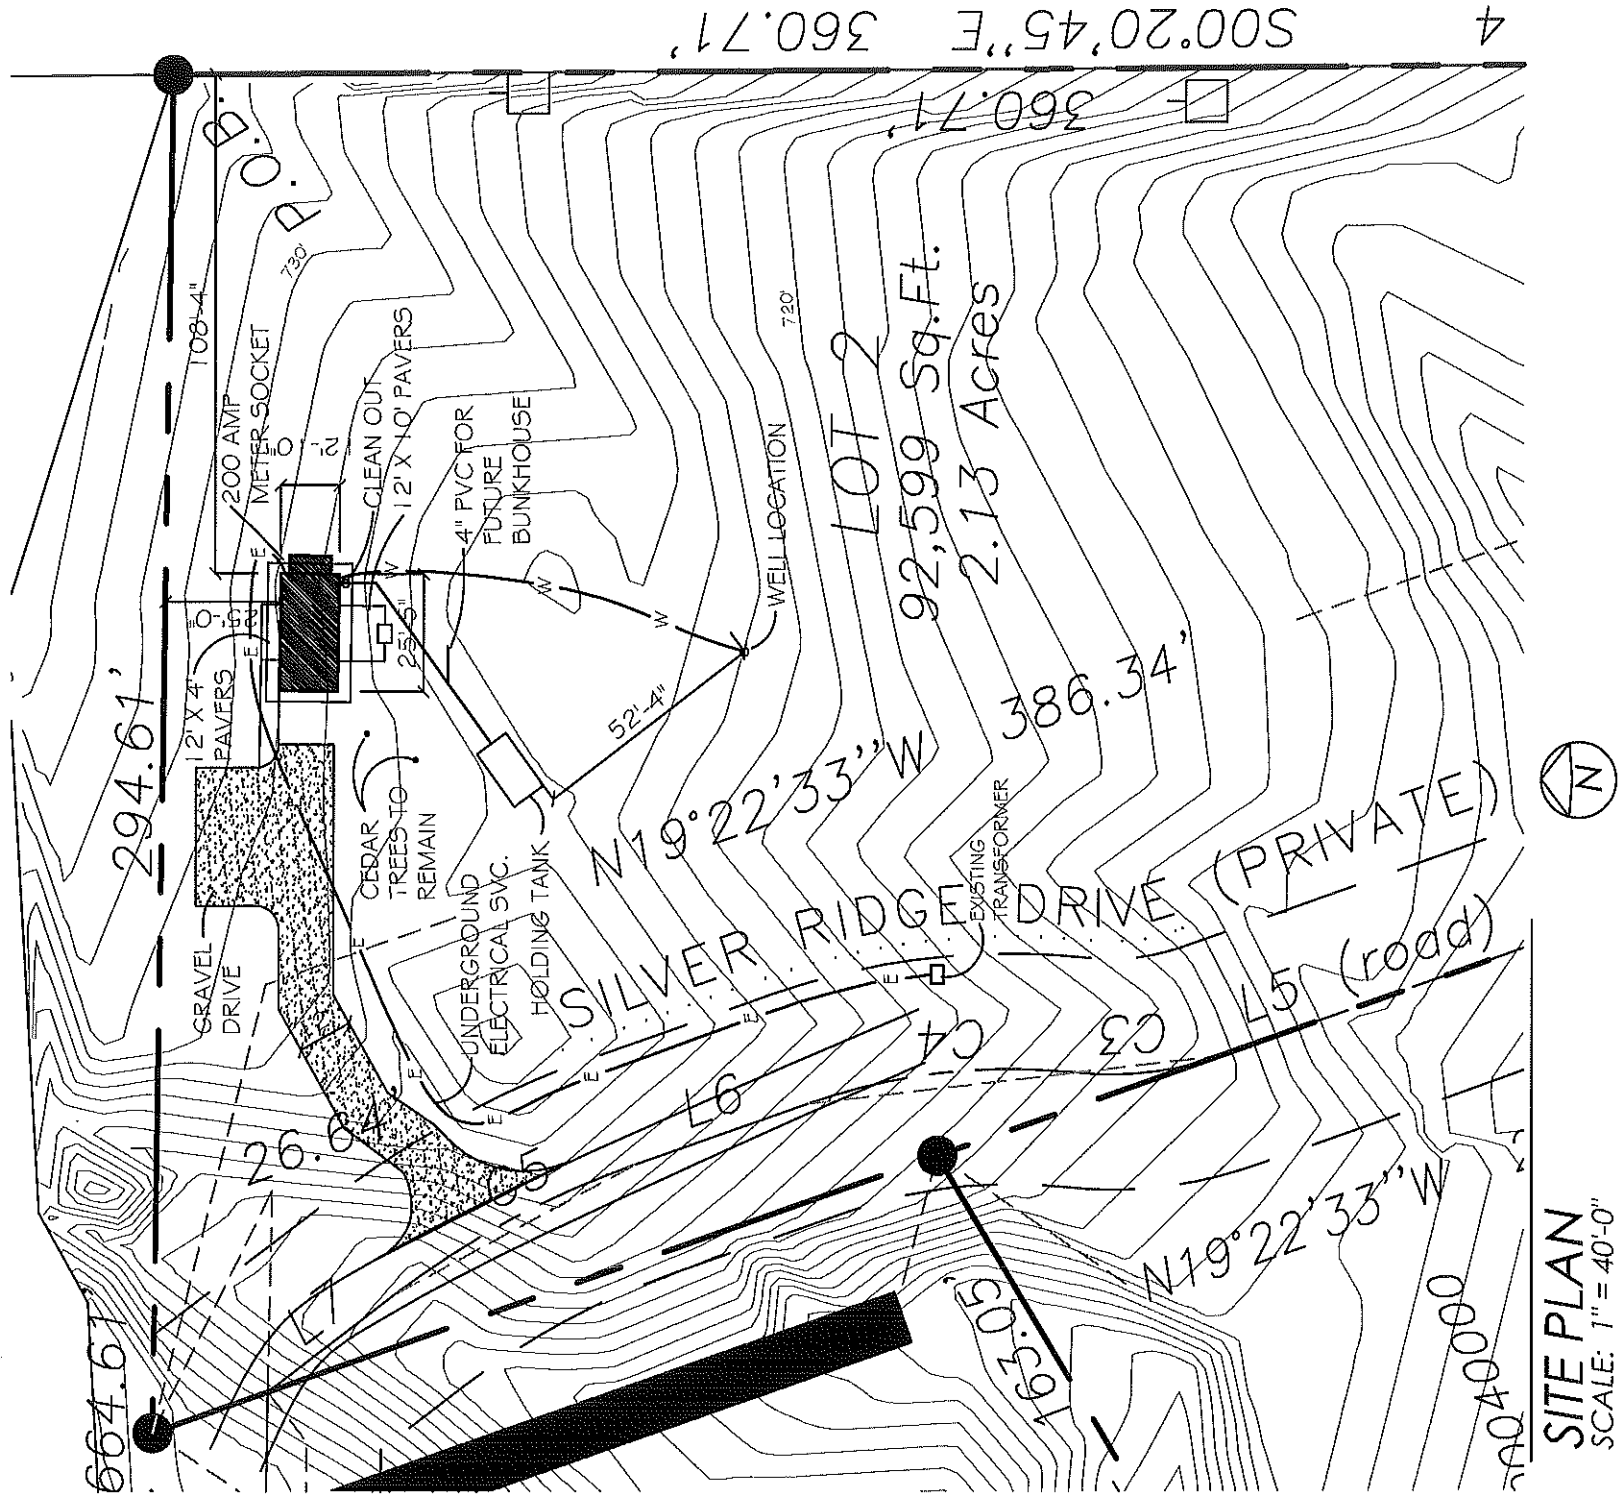

SITE PLAN
SCALE: 1" = 40'-0"



COPYRIGHT 2009



Revelations
Architects/Builders Corporation
1301 Duboy Avenue
Stevens Point, WI 54481

E.D.G.E.
SILVER RIDGE ROAD
BAYFIELD, WI

OCTOBER 13, 2009