

*Dream. Plan. Done.*

**Extreme Measures**  
 Residential Construction Planning  
 71470 State Hwy 137  
 Ashland, WI 54806

Office: 715-682-5019    Mobile: 715-209-3977  
 WWW.ExtremeMeasuresPlans.com

DESIGNED: Submitted  
 DRAWN: WRE  
 APPROVED: WRE


**Bayfield County Recreation  
 ATY Shelter**

REVISED:  
 SCALE: 1/2" = 1'-0"  
 DRAWING No. 20-06-726  
 DATE: 06-03-2020


**Elevations**

DESIGNED:	Submitted
DRAWN:	WRE
APPROVED:	WRE

# Bayfield County Recreation ATV Shelter

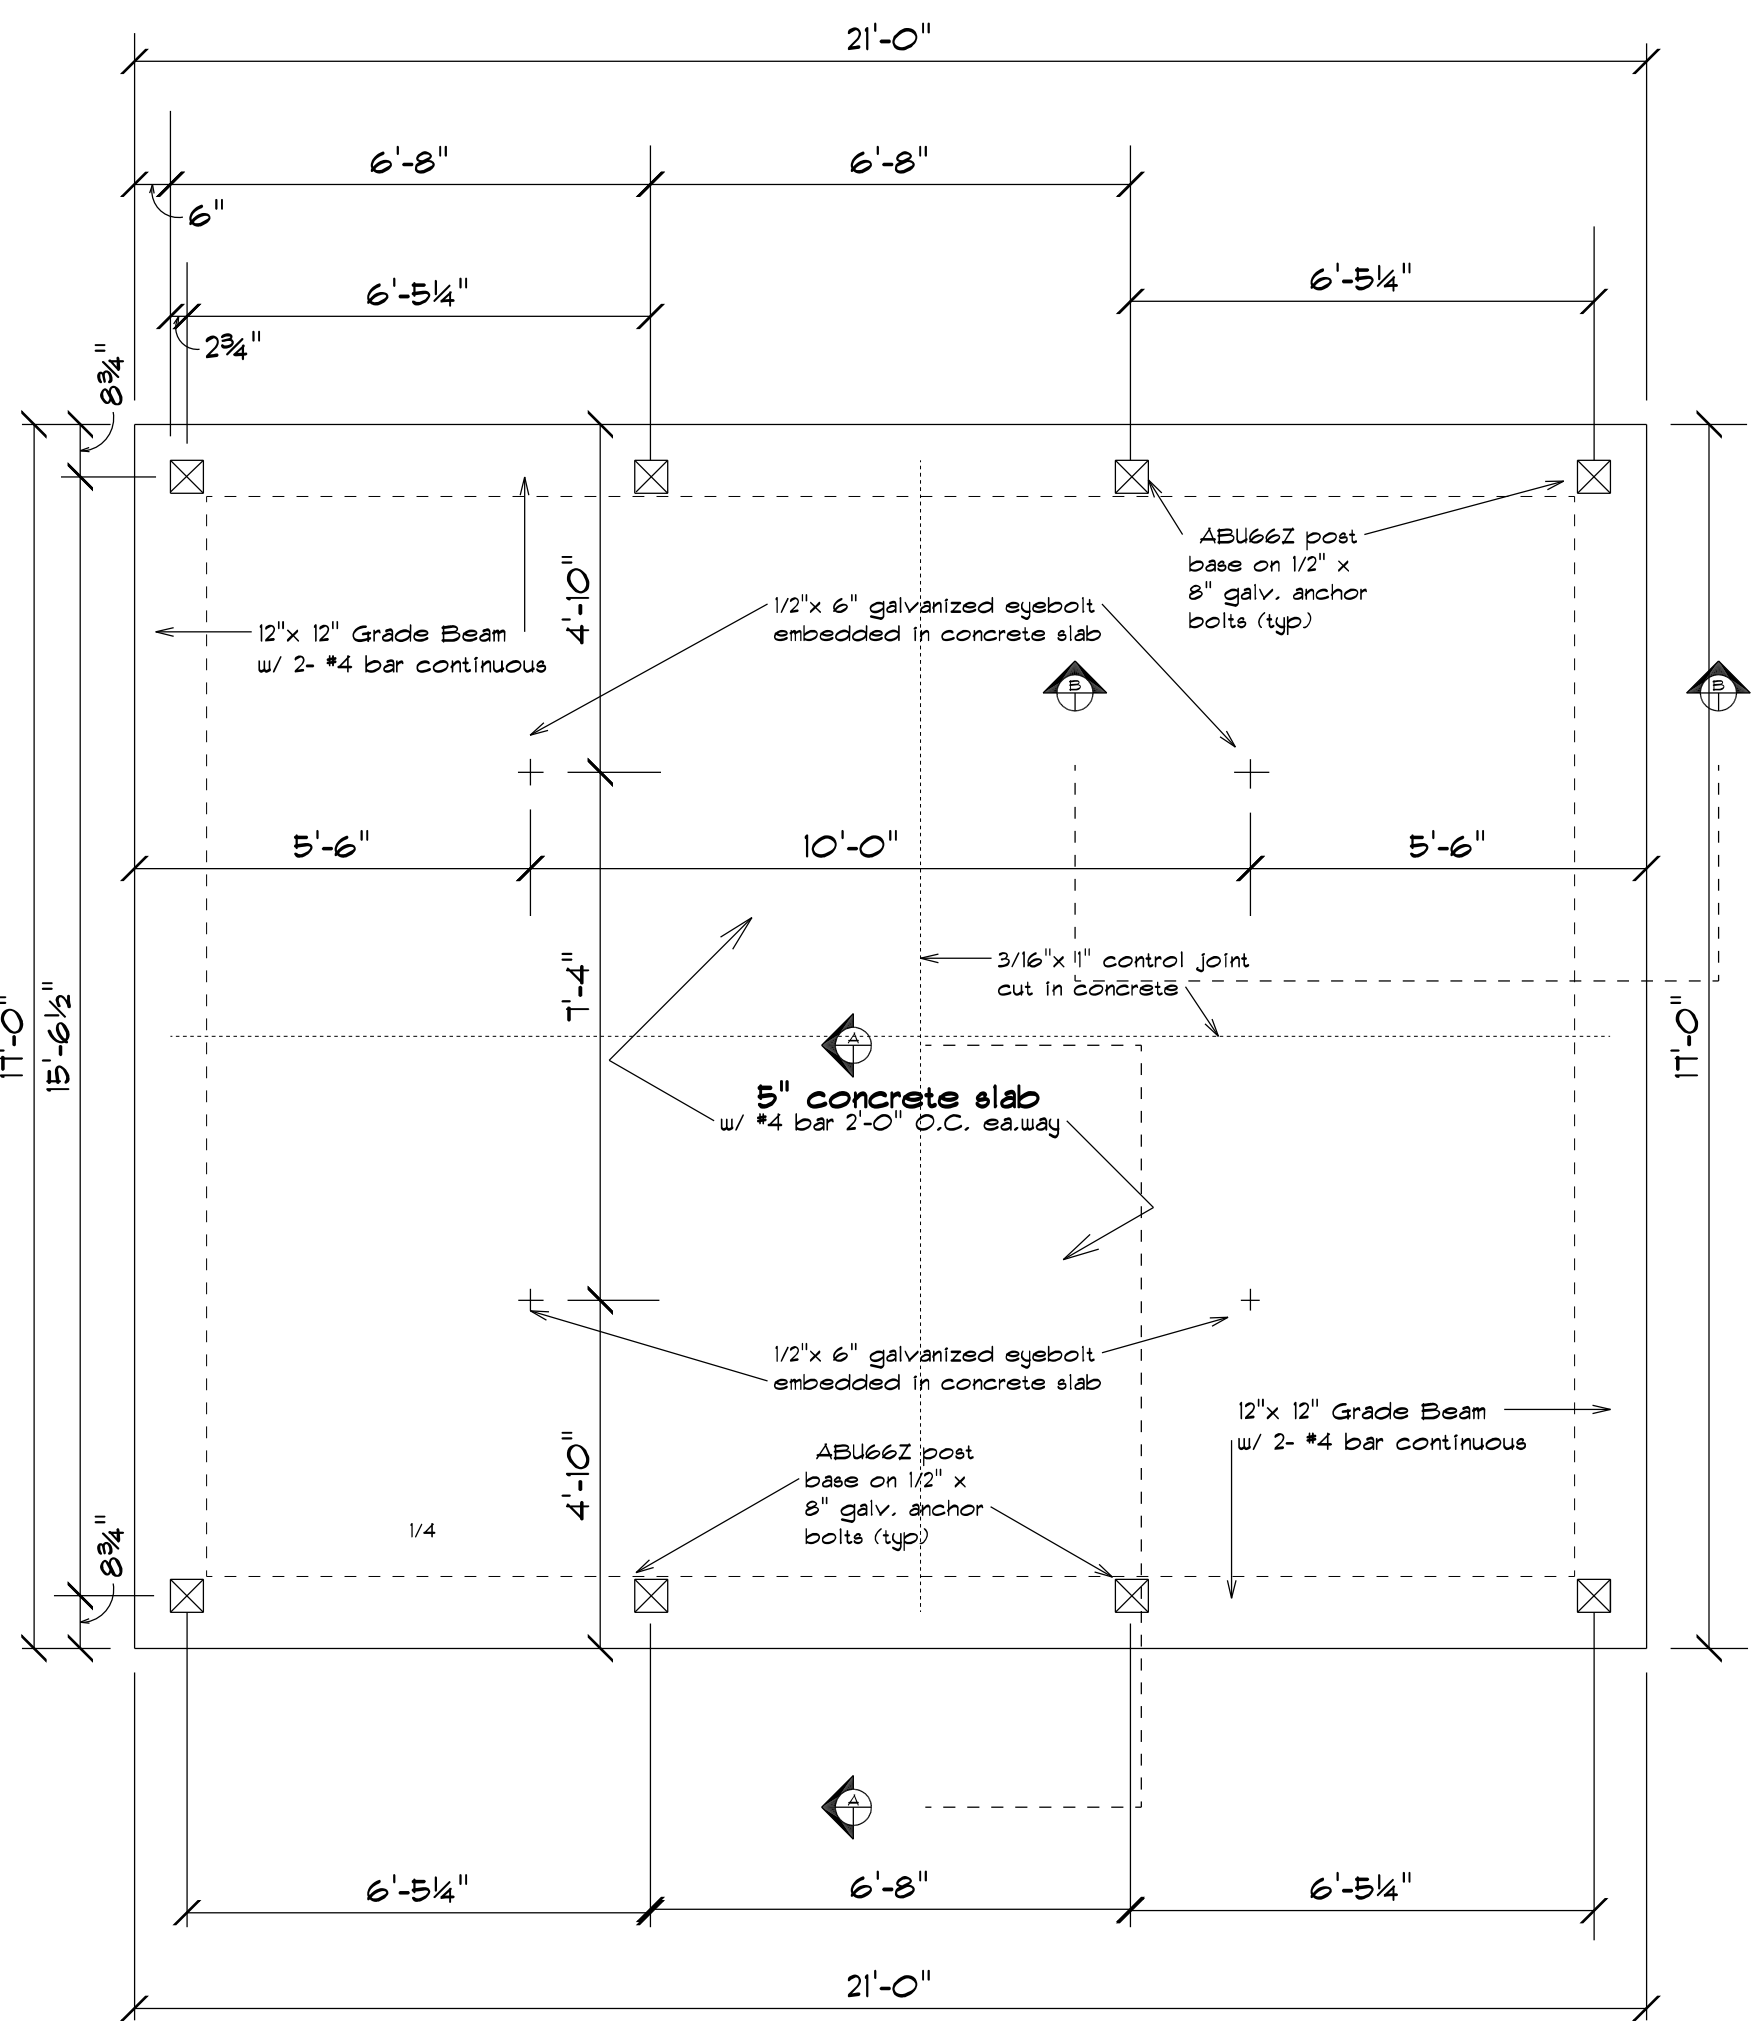

**Foundation**

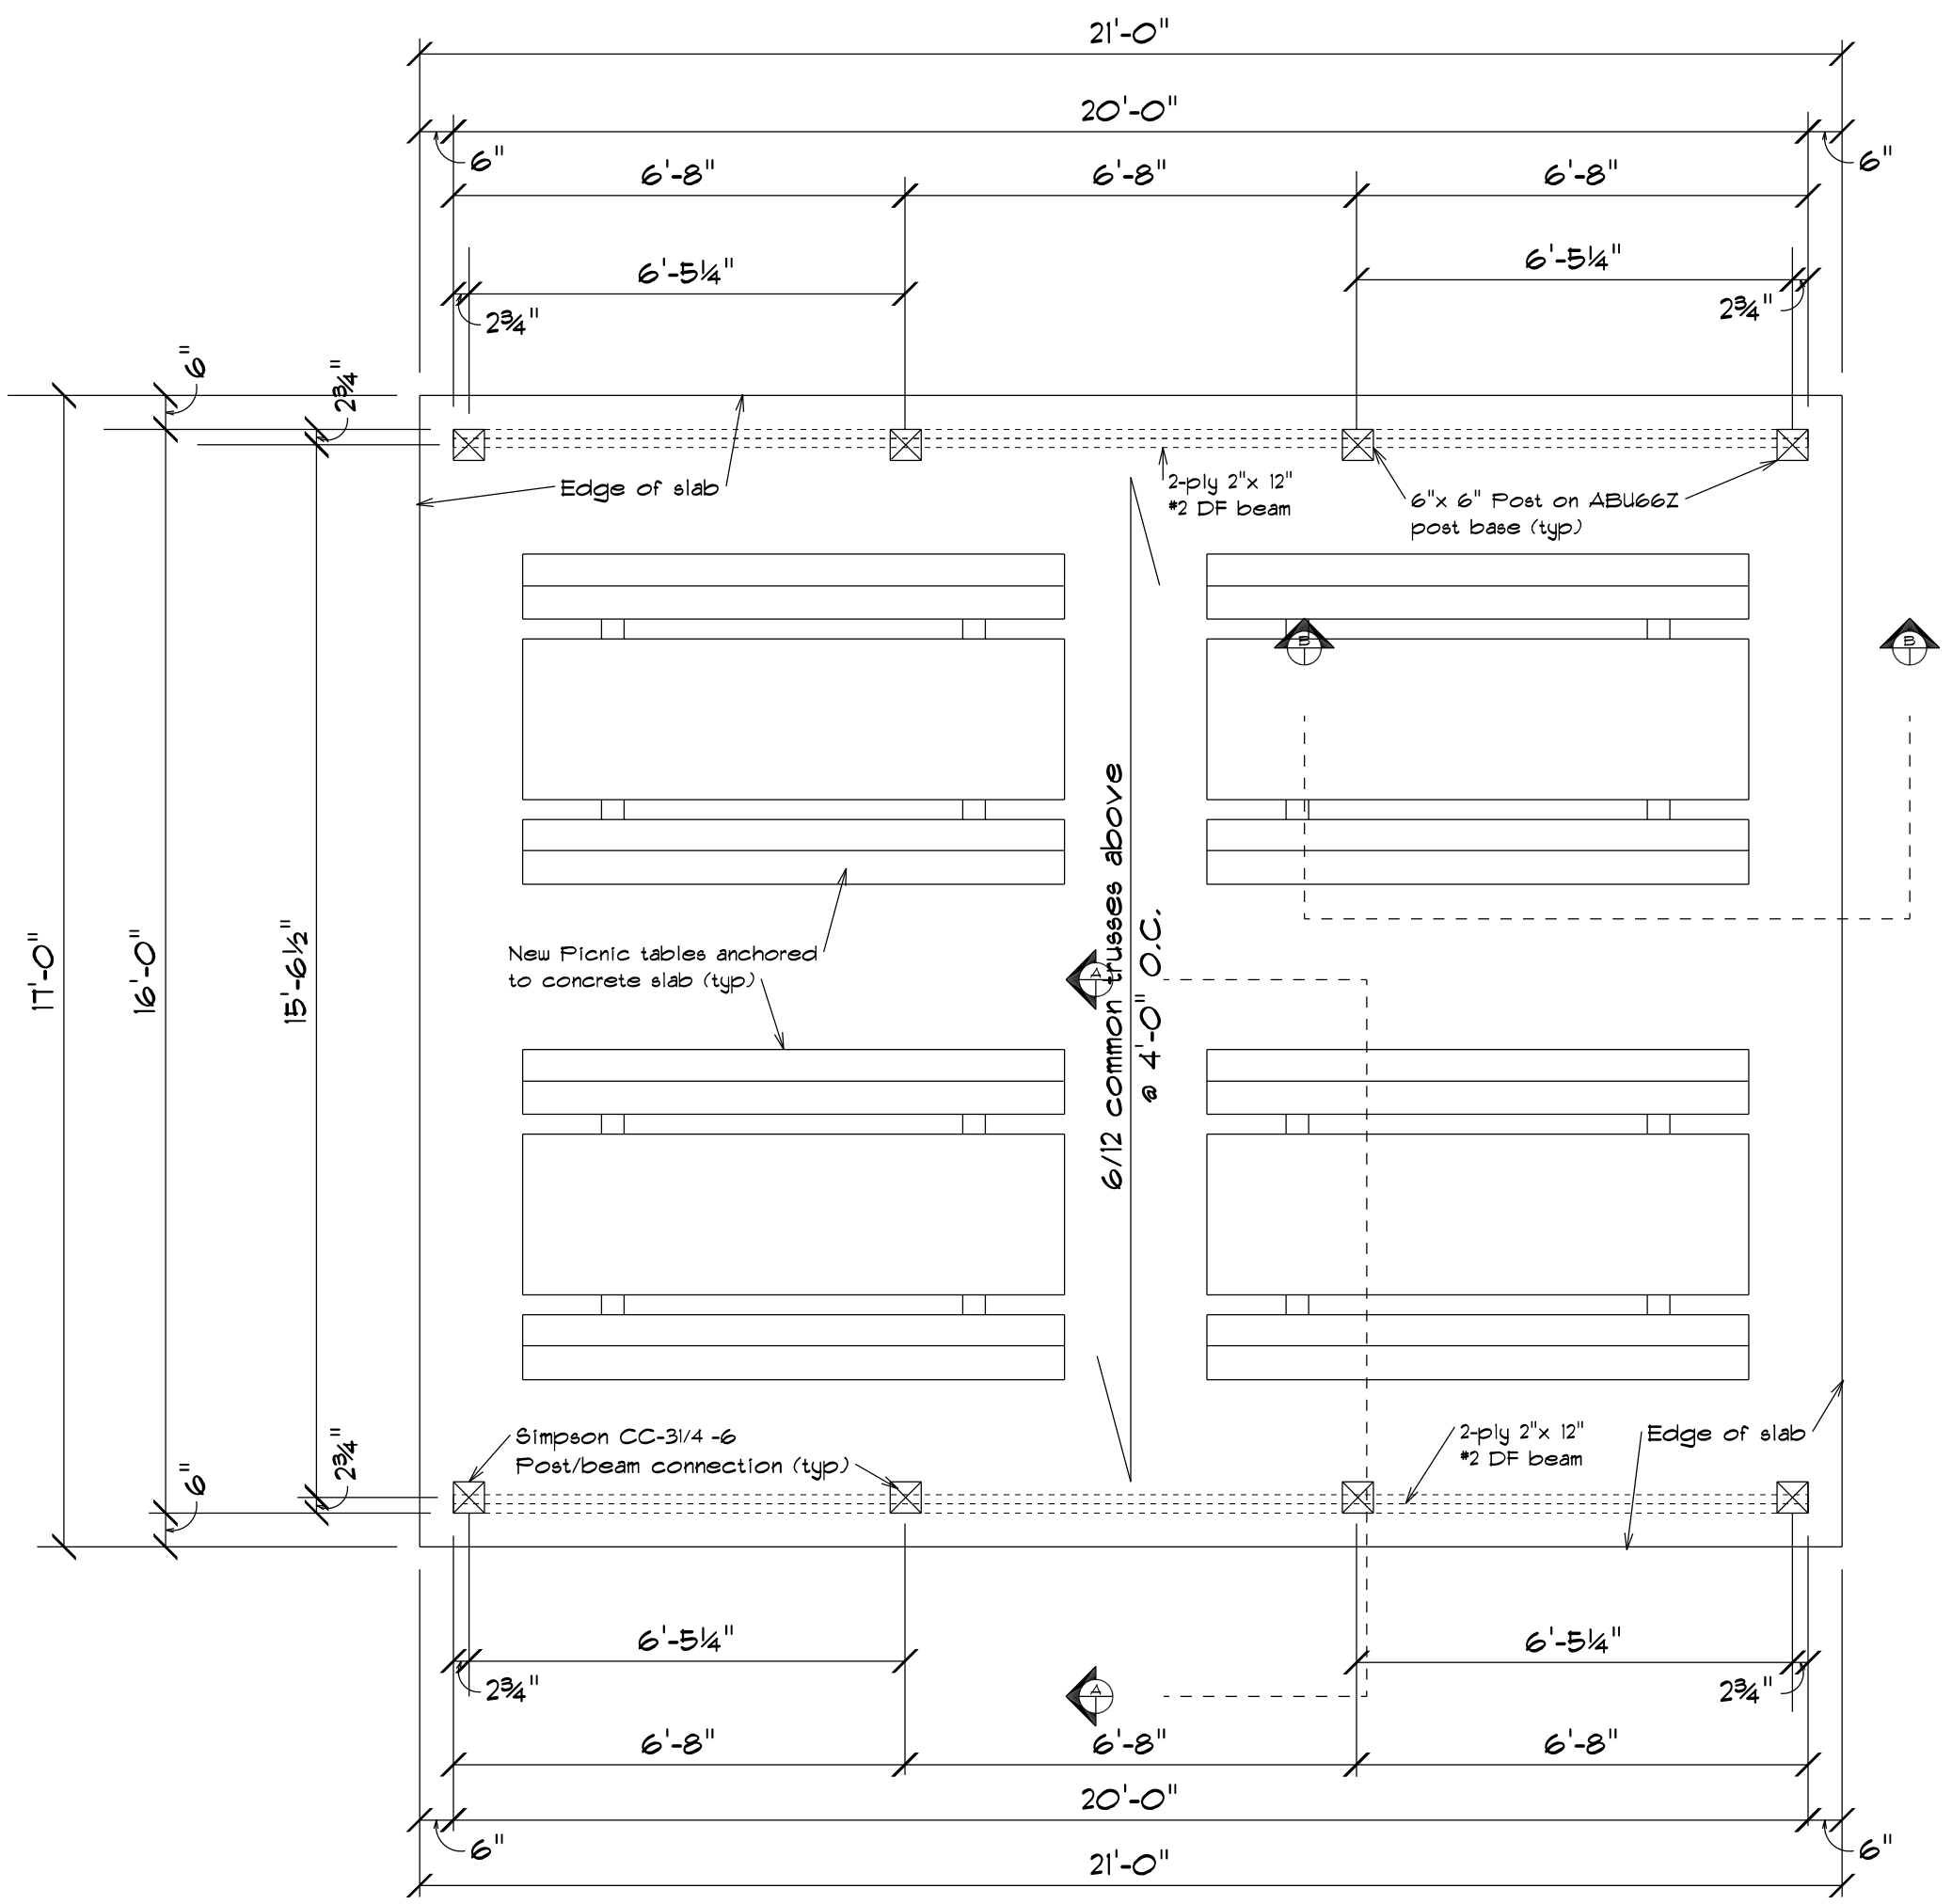

**Framing Plan**

REVISED:	
SCALE:	3/8" = 1'-0"
DRAWING No.	20-06-726
DATE:	06-03-2020

**Foundation  
&  
Framing**

DESIGNED: **Submitted**

DRAWN: **WRE**

APPROVED: **WRE**

# Bayfield County Recreation ATV Shelter


REVISED:

SCALE: **3/4" = 1'-0"**


DRAWING No. **20-06-726**

DATE: **06-03-2020**

Cross  
Sections

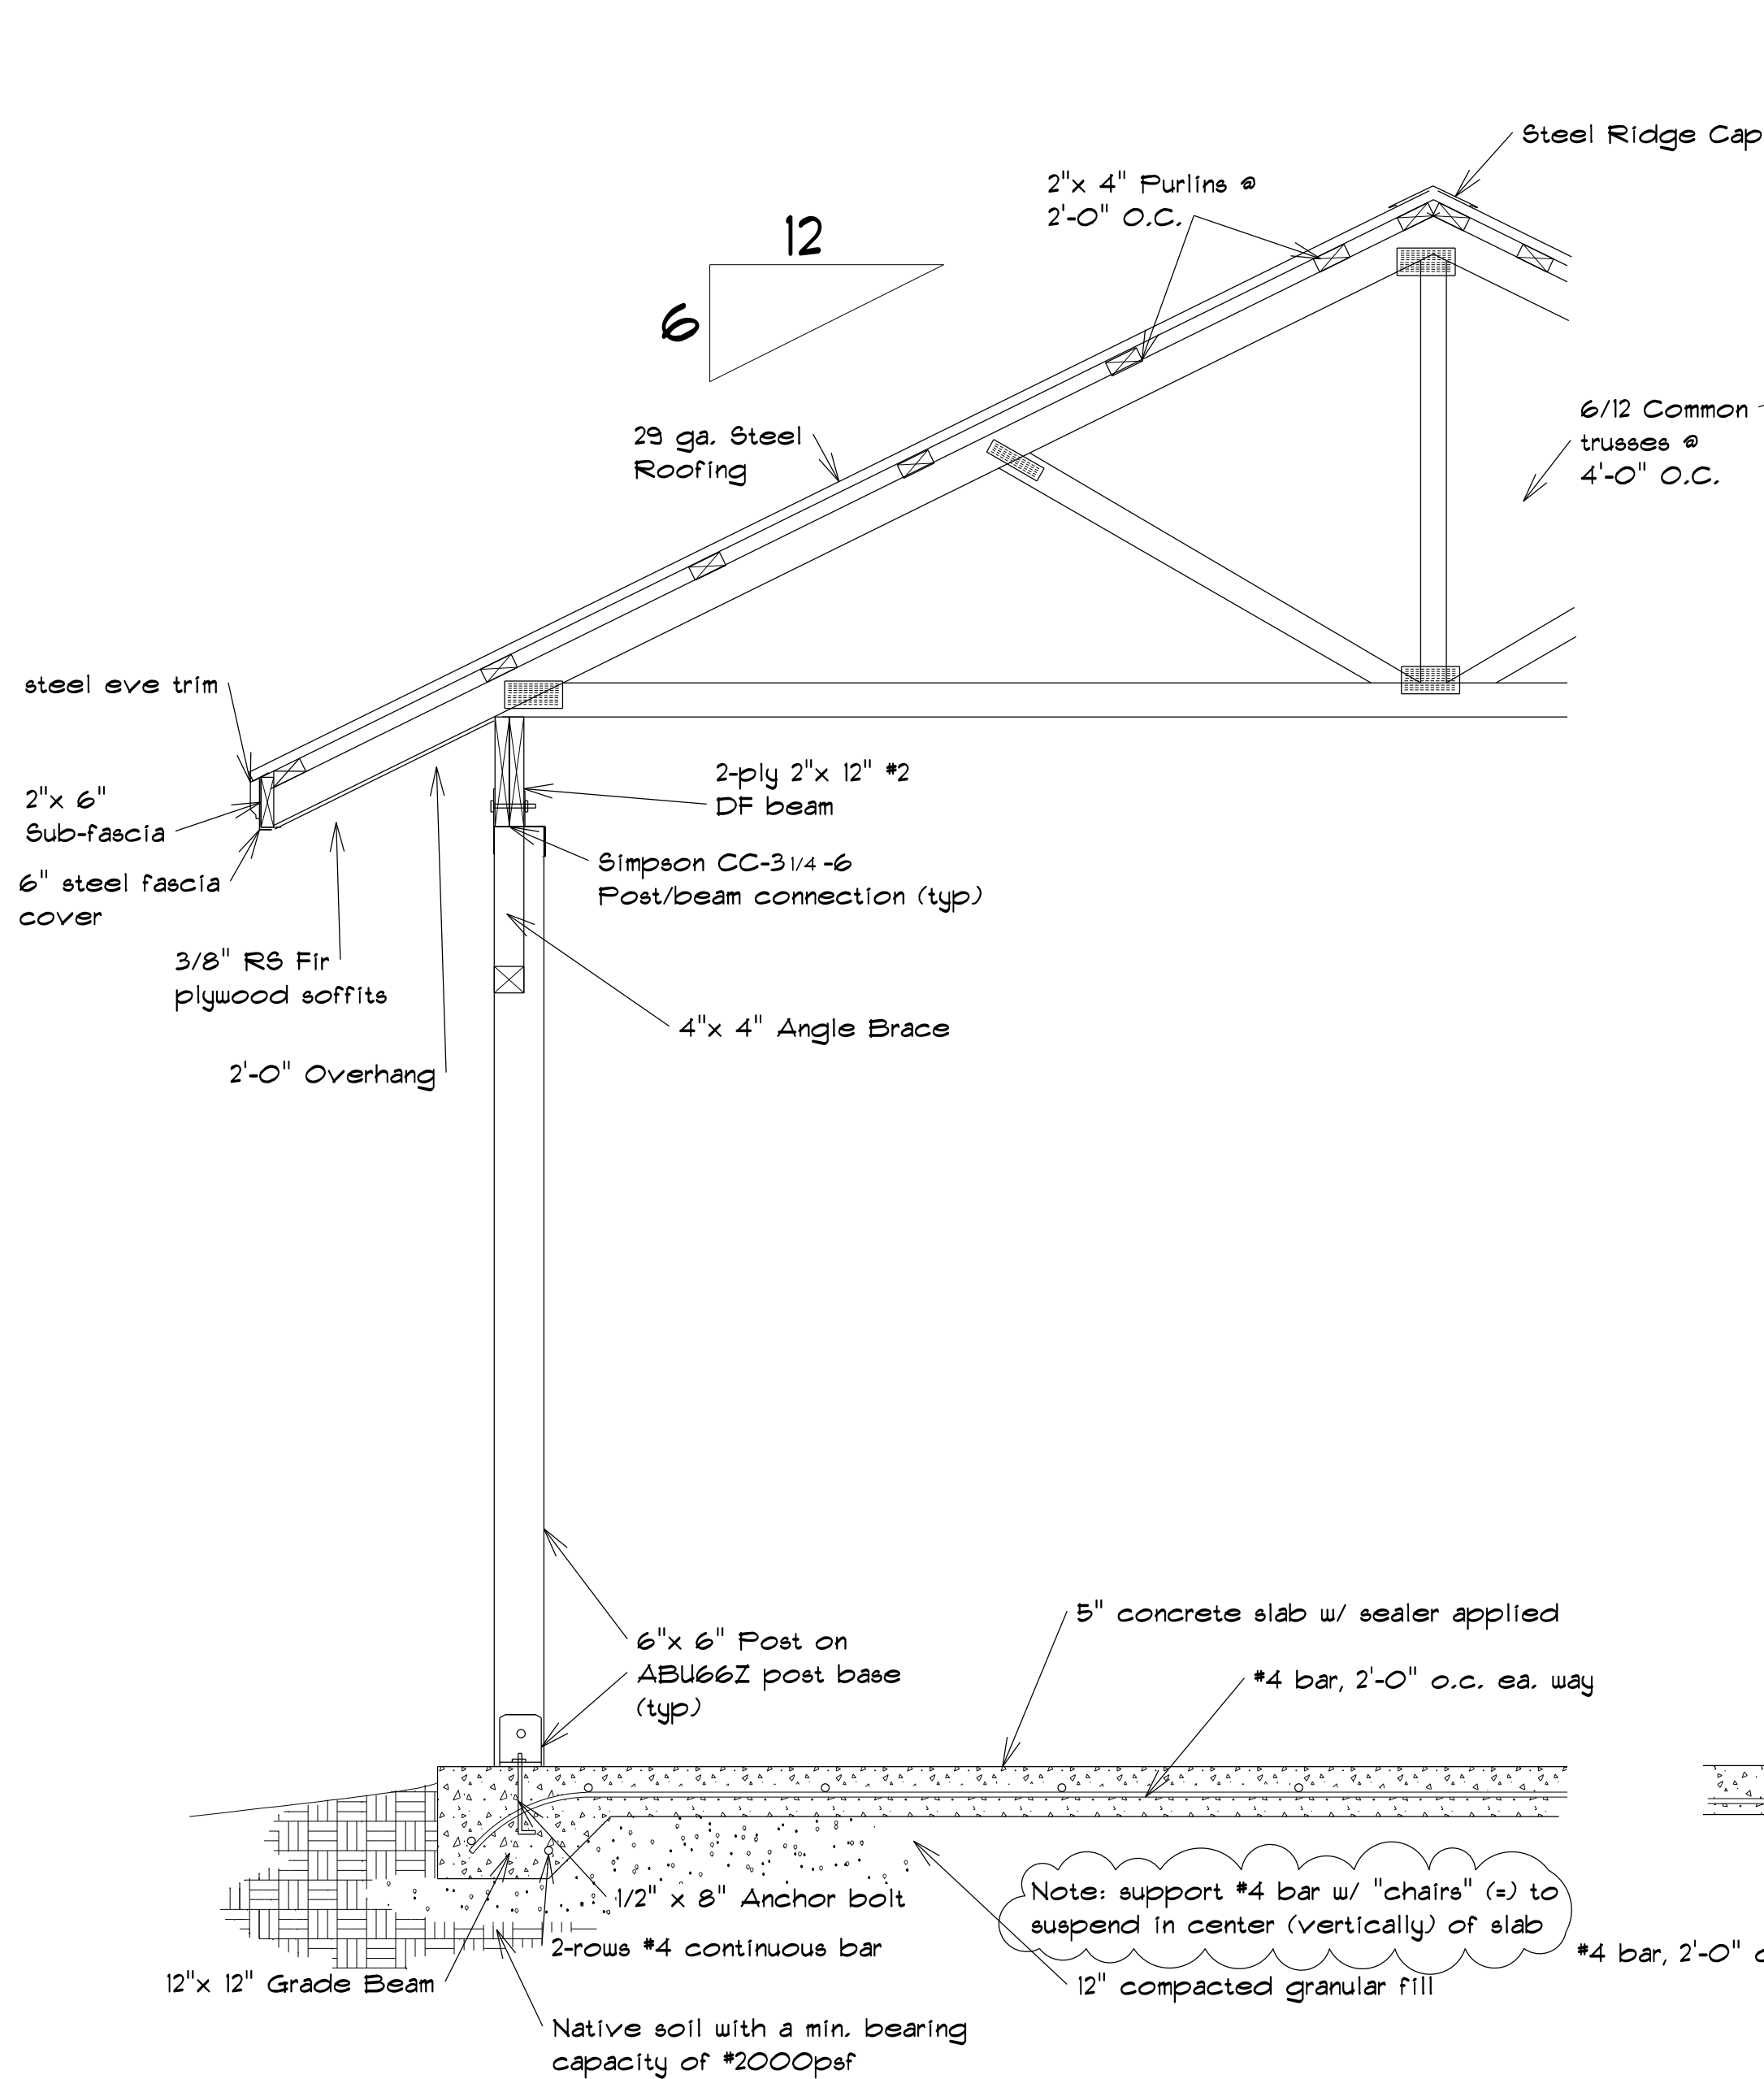

**A** Cross Section  
Scale: 1/2" = 1'-0"

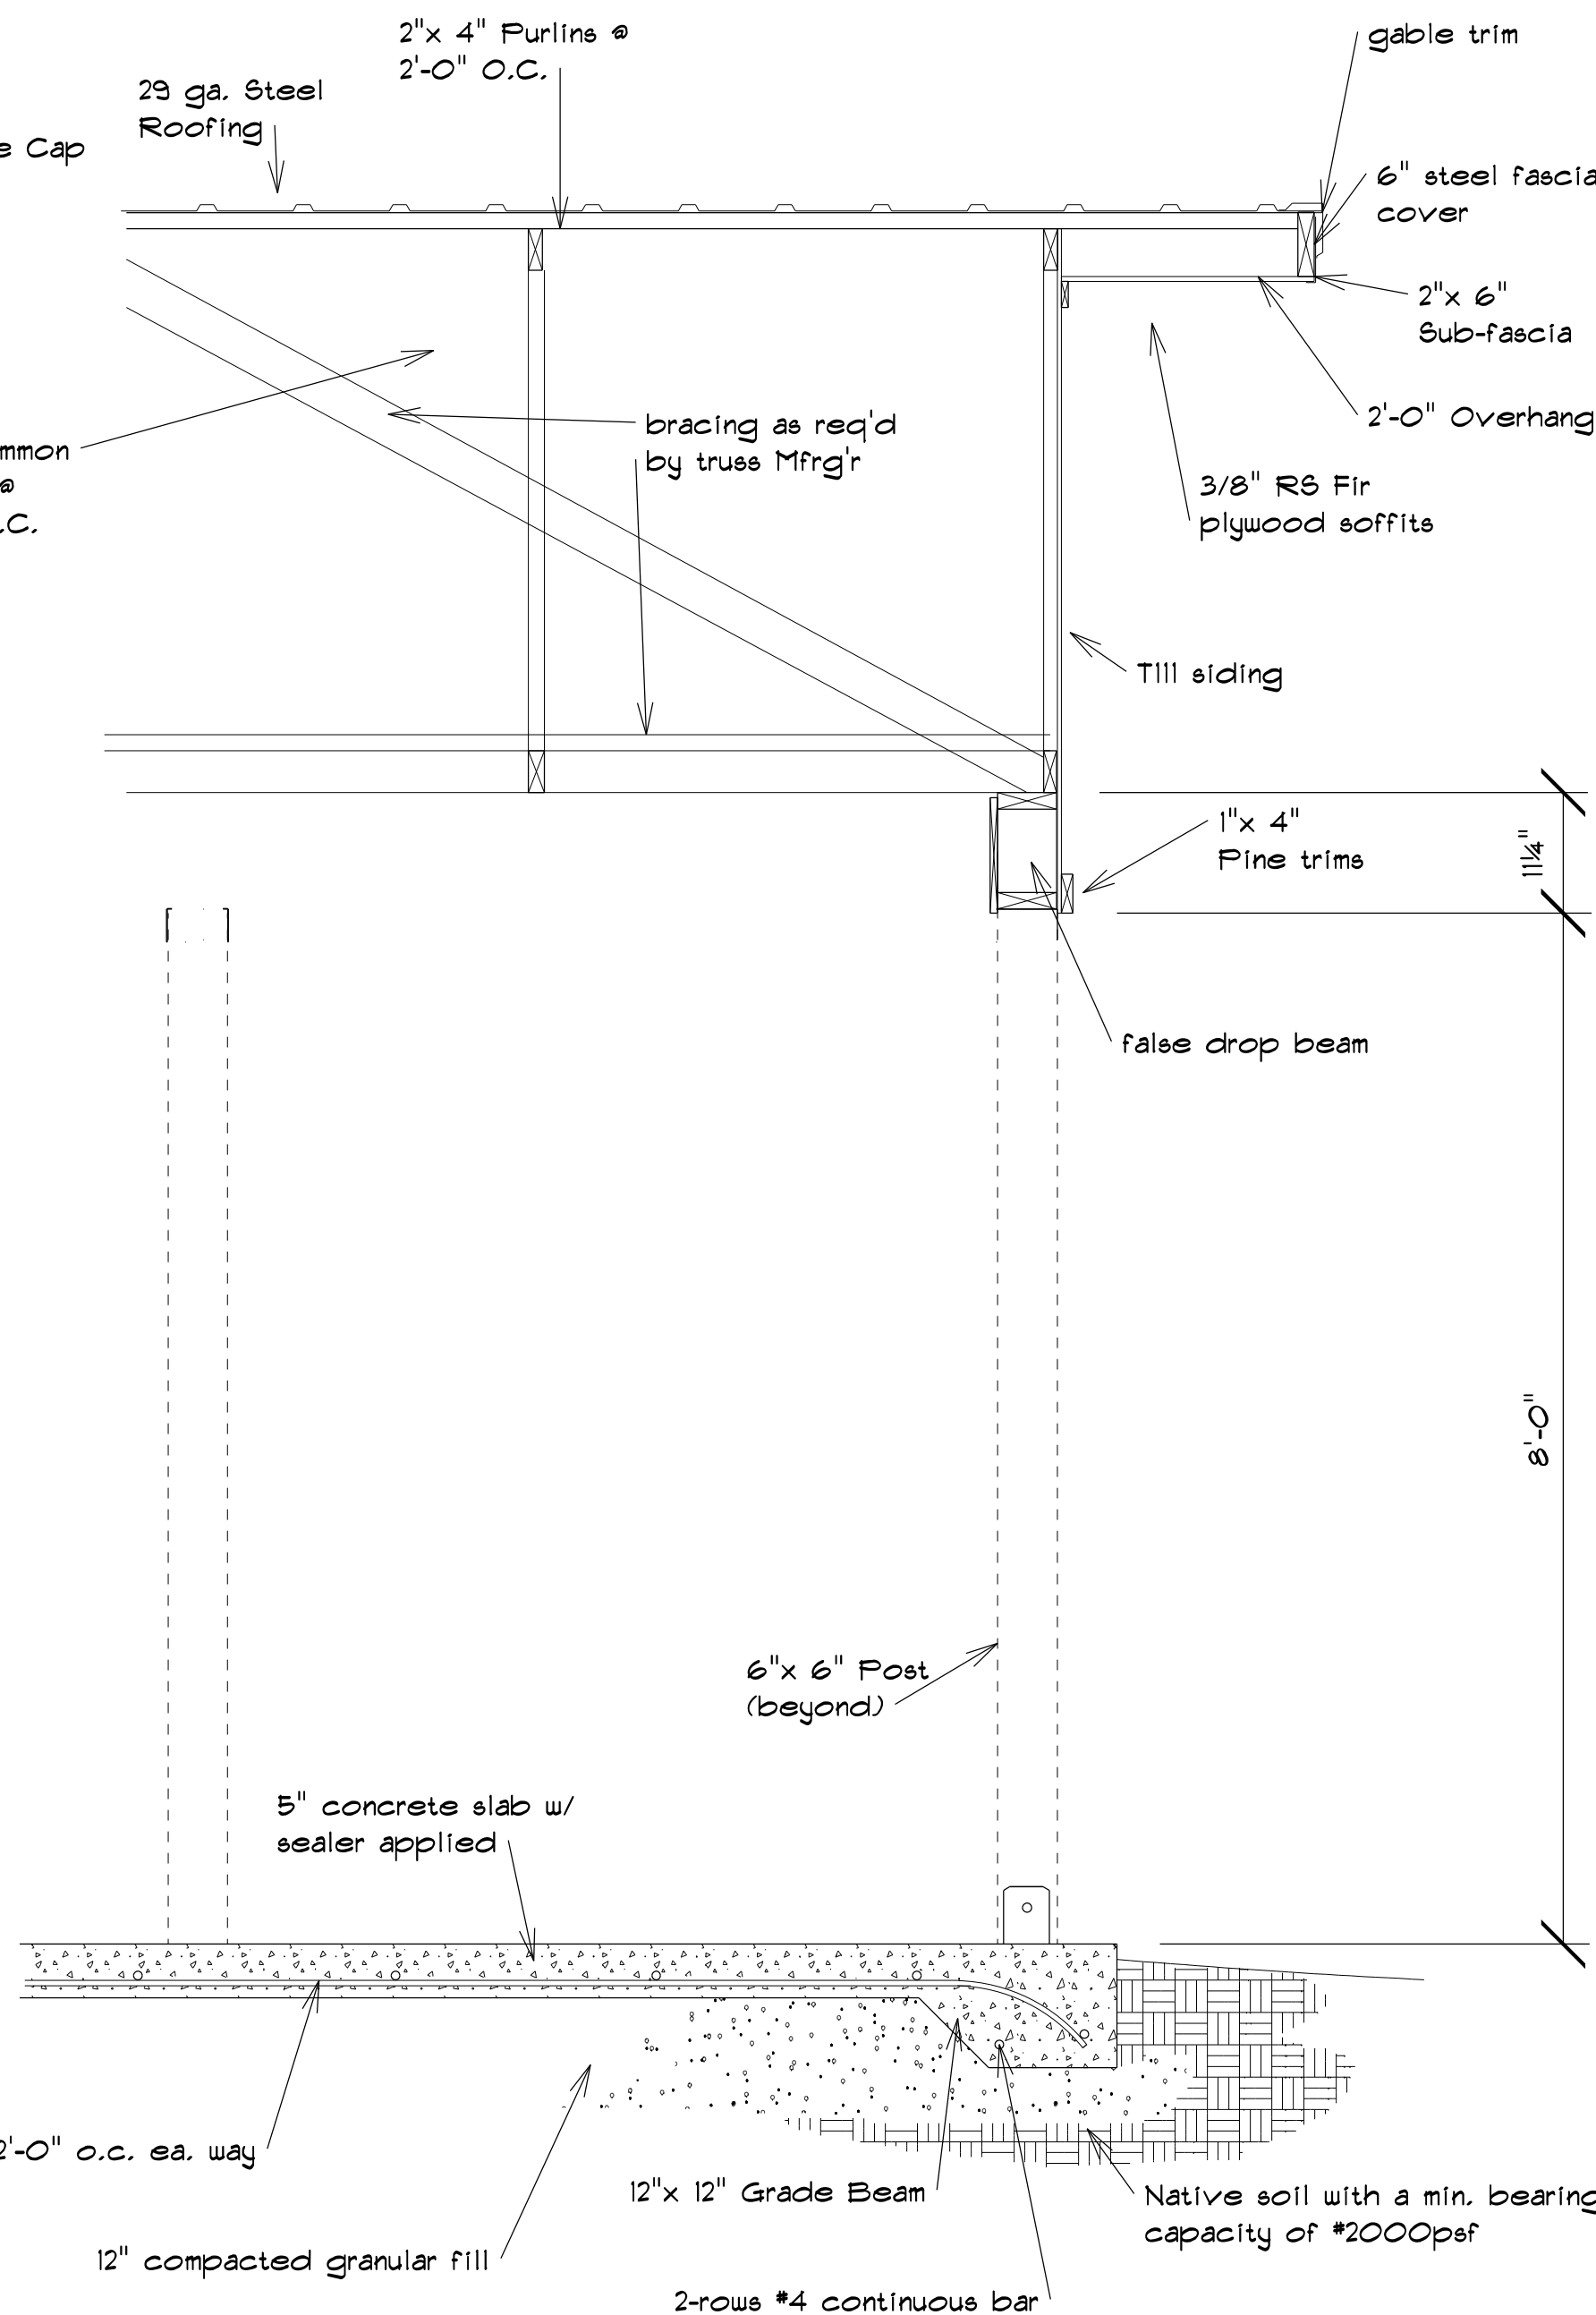

**B** Cross Section  
Scale: 1/2" = 1'-0"