





Note - Garage is in & near/feused location as shown/defined by Arlett

# SITE PLAN

NOT TO SCALE

NOTE: ALL DIMENSIONS ARE ±

- SYMBOLS**
- ◻ PROPERTY CORNER
  - PROPERTY LINE
  - ← DIRECTION OF DRAINAGE
  - SILT FENCE
  - - - LIMITS OF GRADING
  - - - SANITARY LINE
  - STOCKPILED SOIL

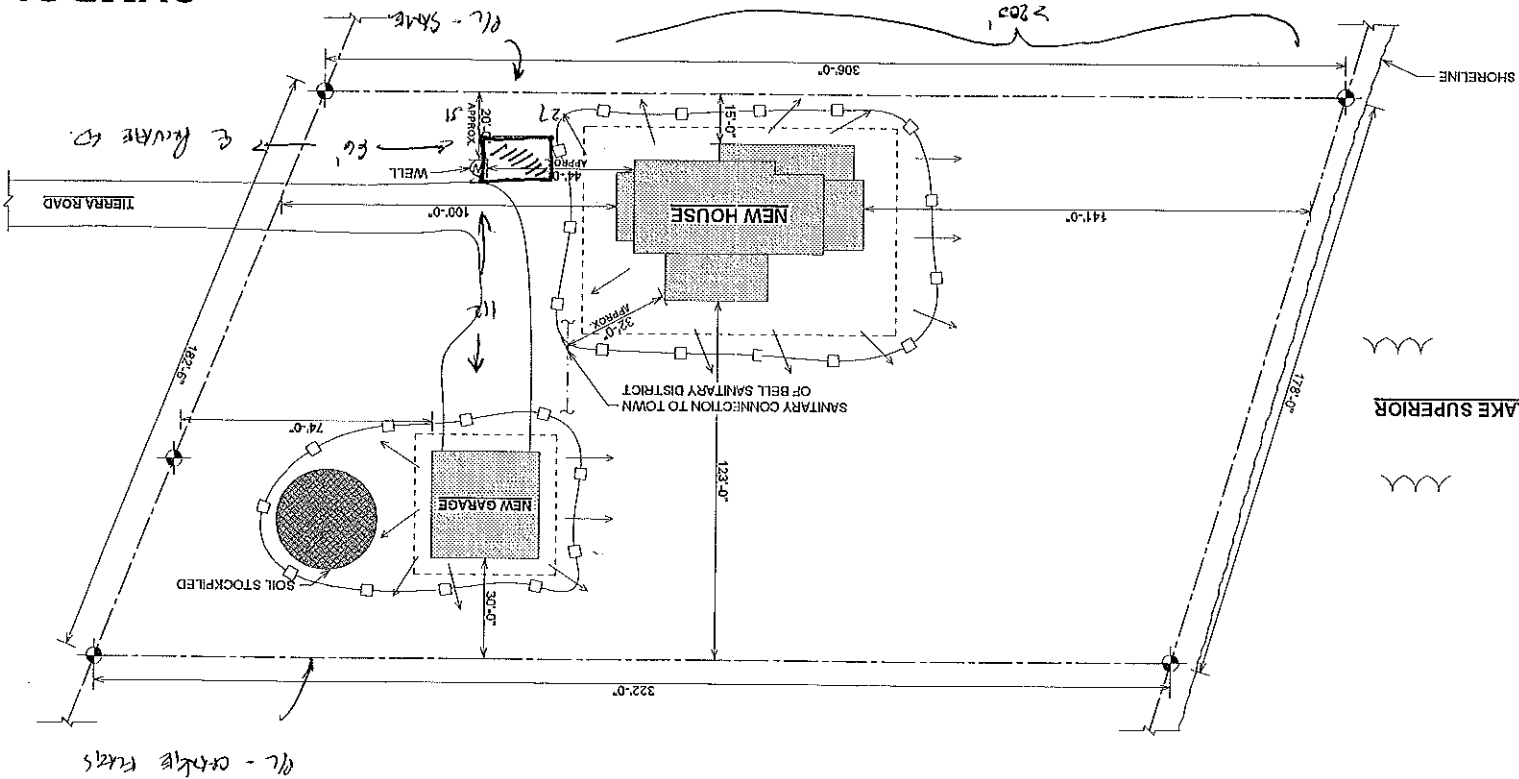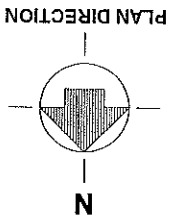

DATE: MAY, 2008  
 SCALE: AS NOTED  
 DRAWN: J.M.E.  
 S.D.G.  
 SHEET NO. A-2  
 COPYRIGHT © 2008

APPROVED

APPROVER

**Design & Engineering, Inc.**  
 303 Lake Shore Drive West  
 Appleton, Wisconsin 54915  
 Telephone: (715) 852-0200  
 Fax: (715) 852-4500  
 Email: info@designeng.com  
 www.designeng.com

PROPOSED NEW RESIDENCE FOR:  
**SCHUYLER & MAUREEN SANDERSON**  
 CORUNA, WI  
**SITE PLAN**