

SUBMIT COMPLETED ORIGINAL APPLICATION, TAX STATEMENT AND FEE TO:

Bayfield County Zoning Department  
P.O. Box 58  
Washburn, WI 54891  
(715) 373-6138

APPLICATION FOR PERMIT

BAYFIELD COUNTY, WISCONSIN

RECEIVED

JUN 11 2009

Bayfield Co. Zoning Dept. FAX

JUN 9 2009  
Permit for Septic System

INSTRUCTIONS: No permits will be issued until all fees are paid. Checks are made payable to: Bayfield County Zoning Department. DO NOT START CONSTRUCTION UNTIL ALL PERMITS HAVE BEEN ISSUED TO APPLICANT. Changes in plans must be approved by the Zoning Department.

LAND USE  SANITARY  PRIVY  CONDITIONAL USE  SPECIAL USE  B.O.A.  OTHER \_\_\_\_\_

Use Tax Statement for Legal Description

Legal Description: 1/4 of 14, 15 of Section & 22 Township 44 North, Range 7 West, Town of Drummond  
Gov't Lot & 14 Lot 251 Block \_\_\_\_\_ Subdivision \_\_\_\_\_ CSM # \_\_\_\_\_ Acreage 41.2

Volume 438 Page 252 of Deeds Parcel I.D. 04-018-2-44-07-15-4 05-009-10000

Property Owner Karen Keland Contractor \_\_\_\_\_ (Phone) \_\_\_\_\_  
Address of Property 49070 Narrows Road Plumber \_\_\_\_\_  
Drummond, WI 54832

Authorized Agent Schraufnager1 (Phone) 715-682-0330  
Written Authorization Attached: Yes  No  209-6372

Telephone \_\_\_\_\_ (Home) \_\_\_\_\_ (Work) \_\_\_\_\_  
Is your structure in a Shoreland Zone? Yes  No  If yes, \_\_\_\_\_

Structure: New  Addition \_\_\_\_\_ Existing \_\_\_\_\_  
Fair Market Value \$55,000 Square Footage 400 sq  
USE: \_\_\_\_\_  
 \* Residence or Principal Structure (# of bedrooms) 4' x 100'

- Residence sq. ft. \_\_\_\_\_
- \* Residence w/deck-porch (# of bedrooms) \_\_\_\_\_
- Residence sq. ft. \_\_\_\_\_ Porch sq. ft. \_\_\_\_\_
- Deck sq. ft. \_\_\_\_\_ Deck(2) sq. ft. \_\_\_\_\_
- \* Residence w/attached garage (# of bedrooms) \_\_\_\_\_
- Residence sq. ft. \_\_\_\_\_ Garage sq. ft. \_\_\_\_\_
- Residential Addition / Alteration (explain) \_\_\_\_\_
- Residential Accessory Building (explain) \_\_\_\_\_
- Residential Accessory Building Addition (explain) \_\_\_\_\_
- Residential Other (explain) Tram to Lake

FAILURE TO OBTAIN A PERMIT OF STARTING CONSTRUCTION WITHOUT A PERMIT WILL RESULT IN PENALTIES

I (we) declare that this application (including any accompanying information) has been examined by me (us) and to the best of my (our) knowledge and belief it is true, correct and complete. I (we) acknowledge that I (we) am (are) responsible for the detail and accuracy of all information I (we) am (are) providing and that it will be relied upon by Bayfield County in determining whether to issue a permit. I (we) further accept liability which may be a result of Bayfield County relying on this information I (we) am (are) providing in or with this application. I (we) consent to county officials charged with administering county ordinances to have access to the above described property at any reasonable time for the purpose of inspection.

Owner or Authorized Agent (Signature) [Signature] Date 6/10/09

Address to send permit C&S DESIGN & ENGINEERING, INC. ATTACH  
803 LAKE SHORE DRIVE WEST, ASHLAND, WI. 54806 Copy of Tax Statement or   
\* See Notice on Back (If you recently purchased the property Attach a Copy of Recorded Deed)

Permit Issued: State Sanitary Number \_\_\_\_\_ Date \_\_\_\_\_

Date 6/23/09 Permit Number 09-0623 Permit Denied (Date) \_\_\_\_\_

Reason for Denial: \_\_\_\_\_

Inspection Record: Meets all setbacks. Property lines per owners representations. By M. Furtak Date of Inspection 6-18-09


Mitigation Plan Required: Yes  No  Variance (B.O.A.) # \_\_\_\_\_

Condition: Proper erosion controls and best management practices must be followed.

Signed Michael Furtak 6-18-09 Date of Approval  
Inspector Rec'd for Issuance

JUN 19 2009

Secretarial Staff

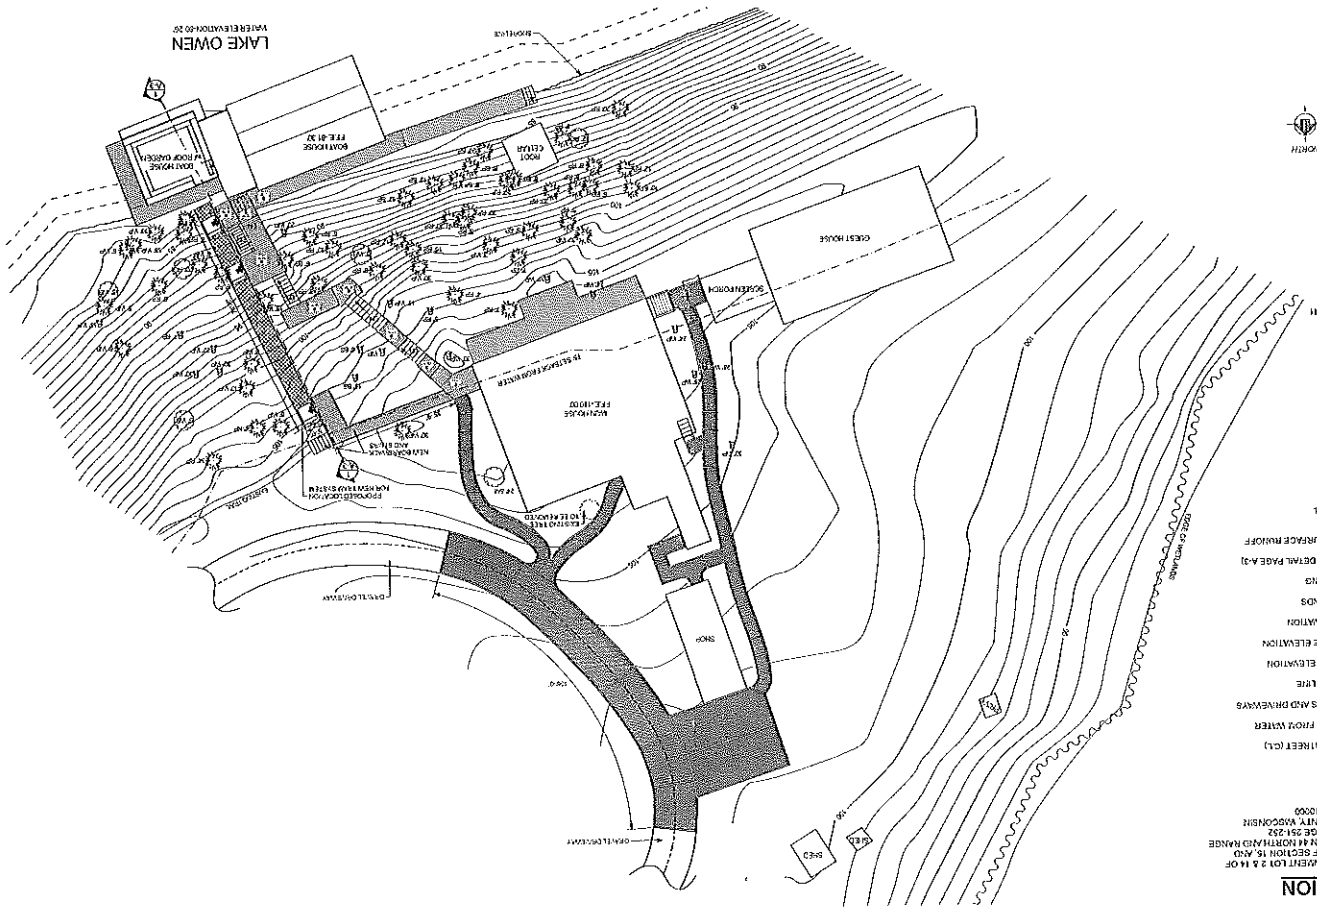

**LEGAL DESCRIPTION**  
 PARCEL OF LAND LOCATED IN GOVERNMENT LOT 2 & 14 OF SECTION 14 PART OF LOT 8 & 10 OF SECTION 15 AND PART OF LOT 6 OF SECTION 28 IN TOWN 44 NORTH AND RANGE 7 WEST ALL IN VOLUME 438 PAGE 291-292 TOWN OF BIRMINGHAM BENTLEY COUNTY, WISCONSIN  
 PARCEL ID: 04 018 244-07-154-65-029-1000

**SYMBOLS**

- CENTRELINE OF SHEET (C/L)
- 75 GRADE LINE FLOW WATER
- NEW PAVED PATHS AND DRIVEWAYS
- EXISTING SHORE LINE
- EXISTING GRADE ELEVATION
- PREVIOUS GRADE ELEVATION
- NEW GRADE ELEVATION
- EDGE OF WYLANDS
- LIMITS OF GRAVLS
- S/LT FENCE (SEE DETAIL PAGE A-3)
- ERECTION OF SURFACE FINISH
- STOCKPILED SOIL
- RED PINE
- WHITE PINE
- SCOTCH PINE
- SUGAR MAPLE
- RED OAK
- WHITE BIRCH
- BALAM
- STUMP
- PLANTING PATTERN

**SITE PLAN**  
 SCALE: 1/8" = 1'-0"  
 NORTH

0 10 20 30 40 50

DATE: JUNE 2003  
 PROJECT: 08-2044  
 SHEET: A-2  
 DRAWN: A.D.E.  
 CHECKED: S.D.S.

REVISIONS  
 APPROVED

**S Design & Engineering, Inc.**  
 1000 Wisconsin Ave. S.E.  
 Tallahassee, FL 32310  
 Tel: (904) 241-1111  
 Fax: (904) 241-1111  
 www.sdesignandengineering.com

PROPOSED NEW HILL UNDER TOWN SYSTEM FOR  
**KAREN "HENNI" KELAND**  
 4975 NARBORNE ROAD, OSHKOSH, WI 54222  
**SITE PLAN**