

125.00

APPLICATION FOR PERMIT
BAYFIELD COUNTY, WISCONSIN

SUBMIT COMPLETED ORIGINAL
APPLICATION, TAX STATEMENT
AND FEE TO:
Bayfield County Zoning Department
P.O. Box 58
Washburn, WI 54891
(715) 373-6138

RECEIVED
JUN 10 2009

Application No: 09-0219
Date: _____
Zoning District: F-2
Amount Paid: 125.00 6/15/09 dak

INSTRUCTIONS: No permits will be issued until all fees are paid. Bayfield Co. Zoning Dept.
Checks are made payable to: Bayfield County Zoning Department.
DO NOT START CONSTRUCTION UNTIL ALL PERMITS HAVE BEEN ISSUED TO APPLICANT.
Changes in plans must be approved by the Zoning Department.

LAND USE SANITARY PRIVY CONDITIONAL USE SPECIAL USE B.O.A. OTHER _____

Use Tax Statement for Legal Description

Legal Description NE SW 1/4 of NE 1/4 of Section 29 Township 47 North, Range 07 West, Town of Keystone

Gov't Lot _____ Lot _____ Block _____ Subdivision _____ CSM # _____ Acreage 320

Volume _____ Page _____ Parcel I.D. 64-028-2-47-07-29-1-01-000-10000

Property Owner VSA/Chegananegen Tele Contractor Goodman/SAC (Phone) 847-269-2746

Address of Property 65625 forest rd 223 Plumber NA

Telephone _____ (Home) 798-3303 (Work) _____

Is your structure in a Shoreland Zone? Yes No if yes.

Structure: New Addition _____ Existing _____

Fair Market Value \$ 20,000 Square Footage 240

USE: * Residence or Principal Structure (# of bedrooms) _____

Residence sq. ft. _____

* Residence w/deck-porch (# of bedrooms) _____

Residence sq. ft. _____ Porch sq. ft. _____

* Residence w/attached garage (# of bedrooms) _____

Residence sq. ft. _____ Garage sq. ft. _____

Residential Addition / Alteration (explain) _____

Residential Accessory Building (explain) _____

Residential Accessory Building Addition (explain) _____

Residential Other (explain) _____

Commercial Principal Building _____

Commercial Principal Building Addition (explain) _____

Commercial Accessory Building (explain) 12' x 20' support structure for telecommunication tower

Commercial Accessory Building Addition (explain) _____

Commercial Other (explain) _____

Special/Conditional Use (explain) _____

External Improvements to Principal Building (explain) _____

External Improvements to Accessory Building (explain) _____

FAILURE TO OBTAIN A PERMIT OR STARTING CONSTRUCTION WITHOUT A PERMIT WILL RESULT IN PENALTIES

I (we) declare that this application (including any accompanying information) has been examined by me (us) and to the best of my (our) knowledge and belief it is true, correct and complete. I (we) acknowledge that I (we) am (are) responsible for the detail and accuracy of all information I (we) am (are) providing and that it will be relied upon by Bayfield County in determining whether to issue a permit. I (we) further accept liability which may be a result of Bayfield County relying on this information I (we) am (are) providing in or with this application. I (we) consent to county officials charged with administering county ordinances to have access to the above described property at any reasonable time for the purpose of inspection.

Owner or Authorized Agent (Signature) [Signature] Date 6-9-09



Address to send permit 14114 S. County Cir Gordon WI 54838 ATTACH

* See Notice on Back Copy of Tax Statement or Attach a Copy of Recorded Deed

Permit Issued: _____ State Sanitary Number _____ Date _____
Date 6/18/09 Permit Number 09-0219 Permit Denied (Date) _____
Reason for Denial: _____
Inspection Record: Proposed support structure is within the fenced area / leased from U.S. Forest Service, AT&T is proposing to collocate. By Travis Tubowitzky Date of Inspection 6/16/2009
Mitigation Plan Required: Yes No Variance (B.O.A.) # _____
Condition: _____
Signed [Signature] Inspector [Signature] Date of Approval 6/16/2009
Rec'd for issuance

JUN 16 2009

Secretarial Staff

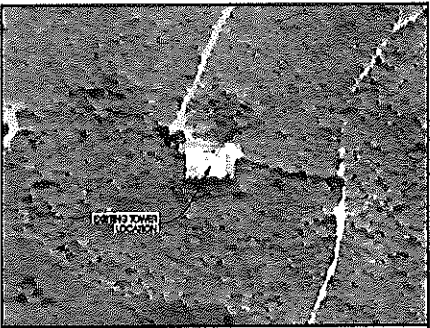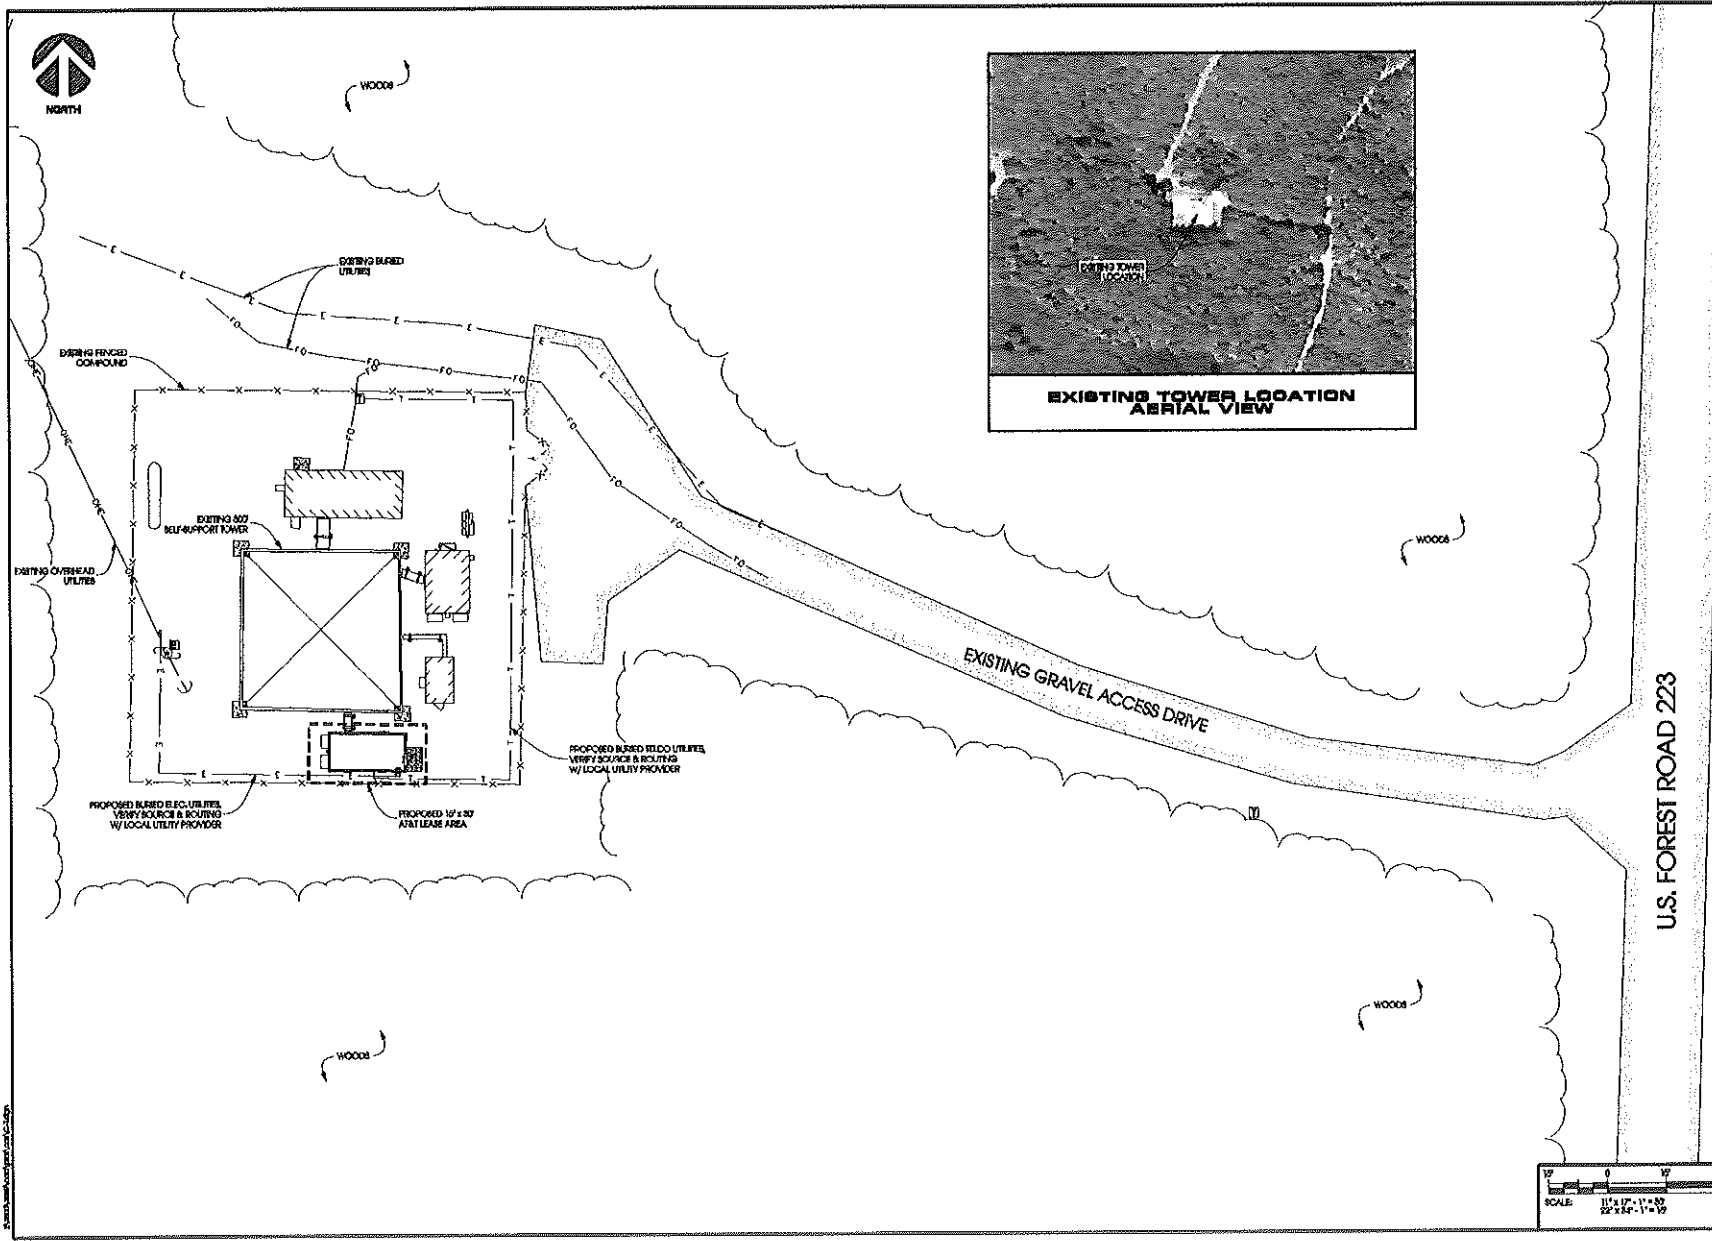

EXISTING TOWER LOCATION
AERIAL VIEW

Edge
 CONSULTING ENGINEERS, INC.
 201 Weber Street
 P.O. Box 1111
 Oshkosh, WI 54901
 920.233.2222
 www.edgeinc.com

SITE PLAN
IND (#W13228)
IRON RIVER, WISCONSIN

PROJECT	
PRL-24-000	
A	PRL-24-000-01/00/00
B	
C	
D	
E	
REVISIONS	
0	
1	
2	
3	
4	
DRAWN BY	
JRM	
CHECKED BY	
JRM	
PLOT DATE	
6/1/2024	
PROJECT NUMBER	
2000	
PLOT NUMBER	
01/00	
SHEET NUMBER	
0-1	

