



SURVEYOR'S CERTIFICATE: (1-4)

I, Duane A. Marten, Registered Land Surveyor, hereby certify:

That I have surveyed, divided and mapped that part of Gov't. Lot 6, Sec. 34-T45N-R8W, Town of Drummond, Bayfield County, Wisconsin, bounded and described as follows:

Commencing at the N $\frac{1}{4}$  corner of said Sec. 34; thence S80°-50'-30"E along the N-S  $\frac{1}{4}$  line, 1715.50 feet to the point of beginning; thence N80°-38'-01"E along a meanderline, 150.26 feet; thence N64°-02'-17"E along a meanderline, 157.03 feet; thence N70°-43'-22"E along a meanderline, 152.57 feet; thence N82°-48'-51"E along a meanderline, 215.08 feet to a point 47 feet, more or less, from the water's edge of Pigeon Lake; thence S80°-46'-44"E, 280.00 feet to the Northerly line of C.T.H. "N"; thence S81°-13'-16"W along said Northerly line, 665.06 feet to the N-S  $\frac{1}{4}$  line; thence N8°-50'-30"W along said N-S  $\frac{1}{4}$  line, 210.25 feet to a point 30 feet, more or less, from the water's edge of Pigeon Lake and the point of beginning. Including all lands lying between the above described meanderline and the respective lot lines extended to the water's edge of Pigeon Lake. Subject to all easements and reservations of record.

That such plat is a correct representation of all exterior boundaries of the land surveyed and the subdivision thereof made.

That I have made such survey, land division and plat by the order and under the direction of Mr. G.W. Phillips.

That I have fully complied with Chapter 236.34 of the Wisconsin Statutes and the subdivision regulations of Bayfield County to the best of my knowledge and belief.

Dated this 17 day of Dec., 1984.

*Duane A. Marten*


DUANE A. MARTEN, REGISTERED LAND SURVEYOR, S-1029  
VACATIONLAND SURVEYOR'S, INC.  
SOLON SPRINGS, WIS.

APPROVED: BAYFIELD CO. ZONING COMMITTEE  
DATED 6 FEBRUARY 1985  
DAVE LEE Dave Lee ADM.



**BAYFIELD CO. CERTIFIED SURVEY NO. 000535**

LOCATED IN GOV'T. LOT 6, SEC. 34-T45N-R8W,  
TOWN OF DRUMMOND, BAYFIELD CO., WIS.

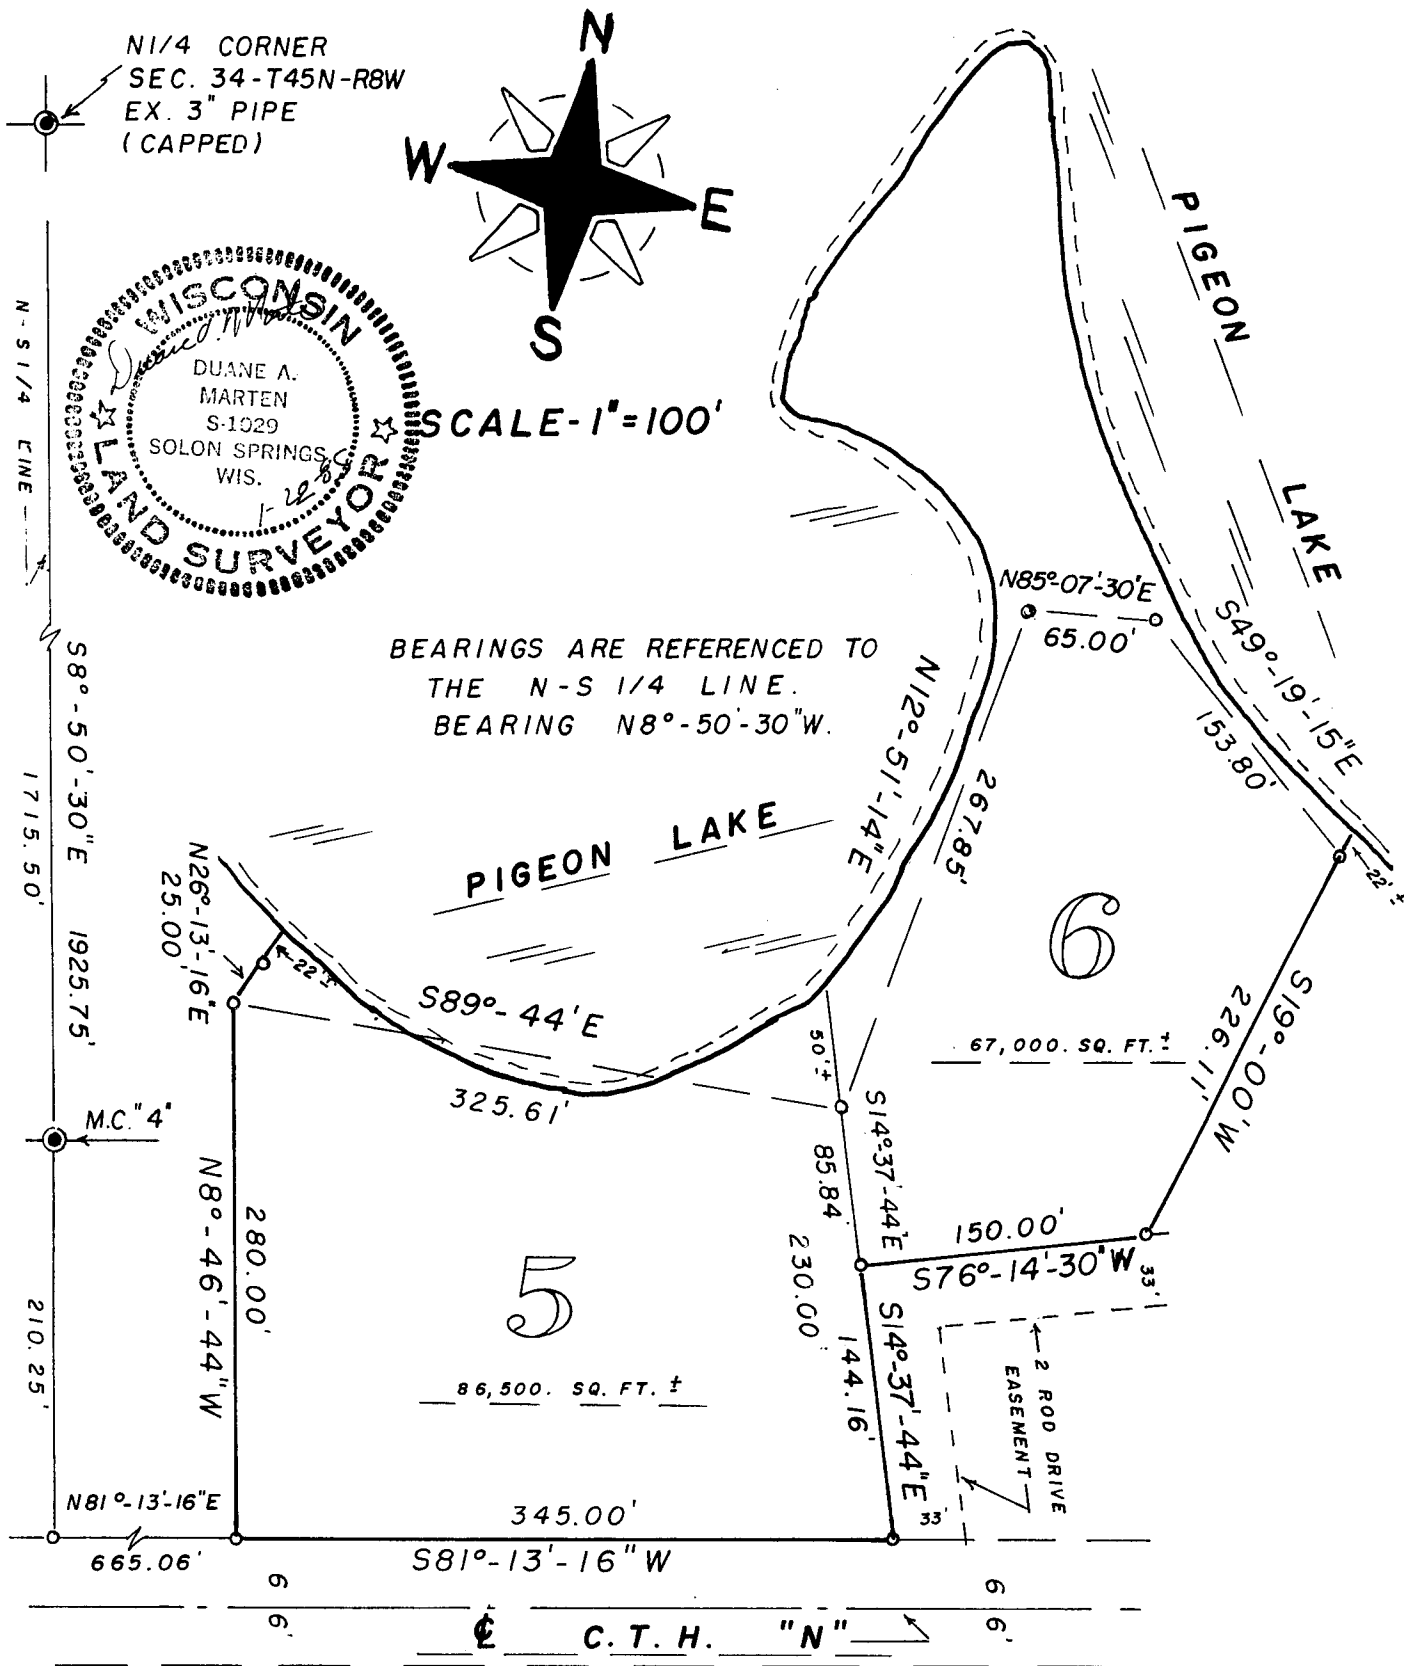

● = EX. IRON PIPE MON. (CAPPED)

○ = SET 1" X 24" IRON PIPE MON.  
MIN. WT. 1.13 LBS./LIN. FT.

SURVEYOR'S CERTIFICATE: (5-6)

I, Duane A. Marten, Registered Land Surveyor, hereby certify:

That I have surveyed, divided and mapped that part of Gov't. Lot 6, Sec. 34-T45N-R8W, Town of Drummond, Bayfield County, Wisconsin, bounded and described as follows:

Commencing at the N $\frac{1}{4}$  corner of said Sec. 34; thence S8 $^{\circ}$ -50'-30"E, along the N-S $\frac{1}{4}$  line, 1925.75 feet to the Northerly line of C.T.H. "N"; thence N81 $^{\circ}$ -13'-16"E along said Northerly line, 665.06 feet to the point of beginning; thence N8 $^{\circ}$ -46'-44"W, 280.00 feet to a point 47 feet, more or less, from the water's edge of Pigeon Lake; thence S89 $^{\circ}$ -44'E along a meanderline, 325.61 feet; thence N12 $^{\circ}$ -51'-14"E along a meanderline, 267.85 feet; thence N85 $^{\circ}$ -07'-30"E along a meanderline, 65.00 feet; thence S49 $^{\circ}$ -19'-15"E along a meanderline, 153.80 feet to a point 22 feet, more or less, from the water's edge of Pigeon Lake; thence S19 $^{\circ}$ -00'W, 226.11 feet; thence S76 $^{\circ}$ -14'-30"W, 150.00 feet; thence S14 $^{\circ}$ -37'-44"E, 144.16 feet to the Northerly line of C.T.H. "N"; thence S81 $^{\circ}$ -13'-16"W along said Northerly line, 345.00 feet to the point of beginning. Including all lands lying between the above described meanderline and the water's edge of Pigeon Lake. Subject to all easements and reservations of record.

That such plat is a correct representation of all exterior boundaries of the land surveyed and the subdivision thereof made.

That I have made such survey, land division and plat by the order and under the direction of Mr. G.W. Phillips.


That I have fully complied with Chapter 236.34 of the Wisconsin Statutes and the subdivision regulations of Bayfield County to the best of my knowledge and belief.

Dated this 22 day of Jan., 1985.

*Duane A. Marten*



DUANE A. MARTEN, REGISTERED LAND SURVEYOR, S-1029  
VACATIONLAND SURVEYOR'S, INC.  
SOLON SPRINGS, WIS.

APPROVED: BAYFIELD CO. ZONING COM.  
DATED: 6 FEBRUARY 1985  
DAVE LEE David Lee ADM.

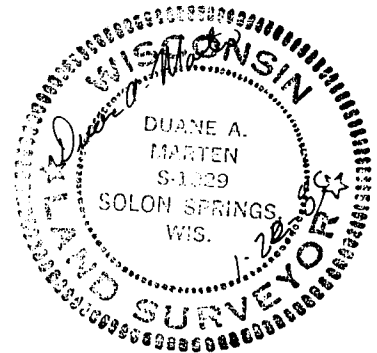

**BAYFIELD CO. CERTIFIED SURVEY NO. 000535**

LOCATED IN GOV'T. LOT 6, SEC. 34-T45N-R8W,  
TOWN OF DRUMMOND, BAYFIELD COUNTY, WIS.

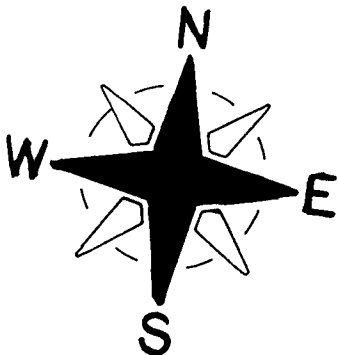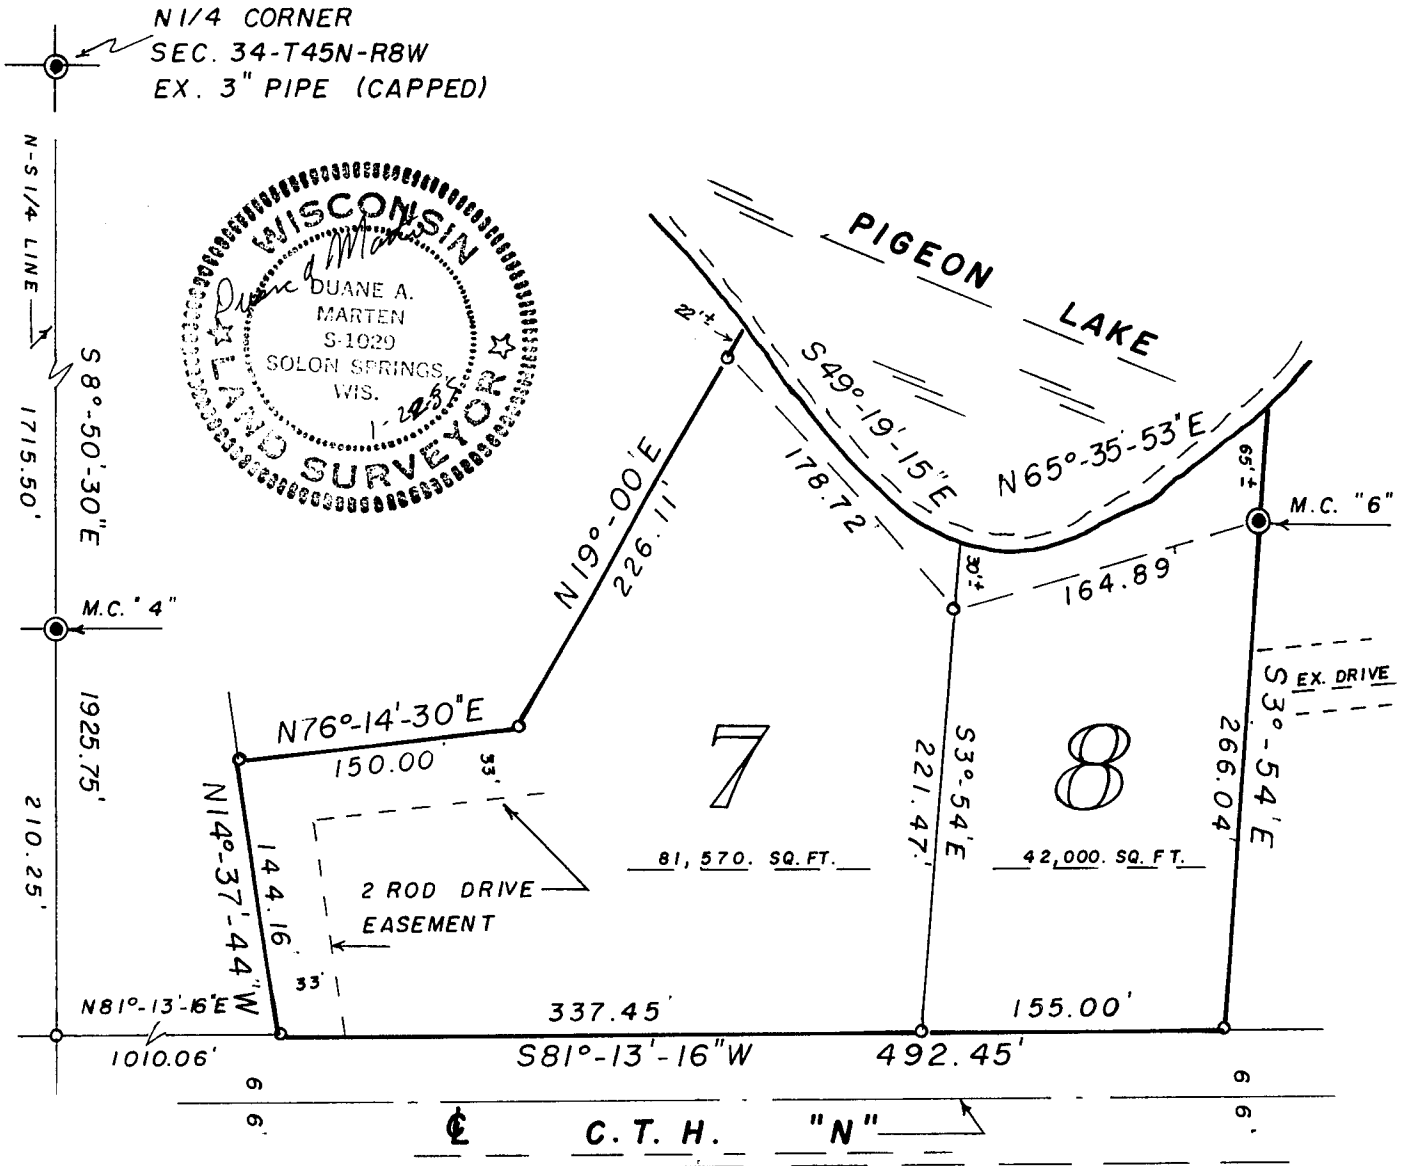

BEARINGS ARE REFERENCED TO N-S 1/4 LINE.  
BEARING N8°-50'-30"W.

● = EX. IRON PIPE MON. (CAPPED)

○ = SET 1" X 24" IRON PIPE MON.  
MIN. WT. 1.13 LBS./LIN. FT.

**SCALE - 1" = 100'**

SURVEYOR'S CERTIFICATE: (7-8)

I, Duane A. Marten, Registered Land Surveyor, hereby certify:

That I have surveyed, divided and mapped that part of Gov't. Lot 6, Sec. 34-T45N-R8W, Town of Drummond, Bayfield County, Wisconsin, bounded and described as follows;

Commencing at the N $\frac{1}{4}$  corner of Sec. 34; thence S8 $^{\circ}$ -50'-30"E along the N-S $\frac{1}{4}$  line, 1925.75 feet to the Northerly line of C.T.H. "N"; thence N81 $^{\circ}$ -13'-16"E along said Northerly line, 1010.06 feet to the point of beginning; thence N14 $^{\circ}$ -37'-44"W, 144.16 feet; thence N76 $^{\circ}$ -14'-30"E, 150.00 feet; thence N19 $^{\circ}$ -00'E, 226.11 feet to a point 22 feet, more or less, from the water's edge of Pigeon Lake; thence S49 $^{\circ}$ -19'-15"E along a meanderline, 178.72 feet; thence N65 $^{\circ}$ -35'-53"E along a meanderline, 164.89 feet to a point 65 feet, more or less, from the water's edge of Pigeon Lake; thence S3 $^{\circ}$ -54'E, 266.04 feet to the Northerly line of C.T.H. "N"; thence S81 $^{\circ}$ -13'-16"W along said Northerly line, 492.45 feet to the point of beginning. Including all lands lying between the above described meanderline and the water's edge of Pigeon Lake. Subject to a 2 rod Drive Easement over and across said lands as shown on Sheet 5 of 6. Subject to all other easements and **reservations** of record.

That such plat is a correct representation of all exterior boundaries of the land surveyed and the subdivision thereof made.

That I have made such survey, land division and plat by the order and under the direction of Mr. G.W. Phillips.

That I have fully complied with Chapter 236.34 of the Wisconsin Statutes and the subdivision regulations of Bayfield County to the best of my knowledge and belief.

Dated this 22 day of Jan., 1985.

*Duane A. Marten*

DUANE A. MARTEN, REGISTERED LAND SURVEYOR, S-1029  
VACATIONLAND SURVEYOR'S, INC.  
SOLON SPRINGS, WIS.

APPROVED: BAYFIELD CO. ZONING COMM.  
DATED: 6 FEBRUARY 1985  
DAVE LEE Dave Lee ADM.

