

SUBMIT COMPLETED ORIGINAL APPLICATION, TAX STATEMENT AND FEE TO:
 Bayfield County Zoning Department
 P.O. Box 58
 Washburn, WI 54891
 (715) 373-6138

APPLICATION FOR PERMIT
 BAYFIELD COUNTY, WISCONSIN

RECEIVED
 AUG 17 2011

Bayfield Co. Zoning Dept.

INSTRUCTIONS: No permits will be issued until all fees are paid.
 Checks are made payable to: Bayfield County Zoning Department.
 DO NOT START CONSTRUCTION UNTIL ALL PERMITS HAVE BEEN ISSUED TO APPLICANT.
 Changes in plans must be approved by the Zoning Department.

Application No.: 11-0094
 Date: 8/05/2011
 Zoning District: R.R.B
 Amount Paid: \$75.00 PDS
 8/17/11



LAND USE SANITARY PRIVY CONDITIONAL USE SPECIAL USE B.O.A. OTHER _____
 Use Tax Statement for Legal Description

Legal Description Sul 1/4 of NW 1/4 of Section 14 Township 50 North Range 4 West. Town of BAYFIELD
 Gov't Lot Lot 10 Block Block Subdivision DEERFIELD ESTATES DEERFIELD ESTATES
 Volume 748 Page 105 of Deeds Parcel I.D. 000-1153-04 Acreage 1.86

Property Owner STEVEN E. & JOYCE M. ANDERSON Contractor Don TIKKA (Phone) 715-688-5006

Address of Property 85645 WOODLAND TRAIL Plumber N/A
BAYFIELD, WI 54814 Authorized Agent N/A (Phone) _____

Telephone 715-779-5064 (Home) _____ (Work) _____
 Written Authorization Attached: Yes No

Is your structure in a Shoreland Zone? Yes No If Yes, Distance from Shoreline: greater than 75' 75' to 40' less than 40'
 Structure: New Addition _____ Existing _____
 Basement: Yes _____ No _____ Number of Stories _____
 Fair Market Value \$25,000.00 Square Footage 804 Sanitary: New _____ Existing _____ Privy _____ City _____
 USE: BEF Type of Septic/Sanitary System _____

- * Residence or Principal Structure (# of bedrooms) _____
- Residence sq. ft. _____
- * Residence w/deck-porch (# of bedrooms) _____
- Residence sq. ft. _____ Porch sq. ft. _____
- Deck sq. ft. _____ Deck(2) sq. ft. _____
- * Residence w/attached garage (# of bedrooms) _____
- Residence sq. ft. _____ Garage sq. ft. _____
- Residential Addition / Alteration (explain) (94x36) (18x10)
- Residential Accessory Building (explain) garage/garden shed
- Residential Accessory Building Addition (explain) _____
- Residential Other (explain) _____
- External Improvements to Accessory Building (explain) _____
- Commercial Principal Building _____
- Commercial Principal Building Addition (explain) _____
- Commercial Accessory Building (explain) _____
- Commercial Accessory Building Addition (explain) _____
- Commercial Other (explain) _____
- Special/Conditional Use (explain) _____
- External Improvements to Principal Building (explain) _____
- External Improvements to Accessory Building (explain) _____

FAILURE TO OBTAIN A PERMIT OR STARTING CONSTRUCTION WITHOUT A PERMIT WILL RESULT IN PENALTIES.
 I (we) declare that this application (including any accompanying information) has been examined by me (us) and to the best of my (our) knowledge and belief it is true, correct and complete. I (we) acknowledge that I (we) am (are) responsible for the detail and accuracy of all information I (we) am (are) providing and that it will be relied upon by Bayfield County in determining whether to issue a permit. I (we) further accept liability which may be a result of Bayfield County relying on this information I (we) am (are) providing in or with this application. I (we) consent to county officials charged with administering county ordinances to have access to the above described property at any reasonable time for the purpose of inspection.

Owner or Authorized Agent (Signature) Joyce M. Anderson Date 8-17-11
 Address to send permit 85645 Woodland Trail, Bayfield, WI 54814 ATTACH _____


* See Notice on Back
 APPLICANT - PLEASE COMPLETE REVERSE SIDE
 (If you recently purchased the property Attach a Copy of Recorded Deed)

Permit issued: State Sanitary Number _____ Date _____
 Date 8/05/2011 Permit Number 11-0094 Permit Denied (Date) _____

Reason for Denial: _____
 Inspection Record: Approved SETBACKS/REVISIONS AS REQUESTED BY OWNER APPROVED TO BE CODE
COMPLETED. NO REMAINING TO BE DONE BY DR Date of Inspection 8-23-11
 Mitigation Plan Required: Yes No Variance (B.O.A.) # _____
 Condition: _____

Signed [Signature] Date of Approval 8-23-11
 Inspector _____
CHIEF CLERK - AS AS-PL CONTACT

Lot Line W 345.51' (+)

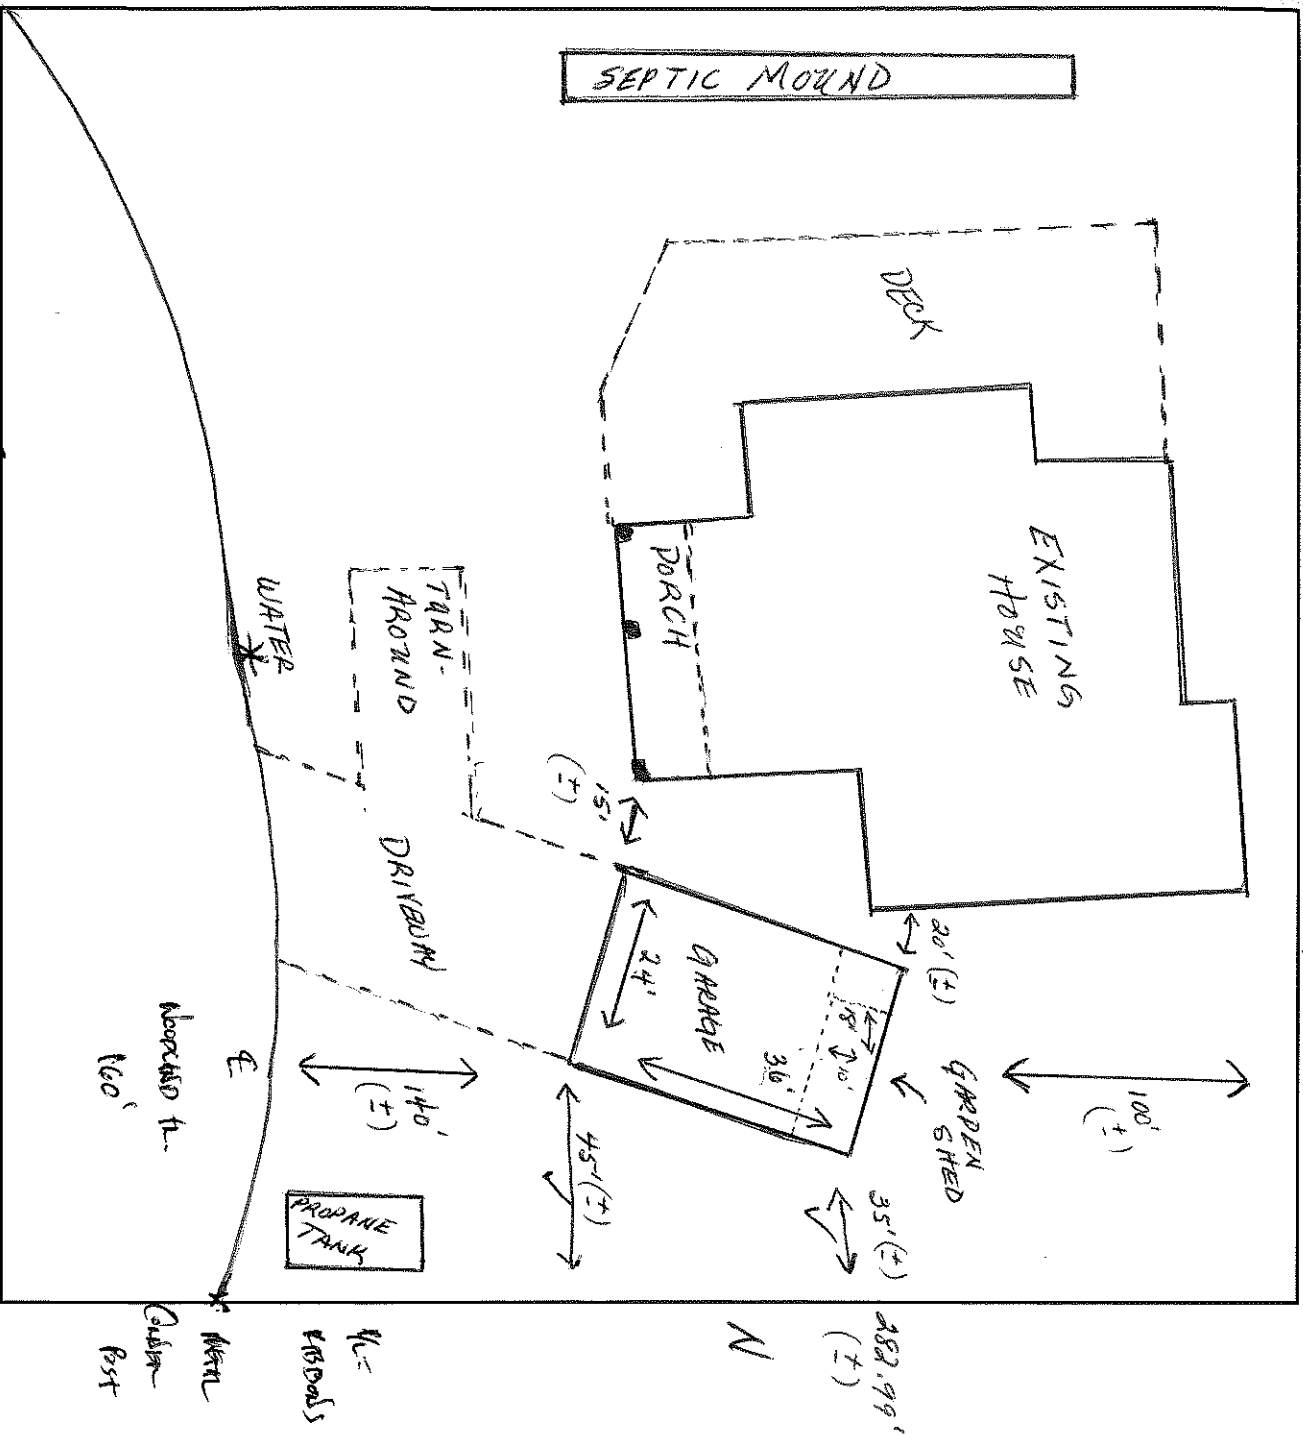

Note: At inspection box site number E 288.34' (+)
 Name of Frontage Road (Woodsland Trail)
 Area reserved - site visit for ArCADIS box

1. Name the frontage road and use as a guideline, fill in the lot dimensions and indicate North (N).
2. Show the location, size and dimensions of the structure.
3. Show the location, size and dimensions of attached deck(s), porch(s) or garage.
4. Show the location of the well, holding tank, septic tank and drain field.
5. Show the location of any lake, river, stream or pond if applicable.
6. Show the location of other existing structures.
7. Show the location of any wetlands or slopes over 20 percent.
8. Show dimensions in feet on the following:
 - a. Building to all lot lines
 - b. Building to centerline of road
 - c. Building to lake, river, stream or pond
 - d. Holding tank to closest lot line
 - e. Holding tank to building
 - f. Holding tank to well
 - g. Holding tank to lake, river, stream or pond
 - h. Privy to closest lot line
 - i. Privy to building
 - j. Privy to lake, river, stream or pond
 - k. Septic Tank and Drain field to closest lot line
 - l. Septic Tank and Drain field to building
 - m. Septic Tank and Drain field to well
 - n. Septic Tank, and Drain field to lake, river, stream or pond.

IMPORTANT
 DETAILED PLOT PLAN
 IS NECESSARY. FOLLOW
 STEPS 1-8 (a-o) COMPLETELY.

*NOTICE: All Land Use Permits Expire One (1) Year From The Date Issued.

For The Construction Of New One & Two Family Dwellings: ALL Municipalities Are Required To Enforce The Uniform Dwelling Code.
 You Must Contact Your Town Chairman / Clerk For More Information.

The local town, village, city, state or federal agencies may also require permits.

Stake or mark proposed location(s) of new building, holding tank, septic, drain field, privy, and well. Inspector will not make an inspection until location(s) are staked or marked.