

Not
Entered

SUBMIT COMPLETED ORIGINAL APPLICATION, TAX STATEMENT AND FEE TO:
 Bayfield County Zoning Department
 P.O. Box 58
 Washburn, WI 54891
 (715) 373-6138

APPLICATION FOR PERMIT
 BAYFIELD COUNTY, WISCONSIN

RECEIVED

APR 29 2010

Application No.: 10-0129
 Date: _____
 Zoning District: R-RB
 Amount Paid: \$250 / 5/3/10 mg

INSTRUCTIONS: No permits will be issued until all fees are paid. Checks are made payable to: Bayfield County Zoning Department. DO NOT START CONSTRUCTION UNTIL ALL PERMITS HAVE BEEN ISSUED TO APPLICANT. Changes in plans must be approved by the Zoning Department.

LAND USE SANITARY PRIVY CONDITIONAL USE SPECIAL USE B.O.A. OTHER _____

Use Tax Statement for Legal Description

Legal Description 1/4 of 17 Township 49 North, Range 5 West, Town of Bayview

Gov't Lot 1 Block _____ of Deeds _____ Subdivision _____ CSM # 1042 Acreage 2.9

Volume _____ Page _____ Parcel I.D. 04-008-2-49-05-17-302-000-4000

Property Owner Mark + Lynette Jirschke Contractor Bob Klein (Phone) 209-2321

Address of Property 26140 Freedom Valley Dr. Plumber Brown Plumbing

Washburn, WI 54891 Authorized Agent _____ (Phone) _____

Telephone 715-676-2373 (Home) 715-305-3789 (Work)

Is your structure in a Shoreland Zone? Yes No If yes, _____

Structure: New Addition _____ Existing _____

Fair Market Value \$75,000 Square Footage 1260

USE: * Residence or Principal Structure (# of bedrooms) 2

Residence sq. ft. 884

* Residence w/deck-porch (# of bedrooms) 2

Residence sq. ft. 884 Porch sq. ft. _____

Deck sq. ft. 376 Deck(2) sq. ft. _____

* Residence w/attached garage (# of bedrooms) _____

Residence sq. ft. _____ Garage sq. ft. _____

Residential Addition / Alteration (explain) _____

Residential Accessory Building (explain) _____

Residential Accessory Building Addition (explain) _____

Residential Other (explain) _____

Owner or Authorized Agent (Signature) [Signature] Date 4-29-10

Address to send permit 9491 Eisenhower Dr. Marshfield WI 54449 ATTACH _____

* See Notice on Back Copy of Tax Statement or _____

APPLICANT — PLEASE COMPLETE REVERSE SIDE (If you recently purchased the property Attach a Copy of Recorded Deed)

Permit Issued: State Sanitary Number 10-265 Date 5/13/10

Date 5/13/10 Permit Number 10-0129 Permit Denied (Date) _____

Reason for Denial: _____

Inspection Record: Meets code requirements per owner's representation.

By Travis Tubowitzky Date of Inspection 5/04/2010

Mitigation Plan Required: Yes No Variance (B.O.A.) # _____


Condition: _____

Signed [Signature] Inspector _____ Date of Approval 5/13/2010

Rec'd for Issuance

MAY 13, 2010

Environmental Staff

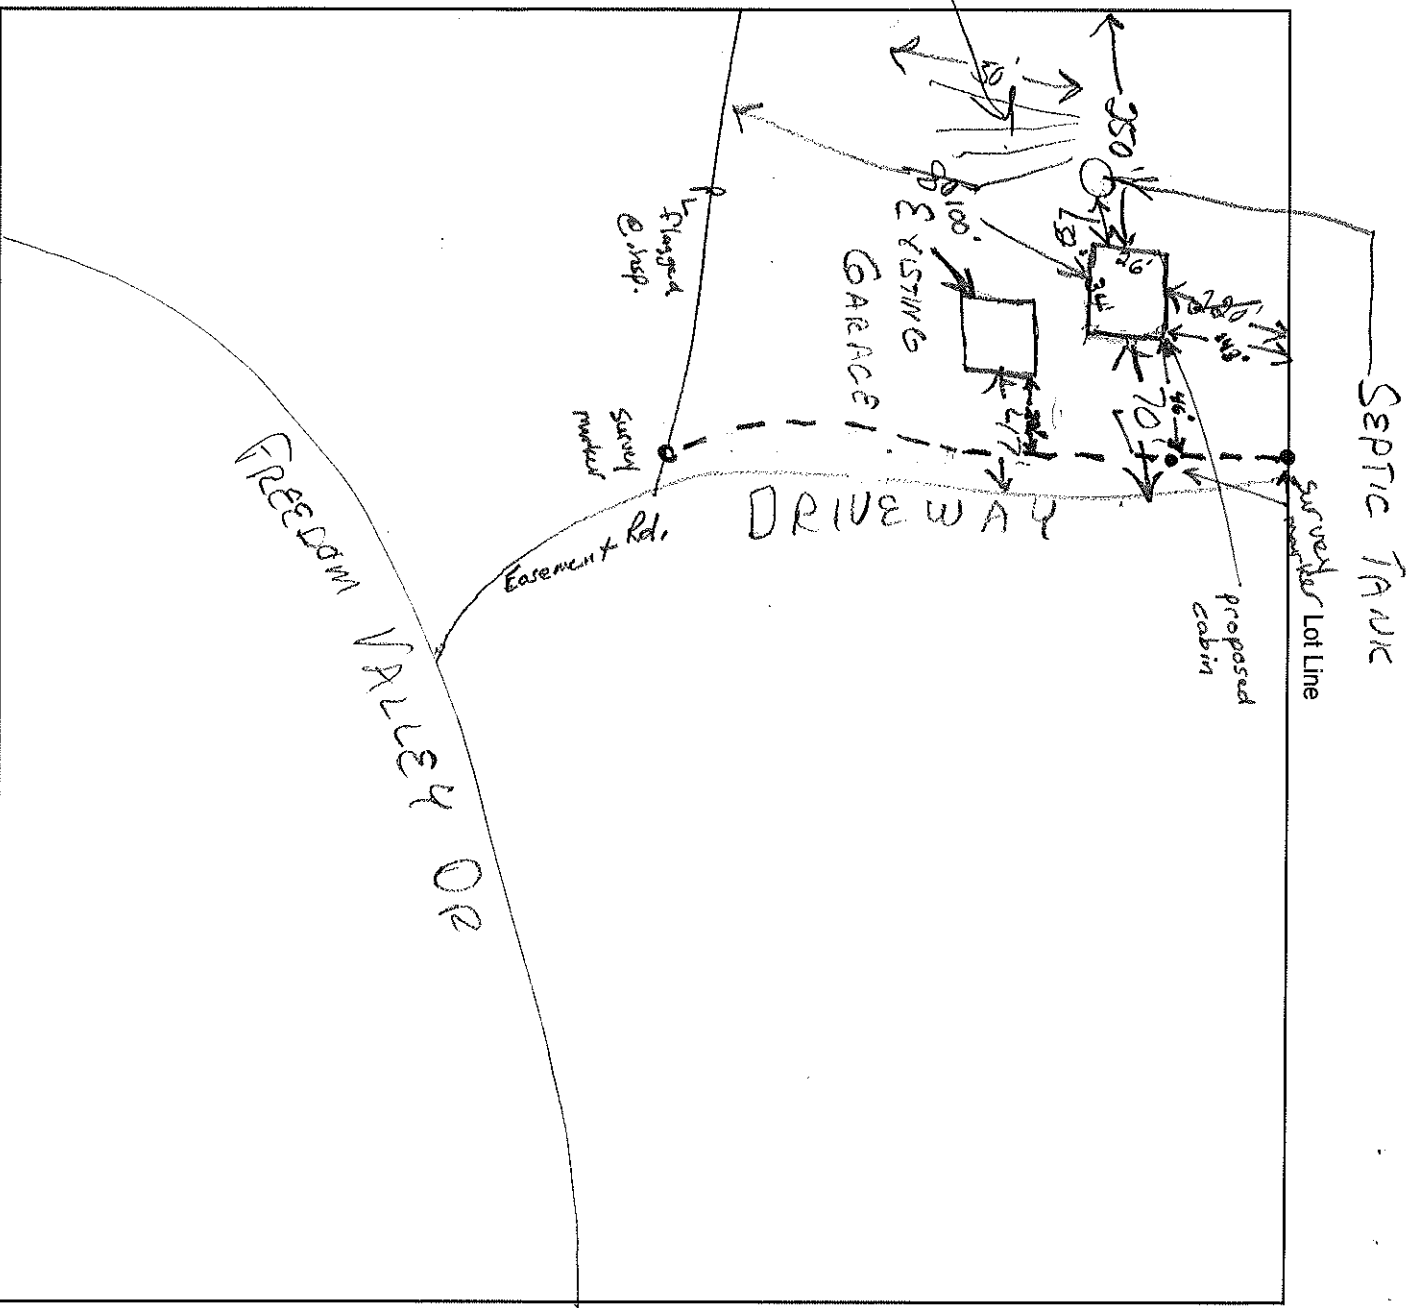

Name of Frontage Road (_____)

1. Name the frontage road and use as a guideline, fill in the lot dimensions and indicate North (N).
2. Show the location, size and dimensions of the structure.
3. Show the location, size and dimensions of attached deck(s), porch(s) or garage.
4. Show the location of the well, holding tank, septic tank and drain field.
5. Show the location of any lake, river, stream or pond if applicable.
6. Show the location of other existing structures.
7. Show the location of any wetlands or slopes over 20 percent.
8. Show dimensions in feet on the following:
 - a. Building to all lot lines
 - b. Building to centerline of road
 - c. Building to lake, river, stream or pond
 - d. Holding tank to closest lot line
 - e. Holding tank to building
 - f. Holding tank to well
 - g. Holding tank to lake, river, stream or pond
 - h. Privy to closest lot line
 - i. Privy to building
 - j. Privy to lake, river, stream or pond
 - k. Septic Tank and Drain field to closest lot line
 - l. Septic Tank and Drain field to building
 - m. Septic Tank and Drain field to well
 - n. Septic Tank, and Drain field to lake, river, stream or pond.
 - o. Well to building

IMPORTANT
 DETAILED PLOT PLAN
 IS NECESSARY. FOLLOW
 STEPS 1-8 (a-o) COMPLETELY.

*NOTICE: All Land Use Permits Expire One (1) Year From The Date Issued.

For The Construction Of New One & Two Family Dwellings: ALL Municipalities Are Required To Enforce The Uniform Dwelling Code.
 You Must Contact Your Town Chairman / Clerk For More Information.

The local town, village, city, state or federal agencies may also require permits.

Stake or mark proposed location(s) of new building, holding tank, septic, drain field, privy, and well. Inspector will not make an inspection until location(s) are staked or marked.