

SUBMIT COMPLETED ORIGINAL APPLICATION, TAX STATEMENT AND FEE TO:  
 Bayfield County Zoning Department  
 P.O. Box 58  
 Washburn, WI 54891  
 (715) 373-6138

APPLICATION FOR PERMIT  
 BAYFIELD COUNTY WISCONSIN  
 RECEIVED  
 AUG 08 2011  
 Bayfield Co. Zoning Dept.

Application No: 11-0093  
 Date: 8/05/2011  
 Zoning District: R-1/CMS-1  
 Amount Paid: \$75.00 PDOS  
 8/8/11

INSTRUCTIONS: No permits will be issued until all fees are paid. Checks are made payable to: Bayfield County Zoning Department. DO NOT START CONSTRUCTION UNTIL ALL PERMITS HAVE BEEN ISSUED TO APPLICANT. Changes in plans must be approved by the Zoning Department.

LAND USE  SANITARY  PRIVY  CONDITIONAL USE  SPECIAL USE  B.O.A.  OTHER \_\_\_\_\_  
 Use Tax Statement for Legal Description Parcel # 710

Legal Description \_\_\_\_\_ 1/4 of \_\_\_\_\_ 1/4 of Section 29 Township 51 North, Range 6 West, Town of Bell  
 Gov't Lot 4 Lot \_\_\_\_\_ Block \_\_\_\_\_ Subdivision \_\_\_\_\_ CSM # \_\_\_\_\_ Acreage \_\_\_\_\_

Volume 1054 Page 63 of Deeds Parcel I.D. 010-1063-06000 04010251062910560470000  
 Property Owner CARA L. LUNDEN Contractor Jeff (Phone) \_\_\_\_\_

Address of Property 89735 W. ROMANUS POUST  
 26472, COR. DUCCORIA, WI Plumber \_\_\_\_\_ (Phone) \_\_\_\_\_  
 Telephone 651-356-1320 (Home) \_\_\_\_\_ (Work) \_\_\_\_\_

Is your structure in a Shoreland Zone? Yes  No  If Yes, Distance from Shoreline: greater than 75'  75' to 40'  less than 40'

Structure: New \_\_\_\_\_ Addition \_\_\_\_\_ Existing   
 Fair Market Value 180,000 Square Footage 144  
 Sanitary: New \_\_\_\_\_ Existing \_\_\_\_\_ Privy  City \_\_\_\_\_

USE: \$14,000.00  
 \* Residence of Principal Structure (# of bedrooms) 1  
 Type of Septic/Sanitary System \_\_\_\_\_  
 Mobile Home (manufactured date) \_\_\_\_\_

Residence sq. ft. \_\_\_\_\_  
 \* Residence w/deck-porch (# of bedrooms) \_\_\_\_\_  
 Commercial Principal Building \_\_\_\_\_  
 Residence sq. ft. \_\_\_\_\_ Porch sq. ft. \_\_\_\_\_  
 Commercial Principal Building Addition (explain) \_\_\_\_\_

Deck sq. ft. \_\_\_\_\_ Deck(2) sq. ft. \_\_\_\_\_  
 \* Residence w/attached garage (# of bedrooms) \_\_\_\_\_  
 Commercial Accessory Building (explain) \_\_\_\_\_

Residence sq. ft. \_\_\_\_\_ Garage sq. ft. \_\_\_\_\_  
 Residential Addition / Alteration (explain) 1  
 Commercial Other (explain) \_\_\_\_\_  
 Residential Accessory Building (explain) Built for (12x12)

Residential Accessory Building Addition (explain) \_\_\_\_\_  
 Residential Other (explain) \_\_\_\_\_  
 External Improvements to Accessory Building (explain) \_\_\_\_\_

FAILURE TO OBTAIN A PERMIT OR STARTING CONSTRUCTION WITHOUT A PERMIT WILL RESULT IN PENALTIES  
 I (we) declare that this application (including any accompanying information) has been examined by me (us) and to the best of my (our) knowledge and belief it is true, correct and complete. I (we) acknowledge that I (we) am (are) responsible for the detail and accuracy of all information I (we) am (are) providing and that it will be relied upon by Bayfield County in determining whether to issue a permit. I (we) further accept liability which may be a result of Bayfield County relying on this information I (we) am (are) providing in or with this application. I (we) consent to county officials charged with administering county ordinances to have access to the above described property at any reasonable time for the purpose of inspection.  
 Owner or Authorized Agent (Signature) Carol Lundeen Date 8/17/2011

Address to send permit 10821 BENFIELD AVE. COURT N. STUWATER, WI 55082  
 ATTACH Copy of Tax Statement or (If you recently purchased the property Attach a Copy of Recorded Deed)

\* See Notice on Back  
 APPLICANT - PLEASE COMPLETE REVERSE SIDE

Permit Issued: State Sanitary Number \_\_\_\_\_ Date \_\_\_\_\_  
 Date 8/05/2011 Permit Number 11-0093 Permit Denied (Date) \_\_\_\_\_

Reason for Denial: \_\_\_\_\_  
 Inspection Record: Structural engineer's report is represented by owner appears to meet sanitary req.

Permit will be issued dated 8/23/11 By DR Date of Inspection 8-23-11  
 Mitigation Plan Required: Yes  No  Variance (B.O.A.) # \_\_\_\_\_

Condition: As a building, the weather square may only (Rt + minimum) have two (2) of the


three (3) towards corners; 1) ground features 2) four structural wallties/anchors 3) NDOA rubber /

flexible 4  
 Signed [Signature] Inspector Date of Approval 8-23-11  
 Rec'd for Issuance AUG 25 2011

2nd revision? 8/23  
Secretary Staff

Secretary Staff?



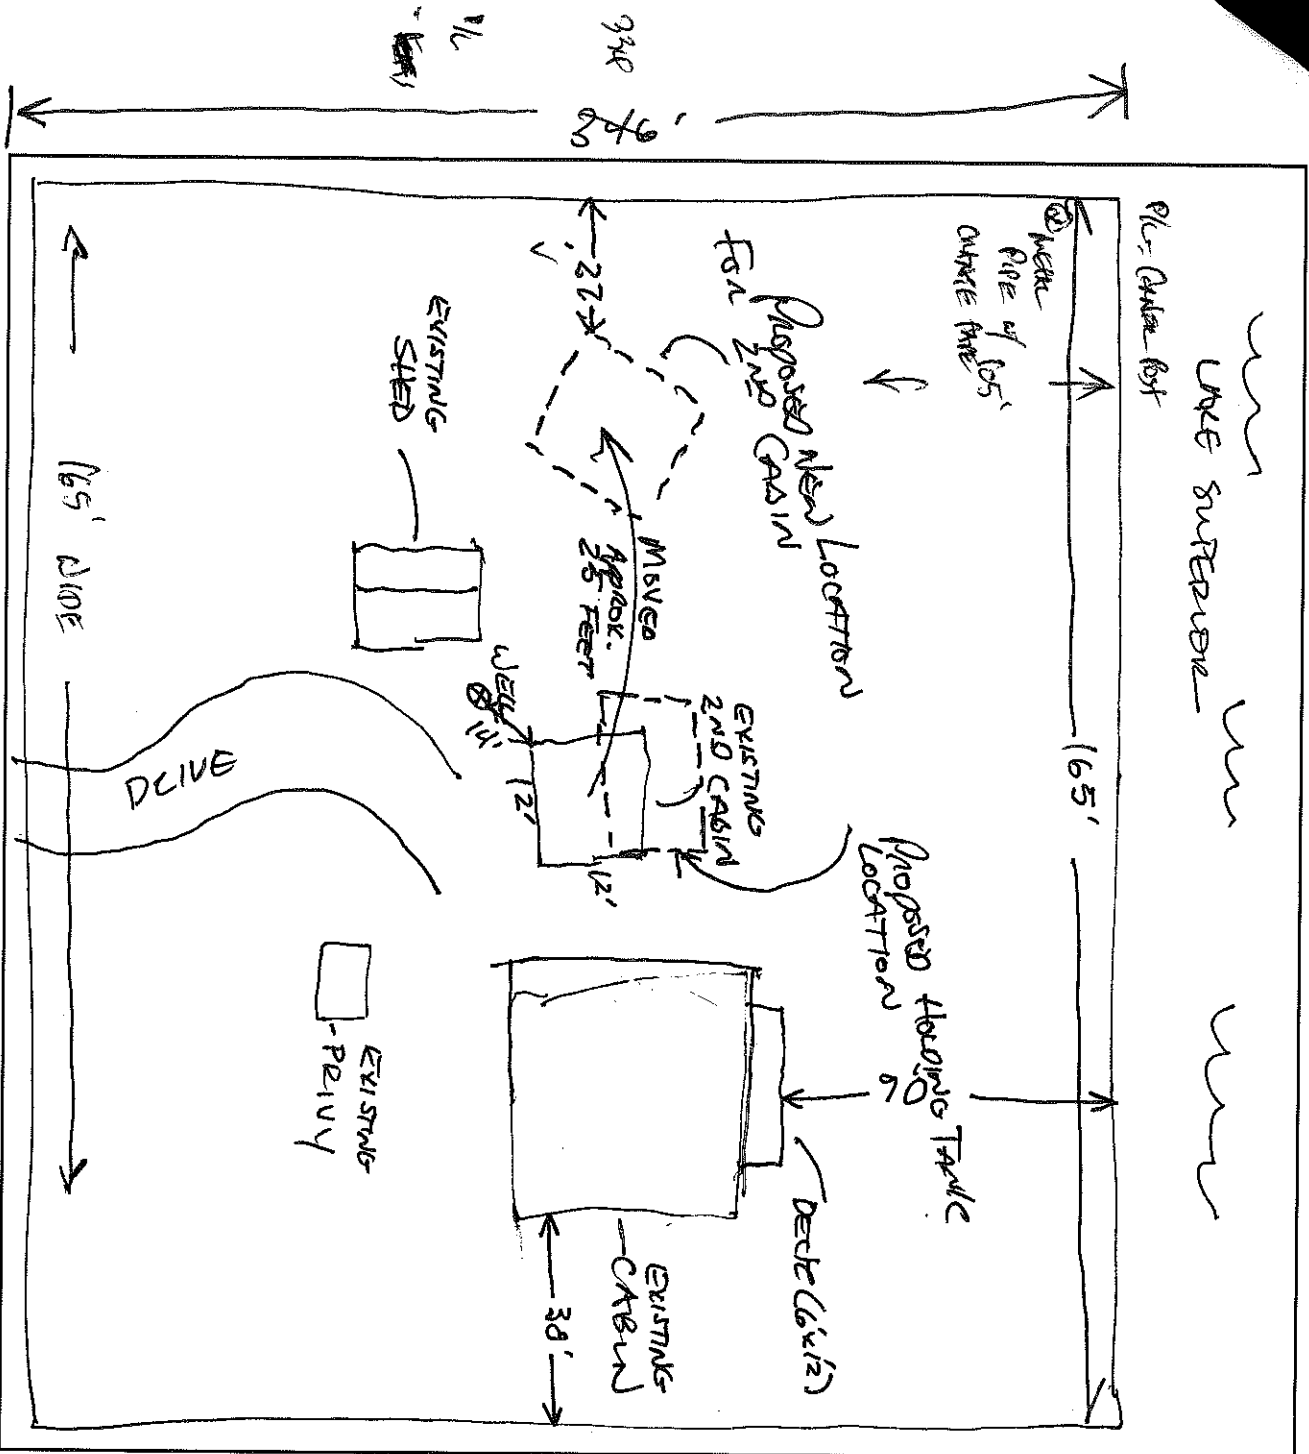

Note - BLUE SKI AREA DETAILS  
 Buffer Boundary - NO NAME OF Frontage Road (W. POLYAN'S PT.)  
 SOME DISCREPANCIES

1. Name the frontage road and use as a guideline, fill in the lot dimensions and indicate North (N).
2. Show the location, size and dimensions of the structure.
3. Show the location, size and dimensions of attached deck(s), porch(s) or garage.
4. Show the location of the well, holding tank, septic tank and drain field.
5. Show the location of any lake, river, stream or pond if applicable.
6. Show the location of other existing structures.
  - i. Privy to building
  - j. Privy to lake, river, stream or pond
  - k. Septic Tank and Drain field to closest lot line
  - l. Septic Tank and Drain field to building
  - m. Septic Tank and Drain field to well
  - n. Septic Tank, and Drain field to lake, river, stream or pond.
  - o. Well to building
7. Show the location of any wetlands or slopes over 20 percent.
8. Show dimensions in feet on the following:
  - a. Building to all lot lines
  - b. Building to centerline of road
  - c. Building to lake, river, stream or pond
  - d. Holding tank to closest lot line
  - e. Holding tank to building
  - f. Holding tank to well
  - g. Holding tank to lake, river, stream or pond
  - h. Privy to closest lot line

**IMPORTANT**  
 DETAILED PLOT PLAN  
 IS NECESSARY, FOLLOW  
 STEPS 1-8 (a-o) COMPLETELY.

\*NOTICE: All Land Use Permits Expire One (1) Year From The Date Issued.

For The Construction Of New One & Two Family Dwellings: ALL Municipalities Are Required To Enforce The Uniform Dwelling Code.  
 You Must Contact Your Town Chairman / Clerk For More Information.

The local town, village, city, state or federal agencies may also require permits.

Stake or mark proposed location(s) of new building, holding tank, septic, drain field, privy, and well. Inspector will not make an inspection until location(s) are staked or marked.