

SUBMIT COMPLETED ORIGINAL APPLICATION, TAX STATEMENT AND FEE TO:  
 Bayfield County Zoning Department  
 P.O. Box 58  
 Washburn, WI 54891  
 (715) 373-6138

APPLICATION FOR PERMIT  
 BAYFIELD COUNTY, WISCONSIN

RECEIVED  
 MAY 18 2009  
 Bayfield Co. Zoning Dept.

INSTRUCTIONS: No permits will be issued until all fees are paid. Checks are made payable to: Bayfield County Zoning Department. DO NOT START CONSTRUCTION UNTIL ALL PERMITS HAVE BEEN ISSUED TO APPLICANT. Changes in plans must be approved by the Zoning Department.

LAND USE  SANITARY  PRIVY  CONDITIONAL USE  SPECIAL USE  B.O.A.  OTHER

Use Tax Statement for Legal Description

Legal Description NW 1/4 of SE 22 1/4 of Section 43 Township Southridge North, Range 7 West, Town of Cable  
 Gov't Lot Lot Block Subdivision CSM # 88  
 Volume 810 Page 117 of Deeds Parcel I.D. 04-012-2-43-07-22-4-00-285-3000

Property Owner John & Rita Mueller  
 Address of Property 4350 Evergreen Ct  
Cable, WI 54821  
 Telephone 798-3930 (Home) 934-2266 (Work)

Is your structure in a Shoreland Zone? Yes  No  If yes.  
 Structure: New  Addition Existing   
 Fair Market Value \$18,000 Square Footage 896

Contractor Scott Byrd (Phone) 798-2364  
 Plumber  
 Authorized Agent Rita Mueller (Phone) 798-3930  
 Written Authorization Attached: Yes  No   
 Distance from Shoreline: greater than 75'  75' to 40'  less than 40'   
 Basement: Yes  No  Number of Stories 1  
 Sanitary: New  Existing  Privy  City   
 Type of Septic/Sanitary System Conv.

- \* Residence or Principal Structure (# of bedrooms) \_\_\_\_\_
- Residence sq. ft. \_\_\_\_\_
- \* Residence w/deck-porch (# of bedrooms) \_\_\_\_\_
- Residence sq. ft. \_\_\_\_\_ Porch sq. ft. \_\_\_\_\_
- Deck sq. ft. \_\_\_\_\_ Deck(2) sq. ft. \_\_\_\_\_
- \* Residence w/attached garage (# of bedrooms) \_\_\_\_\_
- Residence sq. ft. \_\_\_\_\_ Garage sq. ft. \_\_\_\_\_
- Residential Addition / Alteration (explain) \_\_\_\_\_
- Residential Accessory Building (explain) garage (28x32)
- Residential Accessory Building Addition (explain) \_\_\_\_\_
- Residential Other (explain) \_\_\_\_\_

FAILURE TO OBTAIN A PERMIT OF STARTING CONSTRUCTION WITHOUT A PERMIT WILL RESULT IN PENALTIES

I (we) declare that this application (including any accompanying information) has been examined by me (us) and to the best of my (our) knowledge and belief it is true, correct and complete. I (we) acknowledge that I (we) am (are) responsible for the detail and accuracy of all information I (we) am (are) providing and that it will be relied upon by Bayfield County in determining whether to issue a permit. I (we) further accept liability which may be a result of Bayfield County relying on this information I (we) am (are) providing in or with this application. I (we) consent to county officials charged with administering county ordinances to have access to the above described property at any reasonable time for the purpose of inspection.


Owner or Authorized Agent (Signature) [Signature] Date 5-15-09  
 Address to send permit PO Box 502, Cable, WI 54821

\* See Notice on Back  
 APPLICANT — PLEASE COMPLETE REVERSE SIDE  
 Copy of Tax Statement or  ATTACH  
 (If you recently purchased the property Attach a Copy of Recorded Deed)

Permit Issued: State Sanitary Number \_\_\_\_\_ Date \_\_\_\_\_  
 Date 6/2/09 Permit Number 09-0175 Permit Denied (Date) \_\_\_\_\_  
 Reason for Denial: \_\_\_\_\_  
 Inspection Record: Well staked. Meets all setbacks. Property lines per owner's representations. By M. Furtak Date of Inspection 5-21-09  
 Mitigation Plan Required: Yes  No  Variance (B.O.A.) # \_\_\_\_\_  
 Condition: Not to be used for human habitation. No plumbing fixtures in structure.  
 Signed Michael Furtak Inspector Date of Approval 5-21-09  
 Rec'd for Issuance

Lot # 30

Southridge Edition

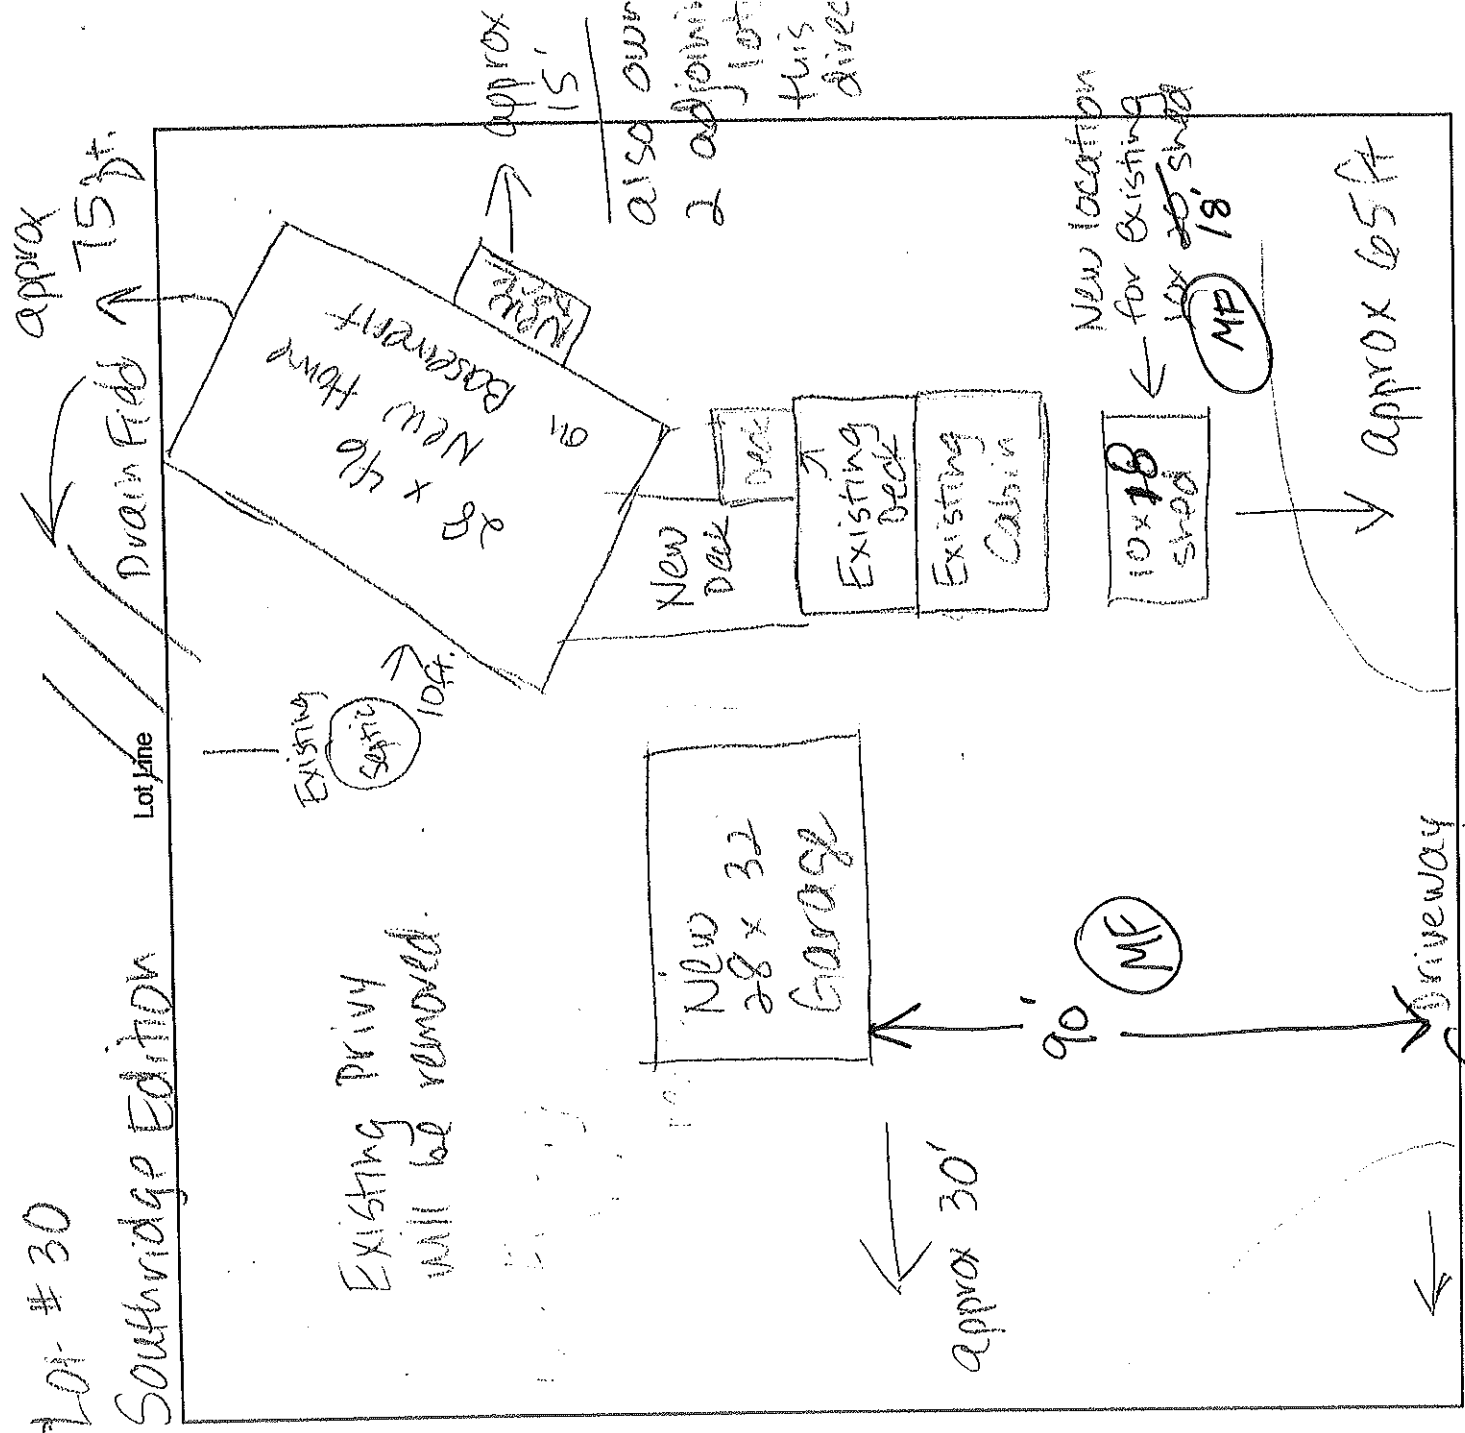

ul-  
de-  
SAC

1. Name the frontage road and use as a guideline, fill in the lot dimensions and indicate North (N).
2. Show the location, size and dimensions of the structure.
3. Show the location, size and dimensions of attached deck(s), porch(s) or garage.
4. Show the location of the well, holding tank, septic tank and drain field.
5. Show the location of any lake, river, stream or pond if applicable.
6. Show the location of other existing structures.
7. Show the location of any wetlands or slopes over 20 percent.
8. Show dimensions in feet on the following:
  - i. Privy to building

IMPORTANT  
 DETAILED PLOT PLAN  
 IS NECESSARY. FOLLOW  
 STEPS 1-8 (a-o) COMPLETELY.

shed - approx 65' @ new placement.