

APPLICATION FOR SIGN

Bayfield County Zoning Department
P.O. Box 58
117 East Sixth Street
Washburn, WI 54891
Phone - (715) 373-6138

INSTRUCTIONS: No permits will be issued until all fees are paid.
Checks are made payable to: Bayfield County Zoning Department.
DO NOT START CONSTRUCTION UNTIL ALL PERMITS HAVE BEEN ISSUED TO APPLICANT.
Changes in plans must be approved by the Zoning Department

B
AUG 24 2009

Bayfield Co. Zoning Dept
RECEIVED

Applicant Rasmussen Bros. Rental Prop. Contractor self

Address P.O. Box 66 Authorized Agent Jeff Rasmussen

Cable, WI 54821 Agent's Telephone 715-798-3355

Telephone (715) 798-3355 Written Authorization Attached: Yes () No (X)

Accurate Legal Description involved in this request: Commercial

NE 1/4 of NE 1/4 of Section 24 Township 43 N. Range 8 W. Town of Cable

Gov't Lot Lot Block Subdivision CSM

04-012-2-43-08-24-1

Volume 723 Page 140 of Deeds Parcel I.D.# 01-000-60000 ACREAGE 7.07

Less 854 896

Additional Legal Description:

ATTACH Copy of
Tax Statement

Sign: On-premise Off-premise Sign: New Replacement

Size of Sign: (3) 3 Feet by 12 Feet Height of Sign: ≤ 10 Feet from grade to top of Sign

If this sign is off-premise, owner of property must complete the following:

I, , owner of the above described property, do hereby give
my authorization for to erect and maintain a sign on my property.

Signed Date

Property Owner
FAILURE TO OBTAIN A PERMIT OF STARTING CONSTRUCTION WITHOUT A PERMIT WILL RESULT IN PENALTIES
APPLICANT - PLEASE COMPLETE REVERSE SIDE

For Office Use Only

Permit Issued:

Date 9-3-09 Permit Number 09-0391 Permit Denied (Date)

Reason for Denial:

Inspection Record: Meets all setbacks. Property lines per owners

representations. By M. Funtal Date of Inspection 8-27-09

Variance (B.O.A.) #

Condition

Signed Michael Funtal Date of Approval 8-31-09
Inspector

Rec'd for Issuance
SEP 3 2009
Secretary Staff

\$50 North


ENTERED
09-0391

Office Use:
Application No. 09-0391
Date 8/24/09
Fee Paid \$50 mg


1. Name and use frontage road as a guideline, and indicate North (N) on plot plan
2. Show the sign location
3. Show dimensions in feet on the following:

IMPORTANT
Detailed Plot Plan is Necessary

- a. Sign from centerline of road(s). (123')
- b. Sign from right-of-way line (3')
- c. Sign from property lines (\pm 30' to N. Lot Line) Lot Line
- d. Sign from lake, river, stream or pond (N/A)
- e. Sign from other signs \pm 500' to South Drive Sign

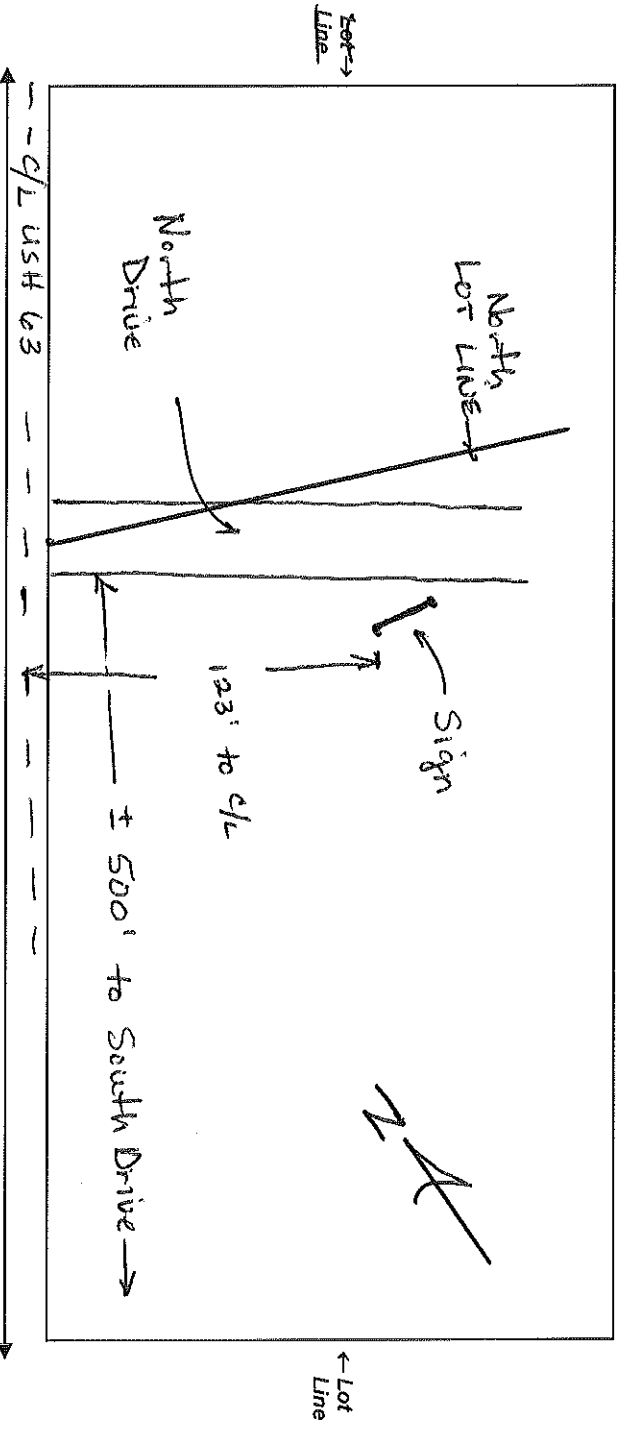

Name Frontage Road (USH 63)
 NOTICE: The local town, village, city, state or federal agencies may also require permits.
 Sign Plan
 (Fill in Information Desired on Sign) 12'

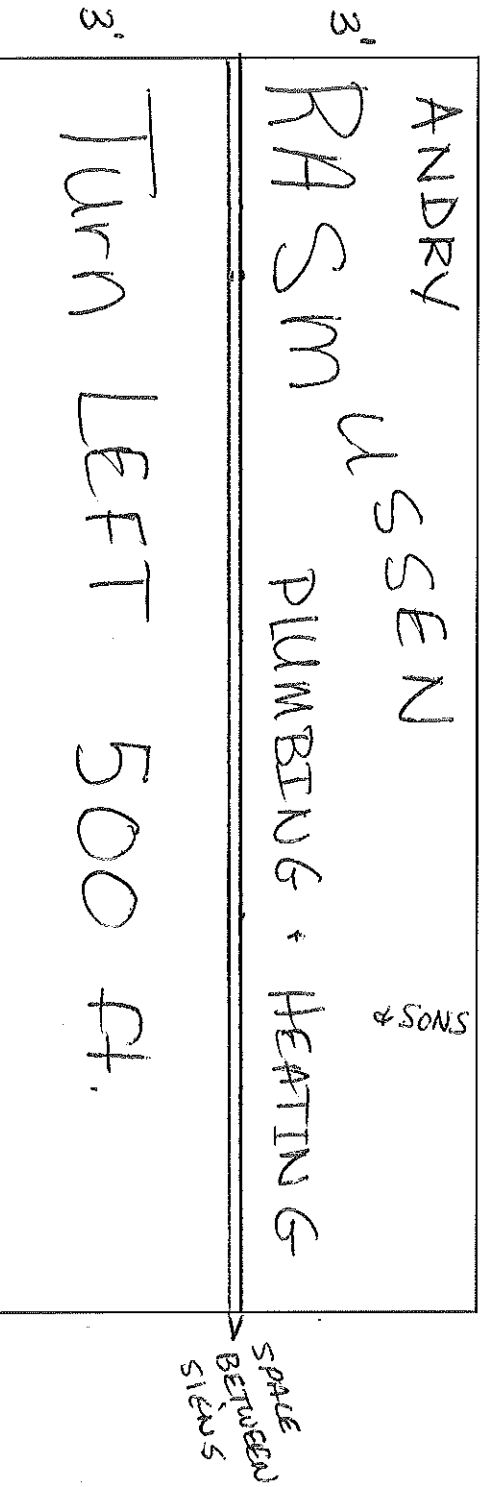

I (we) consent to county officials charged with administering county ordinances to have access to the above described property at any reasonable time for the purpose of inspection.

I, the undersigned, attest that the information contained herein is accurate and true.

[Signature] Applicant's/Agent's Signature Date 8/20/09
Andry Rasmusen + Sons
 Address to Mail Permit to P.O. Box 66 Cable WI 54821