

SUBMIT COMPLETED ORIGINAL APPLICATION, TAX STATEMENT AND FEE TO:  
 Bayfield County Zoning Department  
 P.O. Box 58  
 Washburn, WI 54891  
 (715) 373-6138

APPLICATION FOR PERMIT  
 BAYFIELD COUNTY, WISCONSIN  
**RECEIVED**  
 SEP 23 2009

Application No: 09-0445  
 Date: \_\_\_\_\_  
 Zoning District R-FF/3  
 Amount Paid: \$100 9/24/09  
MJ

INSTRUCTIONS: No permits will be issued until all fees are paid. Checks are made payable to: Bayfield County Zoning Department. DO NOT START CONSTRUCTION UNTIL ALL PERMITS HAVE BEEN ISSUED TO APPLICANT. Changes in plans must be approved by the Zoning Department.

LAND USE  SANITARY  PRIVY  CONDITIONAL USE  SPECIAL USE  B.O.A.  OTHER \_\_\_\_\_

Use Tax Statement for Legal Description

Legal Description NE 1/4 of SE 1/4 of Section 13 Township 06 North Range 8 West Town of Deers  
 Gov't Lot N4 Lot 699 Block \_\_\_\_\_ Subdivision BIRSWOOD UK CSM # \_\_\_\_\_  
 Volume 490 Page 189 of Deeds Parcel I.D. # 06-2-06-13-2-00-124-06000 Acreage 2.45

Property Owner Chris Diebeling Contractor TRAVIS LEISS (Phone) 28-391-9118  
 Address of Property 61515 W. DEER RD Plumber \_\_\_\_\_  
IRON LAKE, WI 54847 Authorized Agent SAME (Phone) \_\_\_\_\_  
 Telephone 262-741-2311 (Home) 372-4684 (Work) \_\_\_\_\_

Is your structure in a Shoreland Zone? Yes  No  If yes, Distance from Shoreline: greater than 75'  75' to 40'  less than 40'   
 Structure: New  Addition \_\_\_\_\_ Existing \_\_\_\_\_  
 Fair Market Value 2500.00 Square Footage 7-500

USE:  
 \* Residence or Principal Structure (# of bedrooms) \_\_\_\_\_  
 Residence sq. ft. \_\_\_\_\_  
 \* Residence w/deck-porch (# of bedrooms) \_\_\_\_\_  
 Residence sq. ft. \_\_\_\_\_ Porch sq. ft. \_\_\_\_\_  
 Deck sq. ft. \_\_\_\_\_  
 \* Residence w/attached garage (# of bedrooms) \_\_\_\_\_  
 Residence sq. ft. \_\_\_\_\_ Garage sq. ft. \_\_\_\_\_  
 Residential Addition / Alteration (explain) \_\_\_\_\_  
 Residential Accessory Building (explain) \_\_\_\_\_  
 Residential Accessory Building Addition (explain) \_\_\_\_\_  
 Residential Other (explain) WAVE PRESS STAIRS

FAILURE TO OBTAIN A PERMIT OF STARTING CONSTRUCTION WITHOUT A PERMIT WILL RESULT IN PENALTIES

I (we) declare that this application (including any accompanying information) has been examined by me (us) and to the best of my (our) knowledge and belief it is true, correct and complete. I (we) acknowledge that I (we) am (are) responsible for the detail and accuracy of all information I (we) am (are) providing and that it will be relied upon by Bayfield County in determining whether to issue a permit. I (we) further accept liability which may be a result of Bayfield County relying on this information I (we) am (are) providing in or with this application. I (we) consent to county officials charged with administering county ordinances to have access to the above described property at any reasonable time for the purpose of inspection.

Owner or Authorized Agent (Signature) [Signature] Date 9/22/09  
TRAVIS LEISS 65850 HWY 14 RD IRON LAKE WI 54847  
 Address to send permit \_\_\_\_\_ ATTACH Copy of Tax Statement or Attach a Copy of Recorded Deed

\* See Notice on Back


APPLICANT --- PLEASE COMPLETE REVERSE SIDE

Permit Issued: \_\_\_\_\_ State Sanitary Number \_\_\_\_\_ Date \_\_\_\_\_  
 Date 9/24/09 Permit Number 09-0445 Permit Denied (Date) \_\_\_\_\_  
 Reason for Denial: \_\_\_\_\_  
 Inspection Record: WAVE MAINTAINED VEGETATION BORDER IN PLACE STAIRS TO BE CONSTRUCTED IN 30' BUFFER  
Due to topographic conditions A SHORLAND STRUCTURE IS NECESSARY FOR WAVE PRESS  
 By DL Date of Inspection 9-22-09  
 Mitigation Plan Required: Yes  No  Variance (B.O.A.) # \_\_\_\_\_  
 Condition: NO WADERS MAY EXCEED 50 SQ. FT.  
ALL EXCAVATION REQUISITIES MUST BE MAINTAINED  
 Signed [Signature] Inspector  
 Rec'd for issuance 9-22-09  
 SEP 23 2009  
 Secretarial Staff

SKETCH OF PROJECT ON  
BASSWOOD LAKE IN THE  
TOWN OF DELTA

LAND & COTTAGE

Received Time Sep. 18. 12:44PM

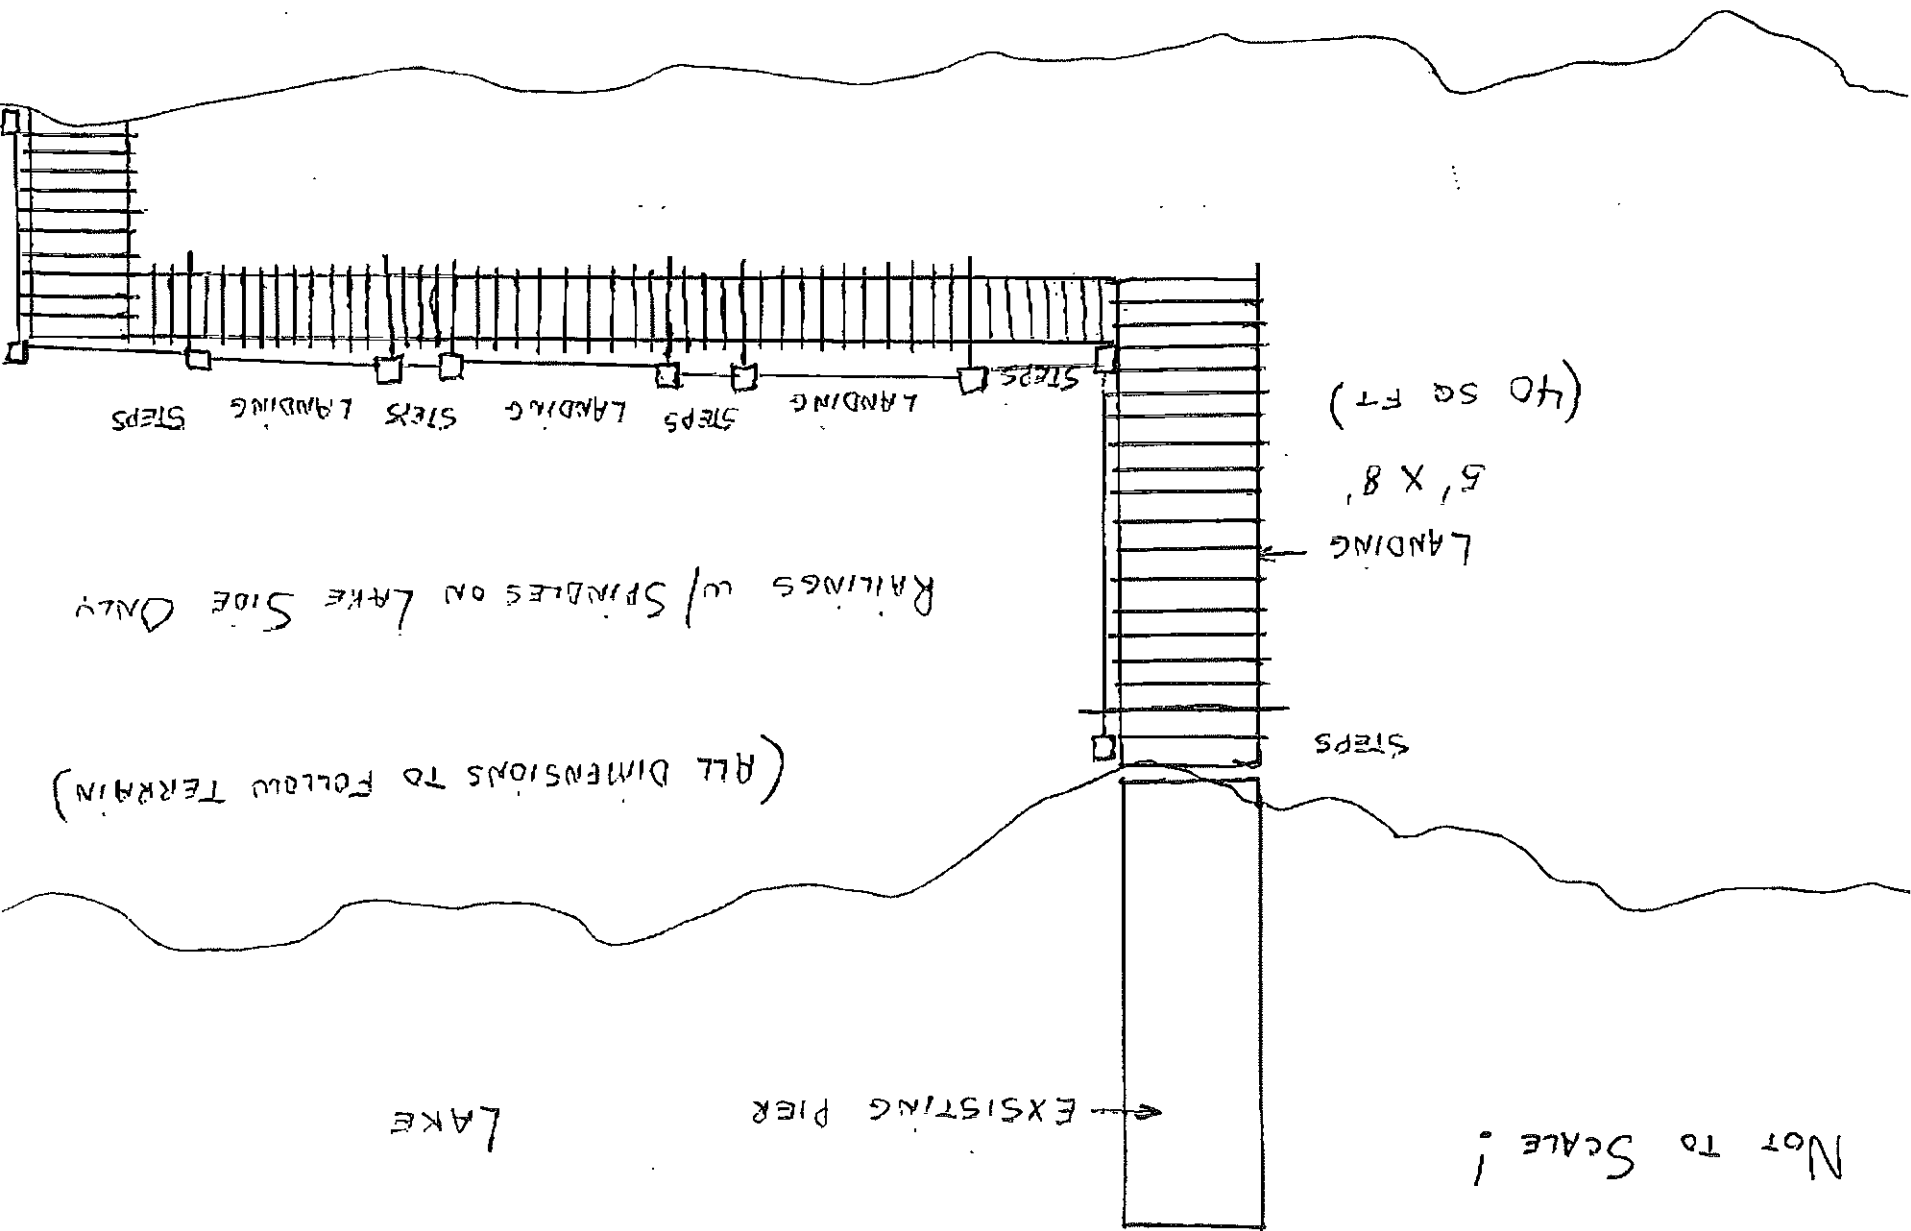

(ALL DIMENSIONS TO FOLLOW TERRAIN)

RAILINGS w/ SPINDLES ON LAKE SIDE ONLY

(40 SQ FT)

5' X 8'

LANDING

STEPS

EXISTING PIER

LAKE

NOT TO SCALE!