

**APPLICATION FOR PERMIT
BAYFIELD COUNTY, WISCONSIN**

SUBMIT COMPLETED ORIGINAL APPLICATION, TAX STATEMENT AND FEE TO:
Bayfield County Zoning Department
P.O. Box 58
Washburn, WI 54891
(715) 373-6138

RECEIVED
FEB 18 2009

ENTERED

Application No: 09-0039
Date: _____
Zoning District: F-1/-
Amount Paid: \$75 2/19/09 mg

INSTRUCTIONS: No permits will be issued until all fees are paid. Checks are made payable to: Bayfield County Zoning Department. **DO NOT START CONSTRUCTION UNTIL ALL PERMITS HAVE BEEN ISSUED TO APPLICANT.** Changes in plans must be approved by the Zoning Department.

LAND USE SANITARY PRIVY CONDITIONAL USE SPECIAL USE B.O.A. OTHER _____
Use Tax Statement for Legal Description

Legal Description SE 1/4 of SE 1/4 of Section 2 Township 47 North, Range 9 West. Town of Hughes
Gov't Lot _____ Lot 1 Block _____ Subdivision _____ CSM # 1545 Acreage 4.87491
Volume 9 Page 171 of Deeds Parcel ID: 08-021-2-41-04-02-08-00-01000
Property Owner Luzius Thoery Contractor Self (Phone) 715-763-3132
Address of Property Spring Lake Rd Plumber Daughmantley 230722
Iron River WI Authorized Agent _____ (Phone) _____

Telephone 715-763-3132 (Home) 715-580-0590 (Work)

Is your structure in a Shoreland Zone? Yes No **IF YES.**
Distance from Shoreline: greater than 75' 75' to 40' less than 40'


Structure: New Addition Existing Number of Stories 1
Fair Market Value 20,000 Square Footage 1,800
USE:
 * Residence or Principal Structure (# of bedrooms) _____
Residence sq. ft. _____
 * Residence w/deck-porch (# of bedrooms) _____
Residence sq. ft. _____ Porch sq. ft. _____
Deck sq. ft. _____ Deck(2) sq. ft. _____
 * Residence w/attached garage (# of bedrooms) _____
Residence sq. ft. _____ Garage sq. ft. _____
 Residential Addition / Alteration (explain) _____
 Residential Accessory Building (explain) Garage (Polebuilding)
 Residential Accessory Building Addition (explain) _____
 Residential Other (explain) _____

FAILURE TO OBTAIN A PERMIT OR STARTING CONSTRUCTION WITHOUT A PERMIT WILL RESULT IN PENALTIES
I (we) declare that this application (including any accompanying information) has been examined by me (us) and to the best of my (our) knowledge and belief it is true, correct and complete. I (we) acknowledge that I (we) am (are) responsible for the detail and accuracy of all information I (we) am (are) providing and that it will be relied upon by Bayfield County in determining whether to issue a permit. I (we) further accept liability which may be a result of Bayfield County relying on this information I (we) am (are) providing in or with this application. I (we) consent to county officials charged with administering county ordinances to have access to the above described property at any reasonable time for the purpose of inspection.

Owner or Authorized Agent (Signature) Luzius Thoery Date 2-6-09
Address to send permit P.O. Box 153 Grand View WI 54839 ATTACH

* See Notice on Back **APPLICANT - PLEASE COMPLETE REVERSE SIDE** (If you recently purchased the property Attach a Copy of Recorded Deed)

Permit Issued: _____ State Sanitary Number _____ Date _____
Date 2/23/09 Permit Number 09-0039 Permit Denied (Date) _____
Reason for Denial: _____
Inspection Record: STRUCTURAL SANITARY CONDITIONS AS REPRESENTED BY ASHIER APPEARS TO BE CODE COMPLIANT & PERMIT MAY BE ISSUED. Date of Inspection 2-17-09
Mitigation Plan Required: Yes No Variance (B.O.A.) # _____
Condition: _____
Signed [Signature] Inspector _____ Date of Approval 2-15-09
Rec'd for Issuance

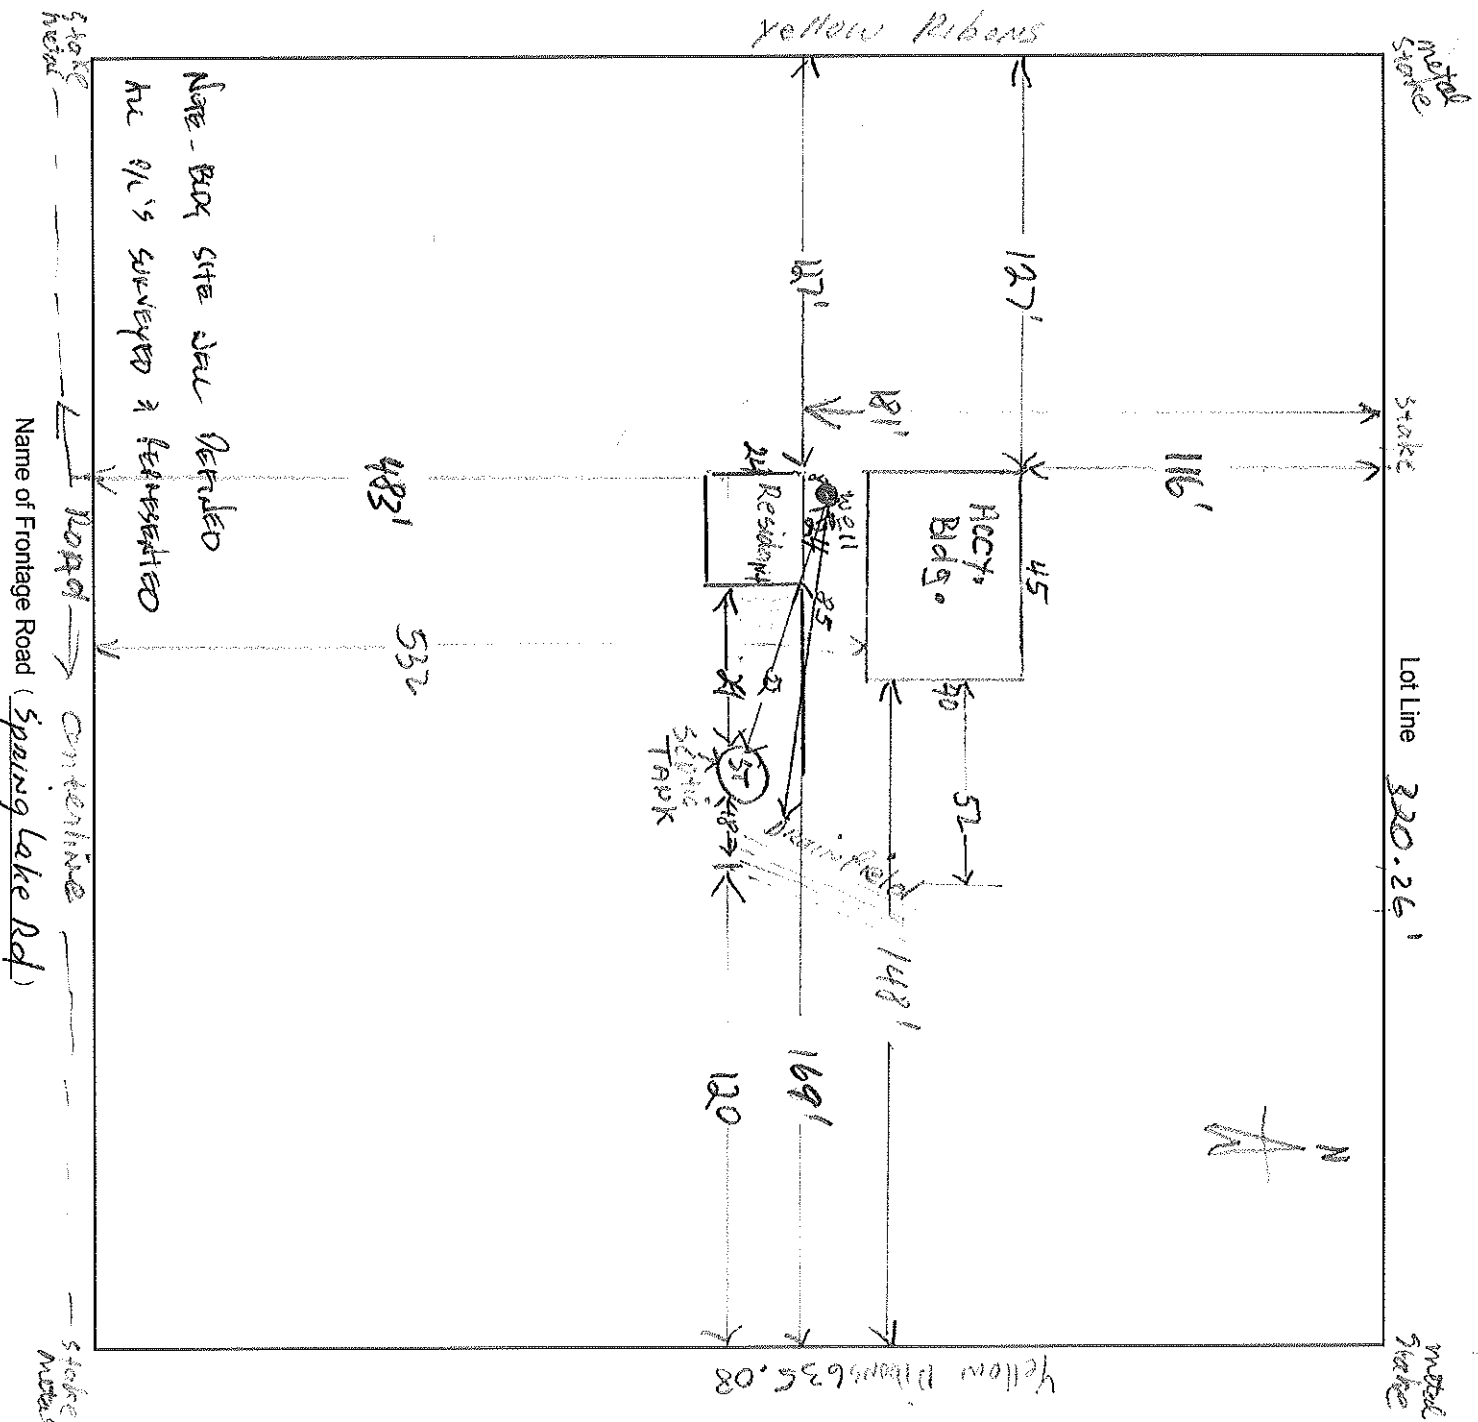

IMPORTANT
 DETAILED PLOT PLAN
 IS NECESSARY. FOLLOW
 STEPS 1-8 (a-o) COMPLETELY.

1. Name the frontage road and use as a guideline, fill in the lot dimensions and indicate North (N).
2. Show the location, size and dimensions of the structure.
3. Show the location, size and dimensions of attached deck(s), porch(s) or garage.
4. Show the location of the well, holding tank, septic tank and drain field.
5. Show the location of any lake, river, stream or pond if applicable.
6. Show the location of other existing structures.
7. Show the location of any wetlands or slopes over 20 percent.
8. Show dimensions in feet on the following:
 - a. Building to all lot lines 127' 532' 148'
 - b. Building to centerline of road
 - c. Building to lake, river, stream or pond
 - d. Holding tank to closest lot line
 - e. Holding tank to building
 - f. Holding tank to well
 - g. Holding tank to lake, river, stream or pond
 - h. Privy to closest lot line
 - i. Privy to building
 - j. Privy to lake, river, stream or pond
 - k. Septic Tank and Drain field to closest lot line
 - l. Septic Tank and Drain field to building
 - m. Septic Tank and Drain field to well
 - n. Septic Tank and Drain field to lake, river, stream or pond.
 - o. Well to building

*NOTICE: All Land Use Permits Expire One (1) Year From The Date Issued.

For The Construction Of New One & Two Family Dwellings: ALL Municipalities Are Required To Enforce The Uniform Dwelling Code.
 You Must Contact Your Town Chairman / Clerk For More Information.

The local town, village, city, state or federal agencies may also require permits.

Stake or mark proposed location(s) of new building, holding tank, septic tank, drain field, privy, and well. Inspector will not make an inspection until location(s) are staked or marked.