

interconnect \$120 + \$50

SUBMIT COMPLETED ORIGINAL APPLICATION, TAX STATEMENT AND FEE TO:
Bayfield County Zoning Department
P.O. Box 58
Washburn, WI 54891
(715) 373-6138

APPLICATION FOR PERMIT
BAYFIELD COUNTY, WISCONSIN

RECEIVED

SEP 09 2010

Application No. 10-0399
Date: _____
Zoning District: RRB, Class 1
Amount Paid: \$120. 9/29/10
Pd \$50
Intercept mg
Need paperwork

INSTRUCTIONS: No permits will be issued until all fees are paid. Checks are made payable to: Bayfield County Zoning Department. DO NOT START CONSTRUCTION UNTIL ALL PERMITS HAVE BEEN ISSUED TO APPLICANT. Changes in plans must be approved by the Zoning Department.

LAND USE SANITARY PRIVY CONDITIONAL USE SPECIAL USE B.O.A. OTHER _____

Use Tax Statement for Legal Description

Legal Description _____ 1/4 of _____ 1/4 of Section 4 Township 43 North, Range 6 West, Town of Namiqkagon

Gov't Lot 5 Lot 3 Block _____ Subdivision V.9.P.3 CSM # 1469 Acreage 2.31

Volume 950 Page 280 of Deeds Parcel I.D. 04-034-2-43-06-09-2 05-002-11300

Property Owner Keith Meyer Contractor Bill Walsh (Phone) 794-2126
Plumber BMW Builders

Address of Property 21489 Suiet's Pt Rd Authorized Agent Bill Walsh (Phone) 794-2126

Telephone 654-5200 (Home) (Work) _____

Is your structure in a Shoreland Zone? Yes No If yes, _____

Structure: New Addition _____ Existing _____

Fair Market Value \$40,000 Square Footage 14407

USE: 36' x 40'

* Residence or Principal Structure (# of bedrooms) _____

Residence sq. ft. _____

* Residence w/deck-porch (# of bedrooms) _____

Residence sq. ft. _____

Deck sq. ft. _____

* Residence w/attached garage (# of bedrooms) _____

Residence sq. ft. _____

Residential Addition / Alteration (explain) _____

Residential Accessory Building (explain) garage

Residential Accessory Building Addition (explain) _____

Residential Other (explain) _____

Owner or Authorized Agent (Signature) Bill Walsh Date 9-10-10

Address to send permit 44820 Cty Hwy P, Cable, WI 54821

* See Notice on Back

Permit Issued: _____ State Sanitary Number _____ Date _____

Date 10/1/10 Permit Number 10-0399 Permit Denied (Date) _____

Reason for Denial: _____

Inspection Record: Well staked. Meets all setbacks. Property lines per

agents representations. By M. Fustak Date of Inspection 9-16-10

Mitigation Plan Required: Yes No Variance (B.O.A.) # _____

Condition: Not to be used for human habitation.

Signed Michael Fustak Inspector

Date of Approval 9-17-10

Rec'd for Issuance

18

interconnect

18


Need intercept

18


KEITH & STACEY MEYER
21409 JUNEK'S POINT RD.
CABLE, MI 54821

Scale: 1" = 40'

06-1994 \$

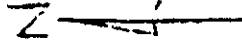

Junek's Pt. Rd.
LOT 3, G.L.S. 249, T42N, R12W
Town of Hamlet, WI
Boysfield Co., WI
Pt. of 0492424:460720E 0012000

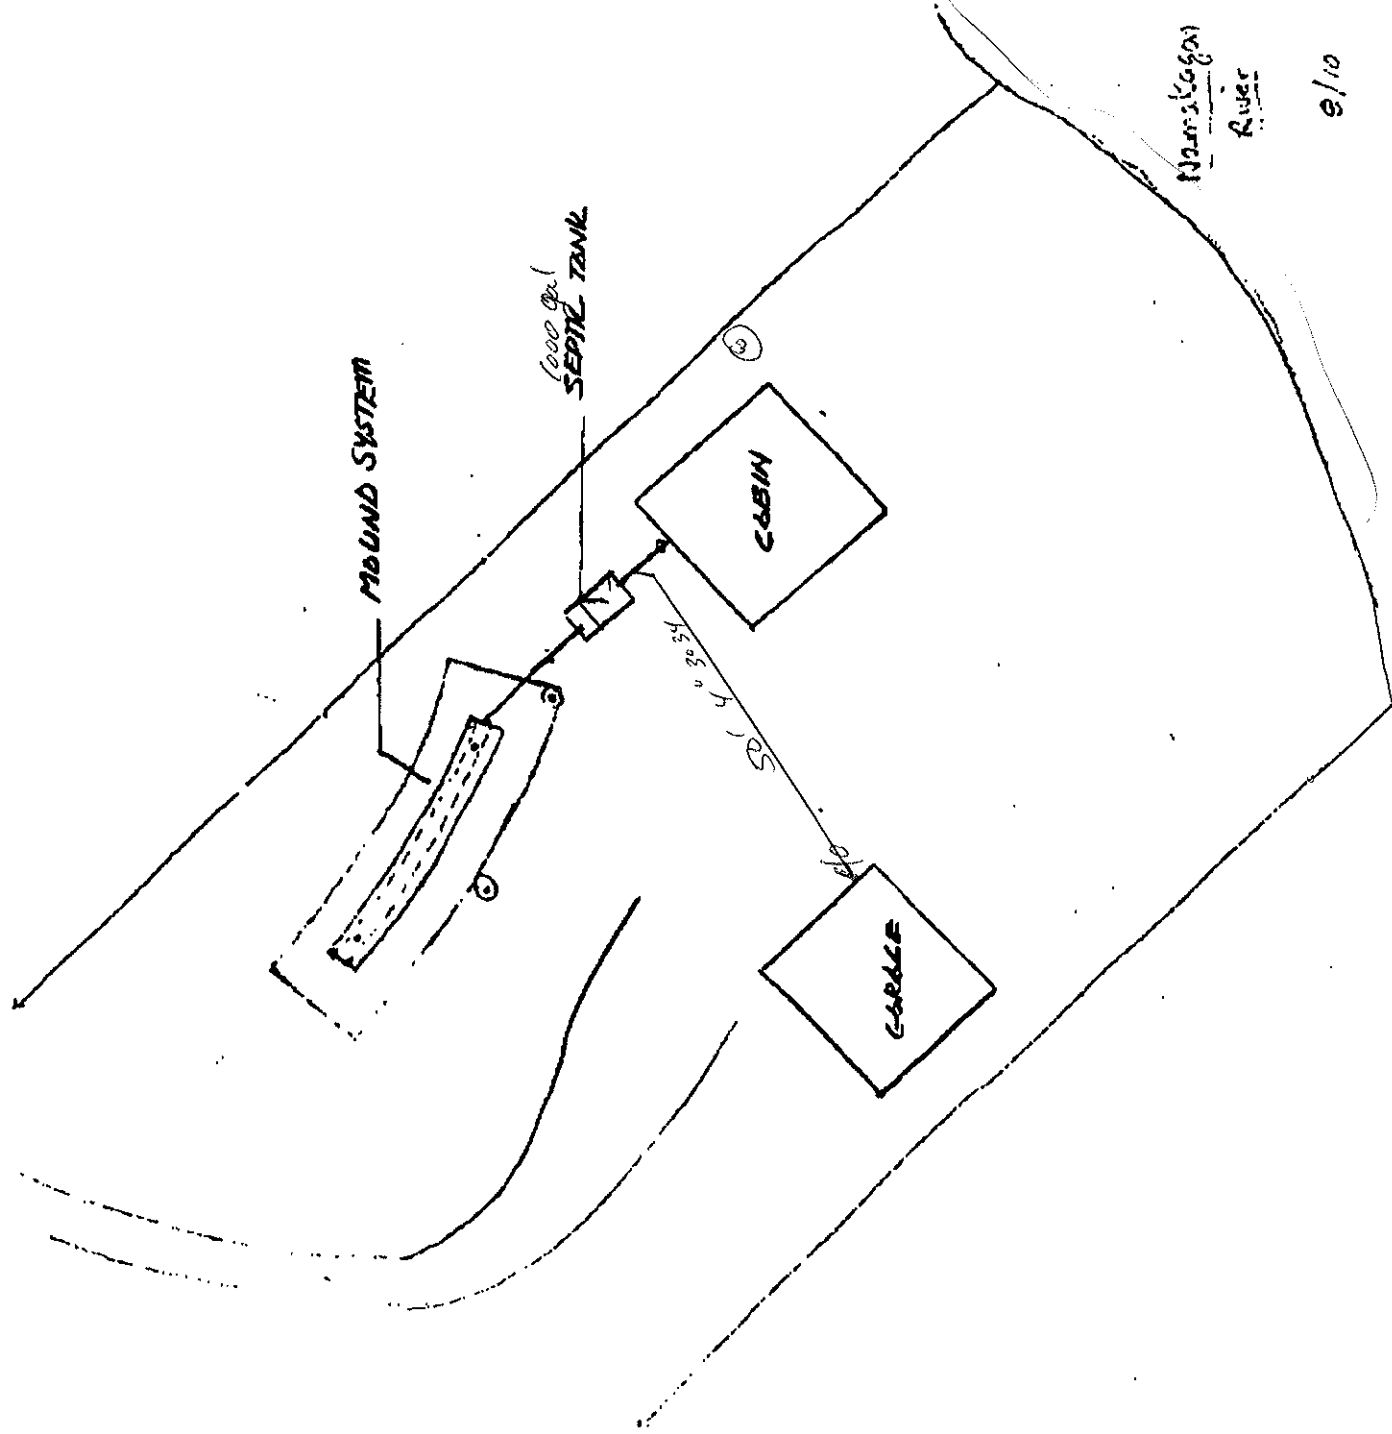

2010-09-15 12:43

BILL WALSH

17151942277 >>

715.634.8015

WATER DIVISION

PLANNING DIVISION

P 2/3

01/10

Wagon
River

CABIN

GARAGE

MOUND SYSTEM

1000 Gal.
SEPTIC TANK

SEWER