

**APPLICATION FOR SIGN**

Bayfield County Zoning Department  
P.O. Box 58  
117 East Sixth Street  
Washburn, WI 54891  
Phone - (715) 373-6138

**RECEIVED**

FEB 25 2010

Office Use:

Application No. 10-0037

Date

Fee Paid 50.00 P.O.S

2126.00 CASH

INSTRUCTIONS: No permits will be issued until all fees are paid. Checks are made payable to: Bayfield County Zoning Department. DO NOT START CONSTRUCTION UNTIL ALL PERMITS HAVE BEEN ISSUED TO APPLICANT. Changes in plans must be approved by the Zoning Department

Applicant JACK S. Bender Contractor N-N Builders "Sign"  
Address 6323 St. Croix Tr. N. Authorized Agent Howard R Nicholson  
Stillwater, MN 55082 Home.  
Cabin - 50720 Highway 13  
Port Wing, WI  
Telephone 651-439-5405 Agent's Telephone 715-774-3608  
Written Authorization Attached: Yes ( ) No ( )

Accurate Legal Description involved in this request: Zoning District: f.40  
1/4 of 1/4 of Section 35 Township 50 N. Range 9 W. Town of Orienta  
Gov't Lot 3 Lot 3 Block 3 Subdivision CSM # 1093

Volume 17 Page 47 of Deeds Parcel I.D. # P.289 in - ACREAGE  
2003-483443

Additional Legal Description: \_\_\_\_\_ ATTACH Copy of Tax Statement

Sign: On-premise  Off-premise  Sign: New  Replacement   
Size of Sign: 4 Feet by 8 Feet Height of Sign: 4' Feet from grade to top of Sign

If this sign is off-premise, owner of property must complete the following:

I, JACK S. Bender, owner of the above described property, do hereby give my authorization for Howard Nicholson to erect and maintain a sign on my property.  
Signed Jack S Bender Date 1-29-10  
Property Owner

FAILURE TO OBTAIN A PERMIT OR STARTING CONSTRUCTION WITHOUT A PERMIT WILL RESULT IN PENALTIES  
APPLICANT - PLEASE COMPLETE REVERSE SIDE

For Office Use Only

Permit Issued: \_\_\_\_\_  
Date 3/10/10 Permit Number 10-0037 Permit Denied (Date) \_\_\_\_\_

Reason for Denial: \_\_\_\_\_  
Inspection Record: Signs size/dimensions/configuration & location as requested by client appears to meet code Signs & board will be issued if conditions  
By DL Date of Inspection 3-11-10

Variance (B.O.A.) # \_\_\_\_\_  
Condition Signs must be at least three (3) feet off curb of way (C.S.E)  
SIGNED [Signature] Inspector [Signature] Date of Approval 3-8-10

RENEW CSM FOR SIGN WIDTH/5760 CUBIT  
TOWNSHIP DISTRICT - P.O.D  
MAR 9 2010

Secretarial Staff


1. Name and use frontage road as a guideline, and indicate North (N) on plot plan

2. Show the sign location


**IMPORTANT**  
**Detailed Plot Plan is Necessary**

3. Show dimensions in feet on the following:

- a. Sign from centerline of road(s).
- b. Sign from right-of-way line
- c. Sign from property lines
- d. Sign from lake, river, stream or pond
- e. Sign from other signs

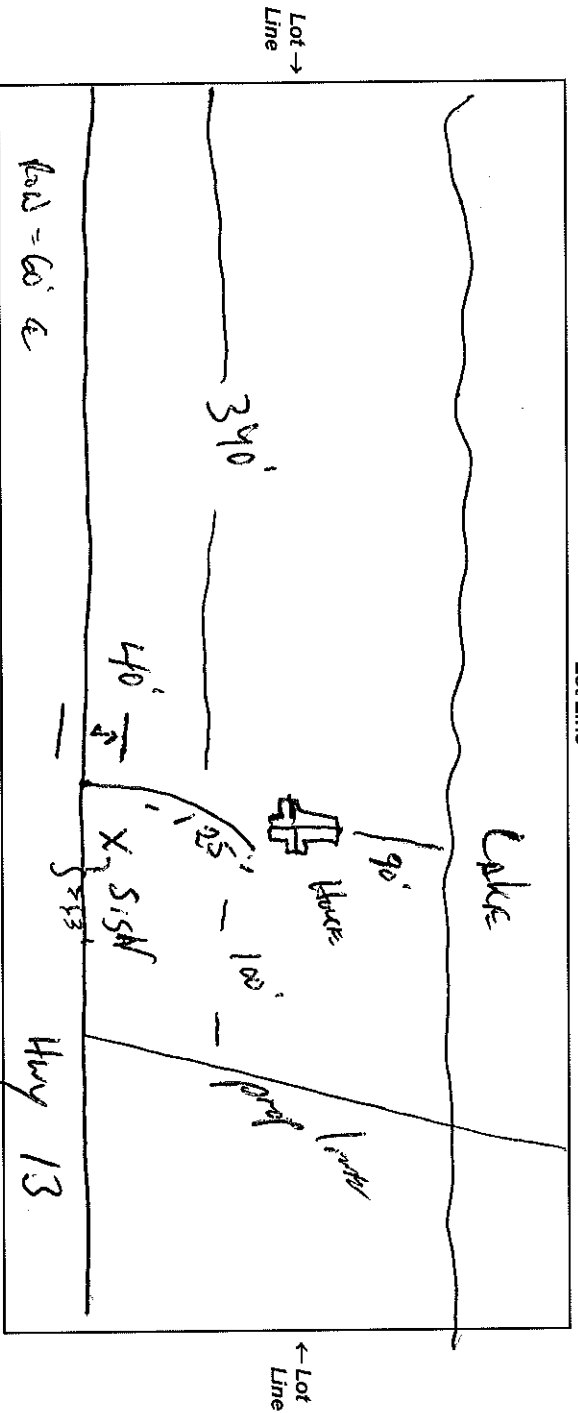

Name Frontage Road ( Hwy 13 )  
 NOTICE: The local town, village, city, state or federal agencies may also require permits.  
 Sign Plan  
 (Fill in Information Desired on Sign)

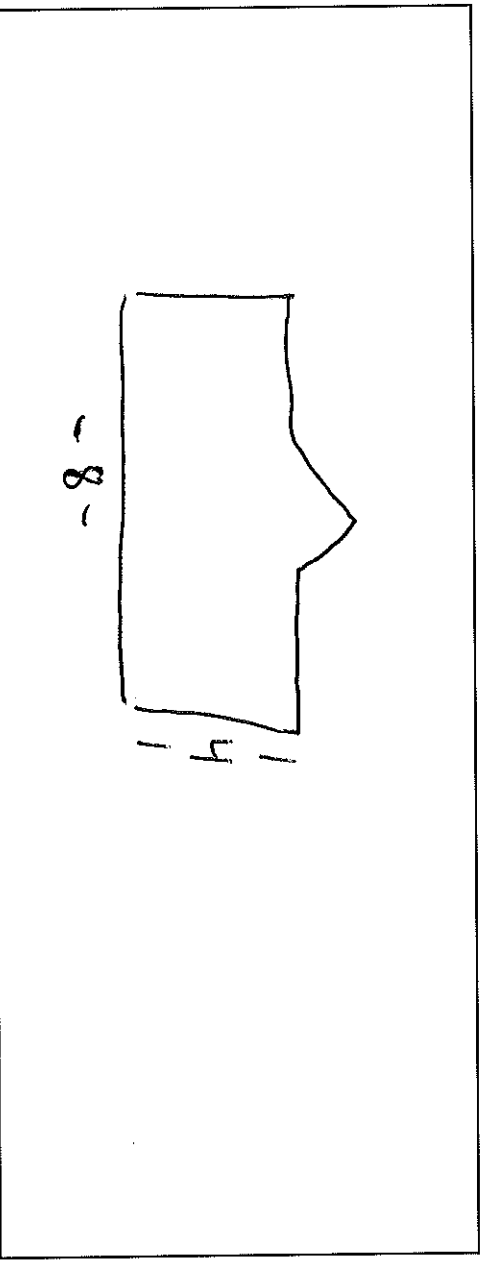

I (we) consent to county officials charged with administering county ordinances to have access to the above described property at any reasonable time for the purpose of inspection.

I, the undersigned, attest that the information contained herein is accurate and true.

*Paul D. Bernal*  
 Applicant's/ Agent's Signature

1-28-10

Date

Address to Mail Permit to