




of the box below. Draw or Sketch your Property (regardless of what you are applying for)

- Proposed Construction
- (1) Show Location of: North (N) on Plot Plan
  - (2) Show / Indicate: (\*) Driveway and (\*) Frontage Road (Name Frontage Road)
  - (3) Show Location of (\*): All Existing Structures on your Property
  - (4) Show: (\*) Well (W); (\*) Septic Tank (ST); (\*) Drain Field (DF); (\*) Holding Tank (HT) and/or (\*) Privy (P)
  - (5) Show: (\*) Lake; (\*) River; (\*) Stream/Creek; or (\*) Pond
  - (6) Show any (\*): (\*) Wetlands; or (\*) Slopes over 20%
  - (7) Show any (\*):

See attachment

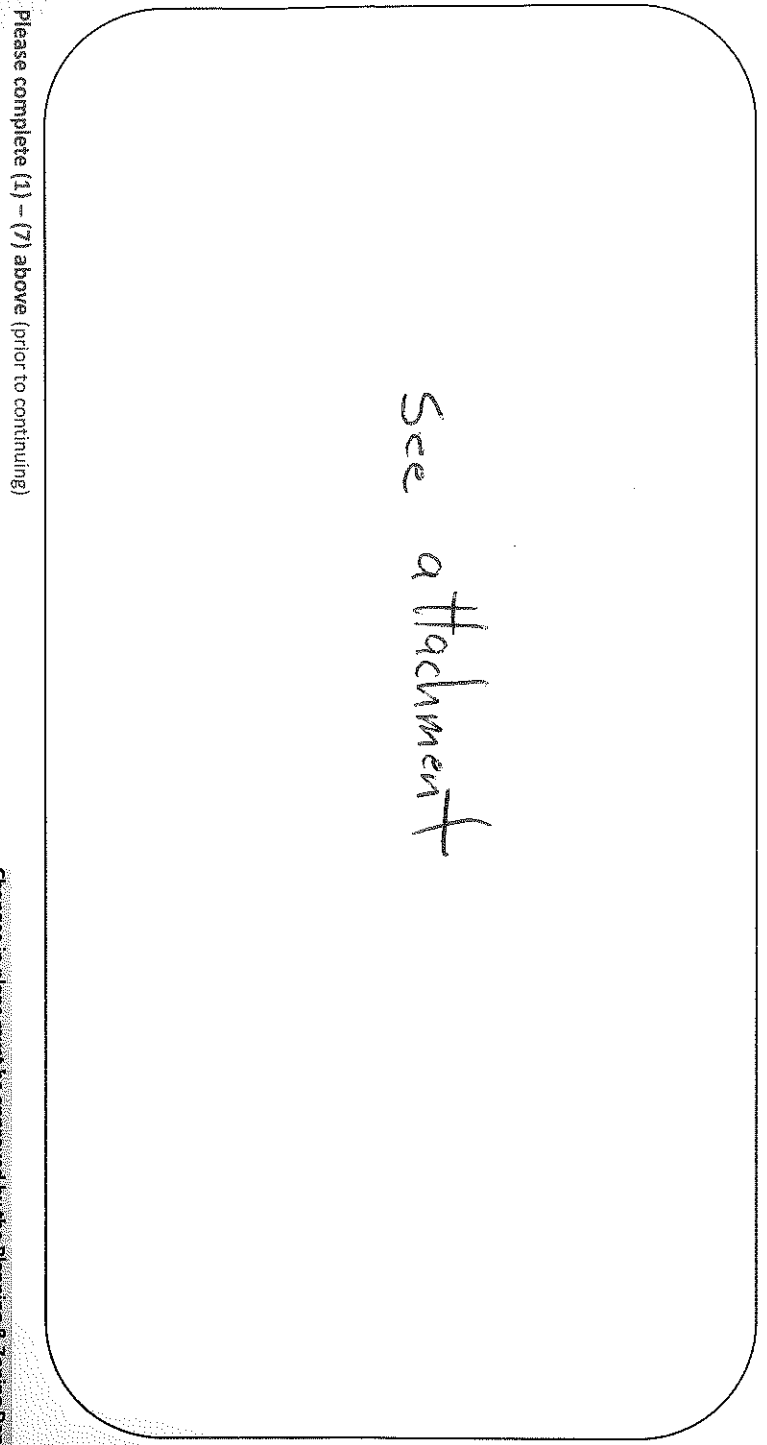

Please complete (1) - (7) above (prior to continuing)

(8) Setbacks: (measured to the closest point)

Changes in plans must be approved by the Planning & Zoning Dept.

Description	Measurement	Description	Measurement
Setback from the Centerline of Platted Road	500+ Feet	Setback from the Lake (Ordinary high-water mark)	90+ Feet
Setback from the Established Right-of-Way	450+ Feet	Setback from the River, Stream, Creek	N/A Feet
Setback from the North Lot Line	180+ Feet	Setback from the Bank or Bluff	N/A Feet
Setback from the South Lot Line	49 Feet	Setback from Wetland	25+ Feet
Setback from the West Lot Line	N/A Feet	20% Slope Area on property	Yes <input checked="" type="checkbox"/> No <input type="checkbox"/>
Setback from the East Lot Line	200 Feet	Elevation of Floodplain	~1252 Feet
Setback to Septic Tank or Holding Tank	N/A Feet	Setback to Well	N/A Feet
Setback to Drain Field	N/A Feet		
Setback to Privy (Portable, Composting)	N/A Feet		

Prior to the placement or construction of a structure within ten (10) feet of the minimum required setback, the boundary line from which the setback must be measured must be visible from one previously surveyed corner to the other previously surveyed corner or marked by a licensed surveyor at the owner's expense.

Prior to the placement or construction of a structure more than ten (10) feet but less than thirty (30) feet from the minimum required setback, the boundary line from which the setback must be measured must be visible from one previously surveyed corner to the other previously surveyed corner, or verifiable by the Department by use of a corrected compass from a known corner within 500 feet of the proposed site of the structure, or must be marked by a licensed surveyor at the owner's expense.

(9) Stake or Mark Proposed Location(s) of New Construction, Septic Tank (ST), Drain field (DF), Holding Tank (HT), Privy (P), and Well (W).

NOTICE: All Land Use Permits Expire One (1) Year from the Date of Issuance if Construction or Use has not begun.  
 For The Construction Of New One & Two Family Dwellings: All Municipalities Are Required To Enforce The Uniform Dwelling Code.  
 The local Town, Village, City, State or Federal agencies may also require permits.

**Issuance Information (County Use Only)**

Permit Denied (Date): \_\_\_\_\_ Sanitary Number: Municipal # of bedrooms: \_\_\_\_\_ Sanitary Date: \_\_\_\_\_

Permit #: 16-0872 Permit Date: 10-17-16

Is Parcel a Sub-Standard Lot  Yes  No (Deed of Record) \_\_\_\_\_  No  
 Is Parcel in Common Ownership  Yes (fused/contiguous lots) \_\_\_\_\_  No  
 Is Structure Non-Conforming  Yes \_\_\_\_\_  No

Granted by Variance (B.O.A.)  Yes  No Case #: \_\_\_\_\_ Previously Granted by Variance (B.O.A.)  Yes  No Case #: \_\_\_\_\_

Was Parcel Legally Created  Yes  No Were Property Lines Represented by Owner  Yes  No  
 Was Proposed Building Site Delineated  Yes  No Was Property Surveyed  Yes  No

Inspection Record: OK

Date of Inspection: 9-27-16 Inspected by: JK

Zoning District: RRB  
 Lakes Classification: (2)

Condition(s): Town, Committee or Board Conditions Attached?  Yes  No (If No they need to be attached.)

Must get w/c

must get w/c

Signature of Inspector: JK

Hold For Sanitary:  \_\_\_\_\_ Hold For TBA:  \_\_\_\_\_

Hold For Affidavit:  \_\_\_\_\_


Hold For Fees:  \_\_\_\_\_

Hold For Fees:  \_\_\_\_\_

Date of Approval: 10-17-16

# Johnson revised site plan

(E)  
(2)  
(1)

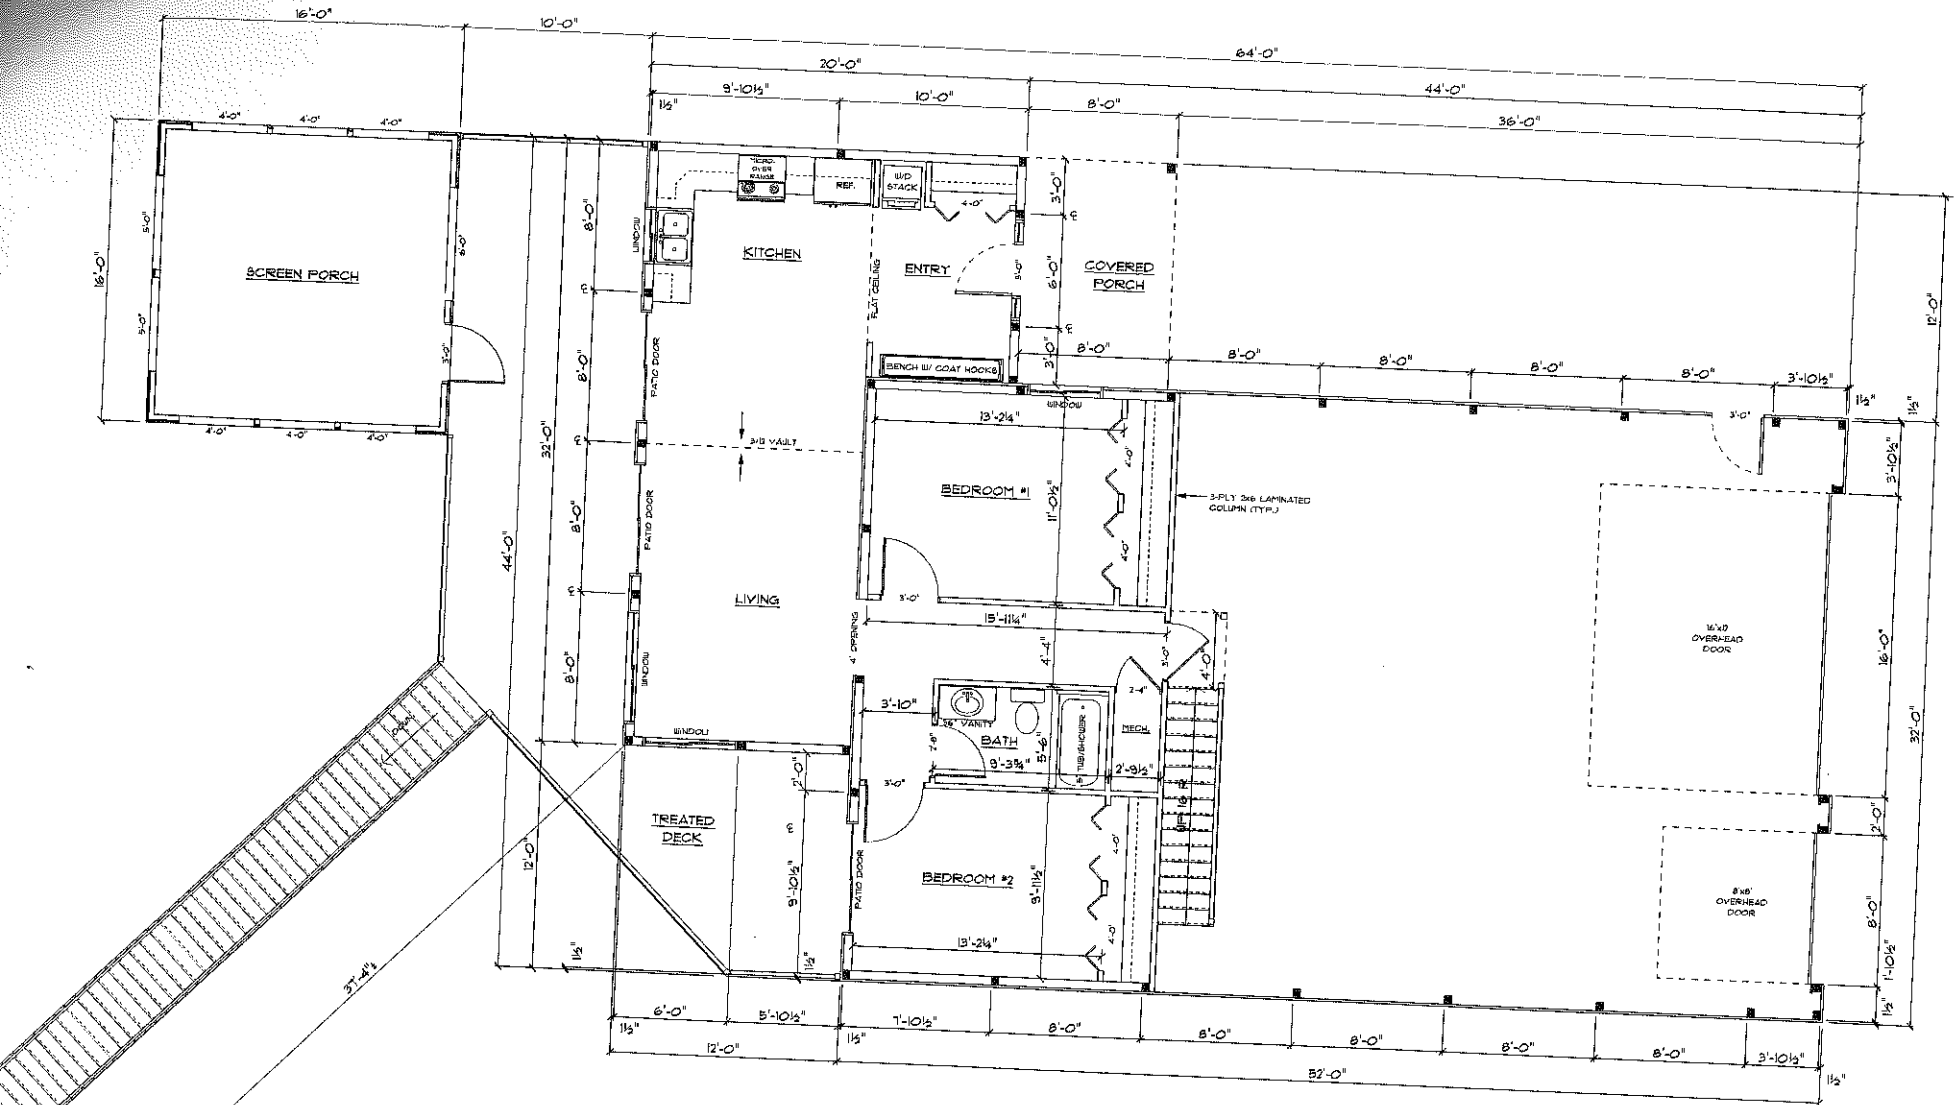

FLOOR LAYOUT