


# Bayfield County Parcel Maps T43-R05-S24

## Town of Namakagon 04-034-2-43-05-24


- Legend**
- Parcel
  - Meander
  - Subdivision & City Lot line
  - Utilities
  - Problem Areas
  - Government Lot
  - PLSS
  - Land Hooks
  - ROW
  - Layer
  - RD R-O-W
  - RD R-O-W ASMD
  - Tie Sheet Available
  - Survey Map on File
  - CFR
  - County
  - Federal
  - Private
  - State
  - Town
  - Streams and Rivers
  - Lakes
  - Quarter Quarter Insert - 1/4 1/4
  - Quarter Insert - 1/4
  - Quarter Section

This map was prepared for those purposes outlined in Chapter 70.09, Wisconsin Statutes. Information contained on this map is advisory. Map accuracy is limited by the quality of the public documents from which it was prepared. This map is not intended as a substitute for an accurate field survey.

This map should only be used for index purposes ONLY it does not define property boundaries. Parcel lines on the map have been checked and found to be 75-200 feet from the true location. These maps identify potential problems in a description. In many cases a Title Search or Field Survey may be the only way to solve the discrepancy.

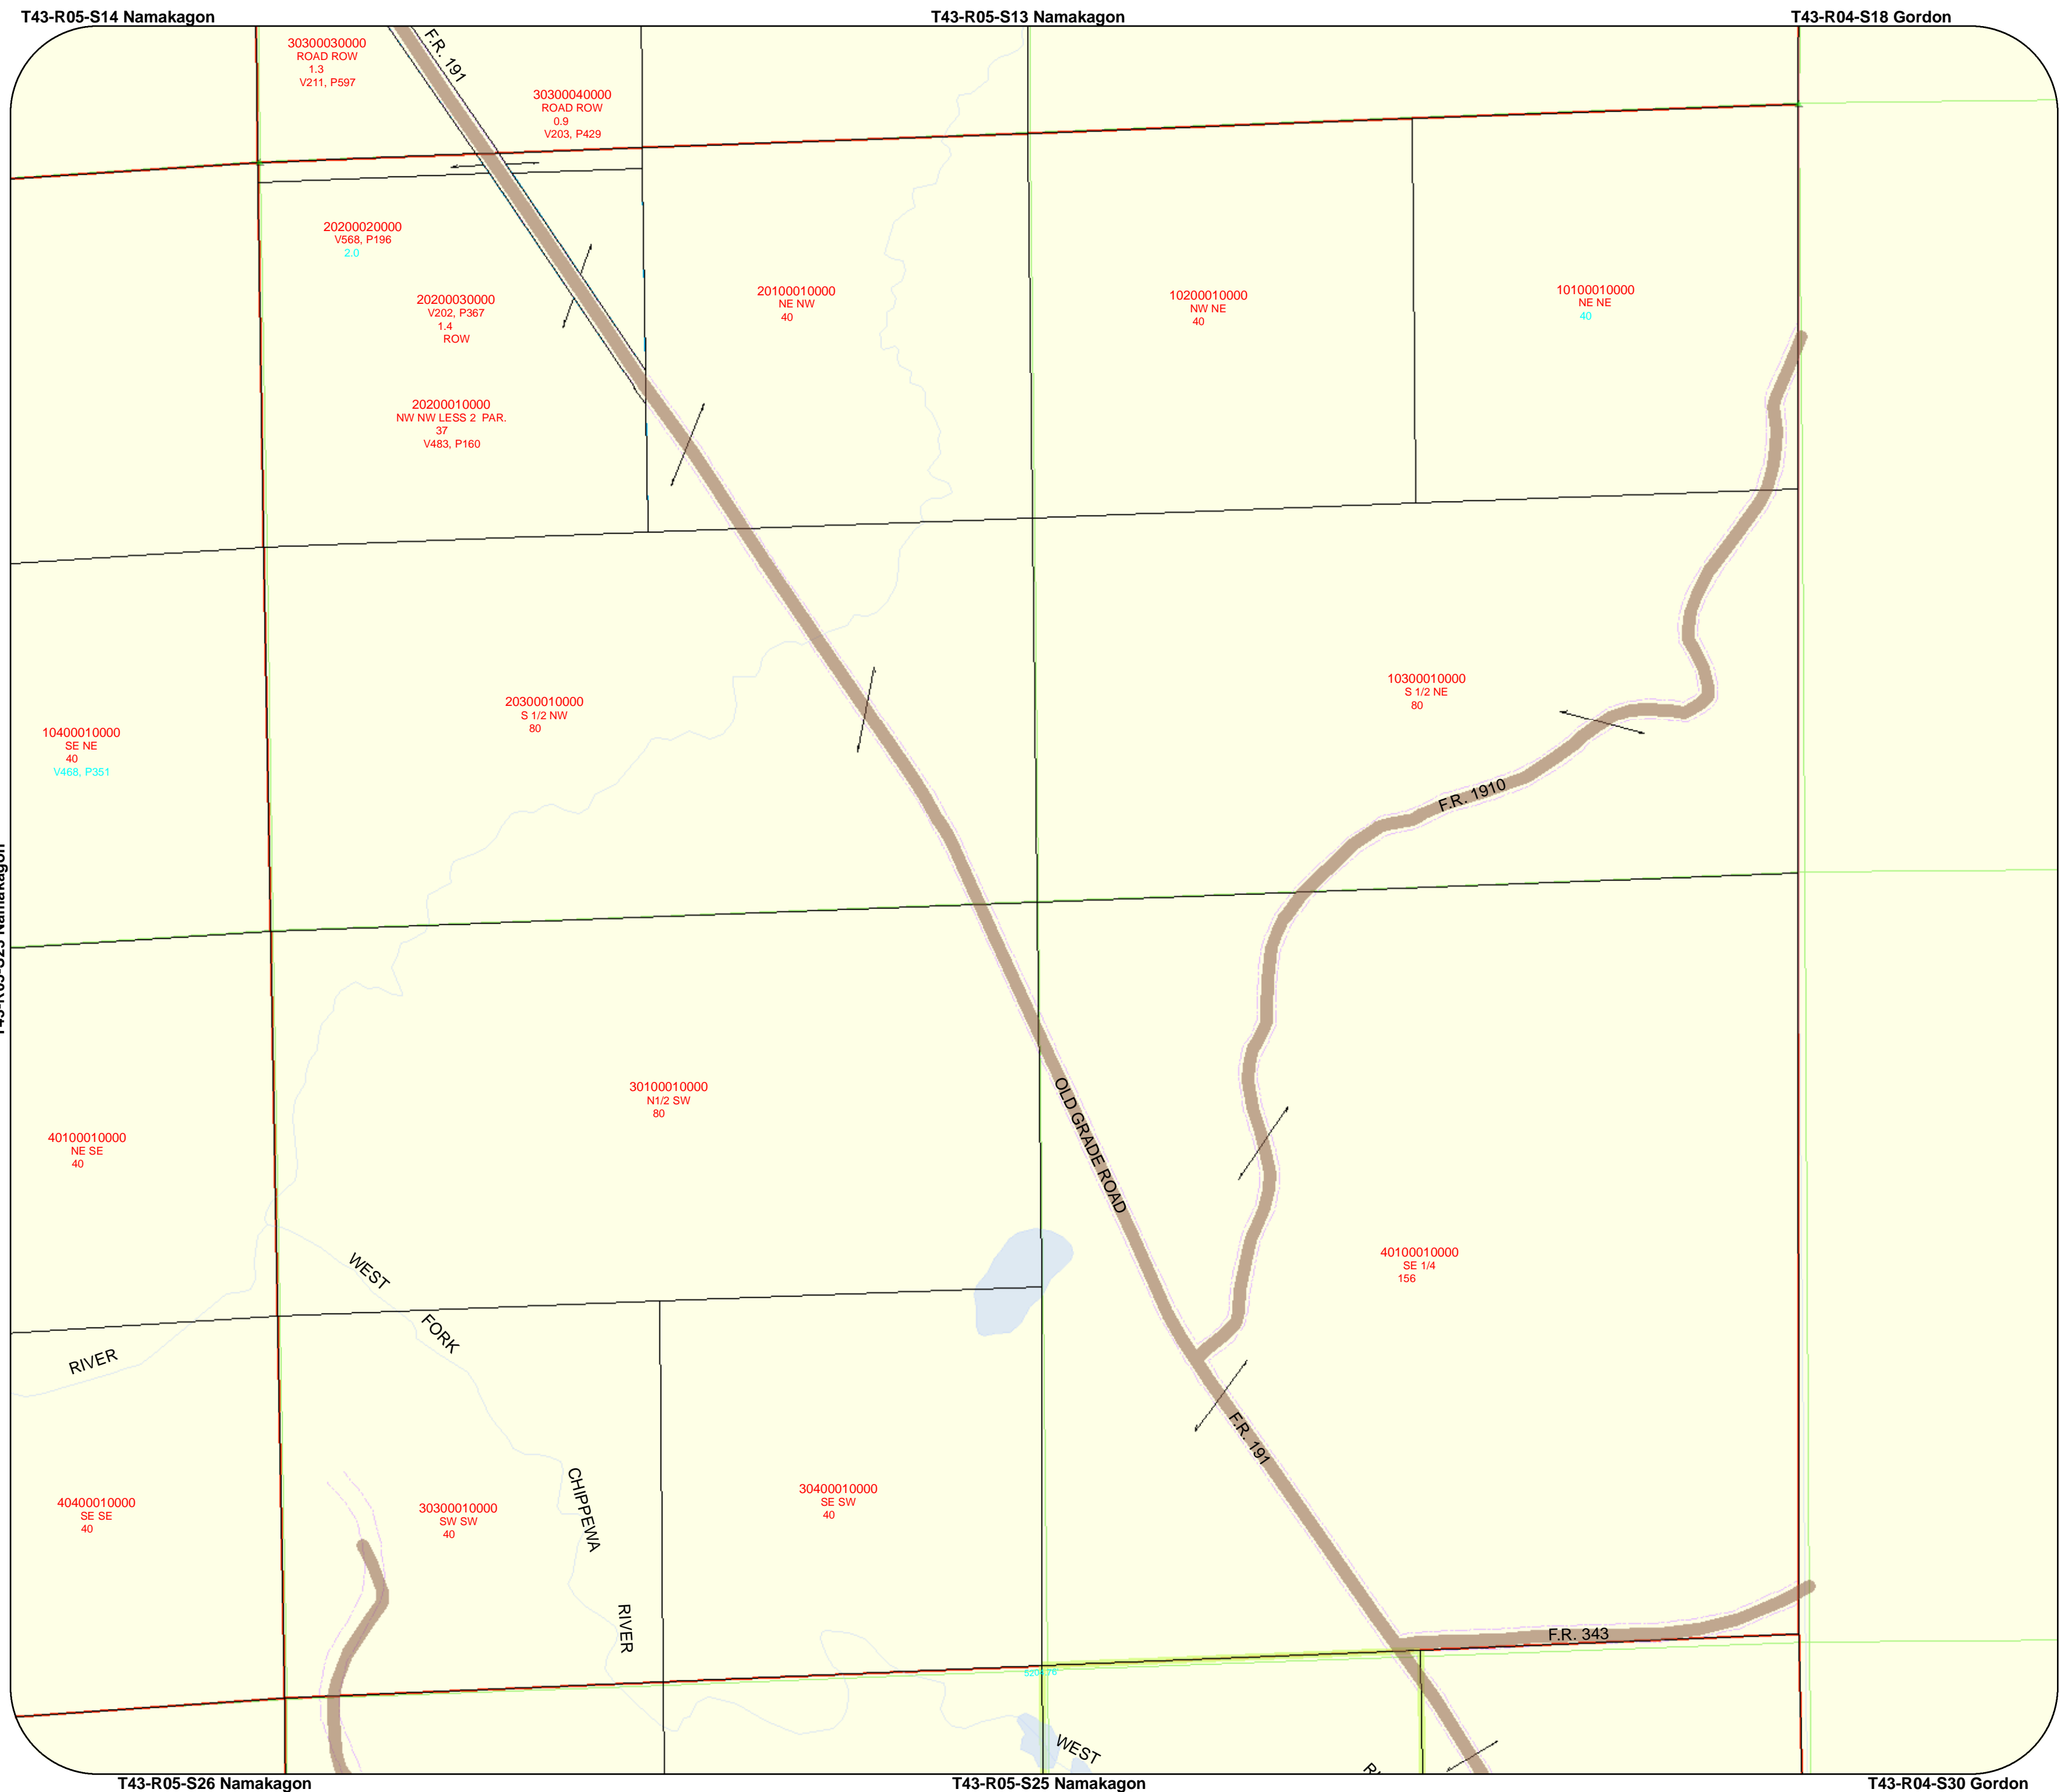

1 inch = 400 feet

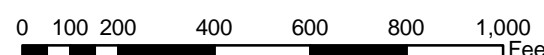

MAP NUMBER  
S 24 T 43 R 05