


UNOFFICIAL COPY


Contact the Bayfield County Register of Deeds Office to obtain an official copy of this document.

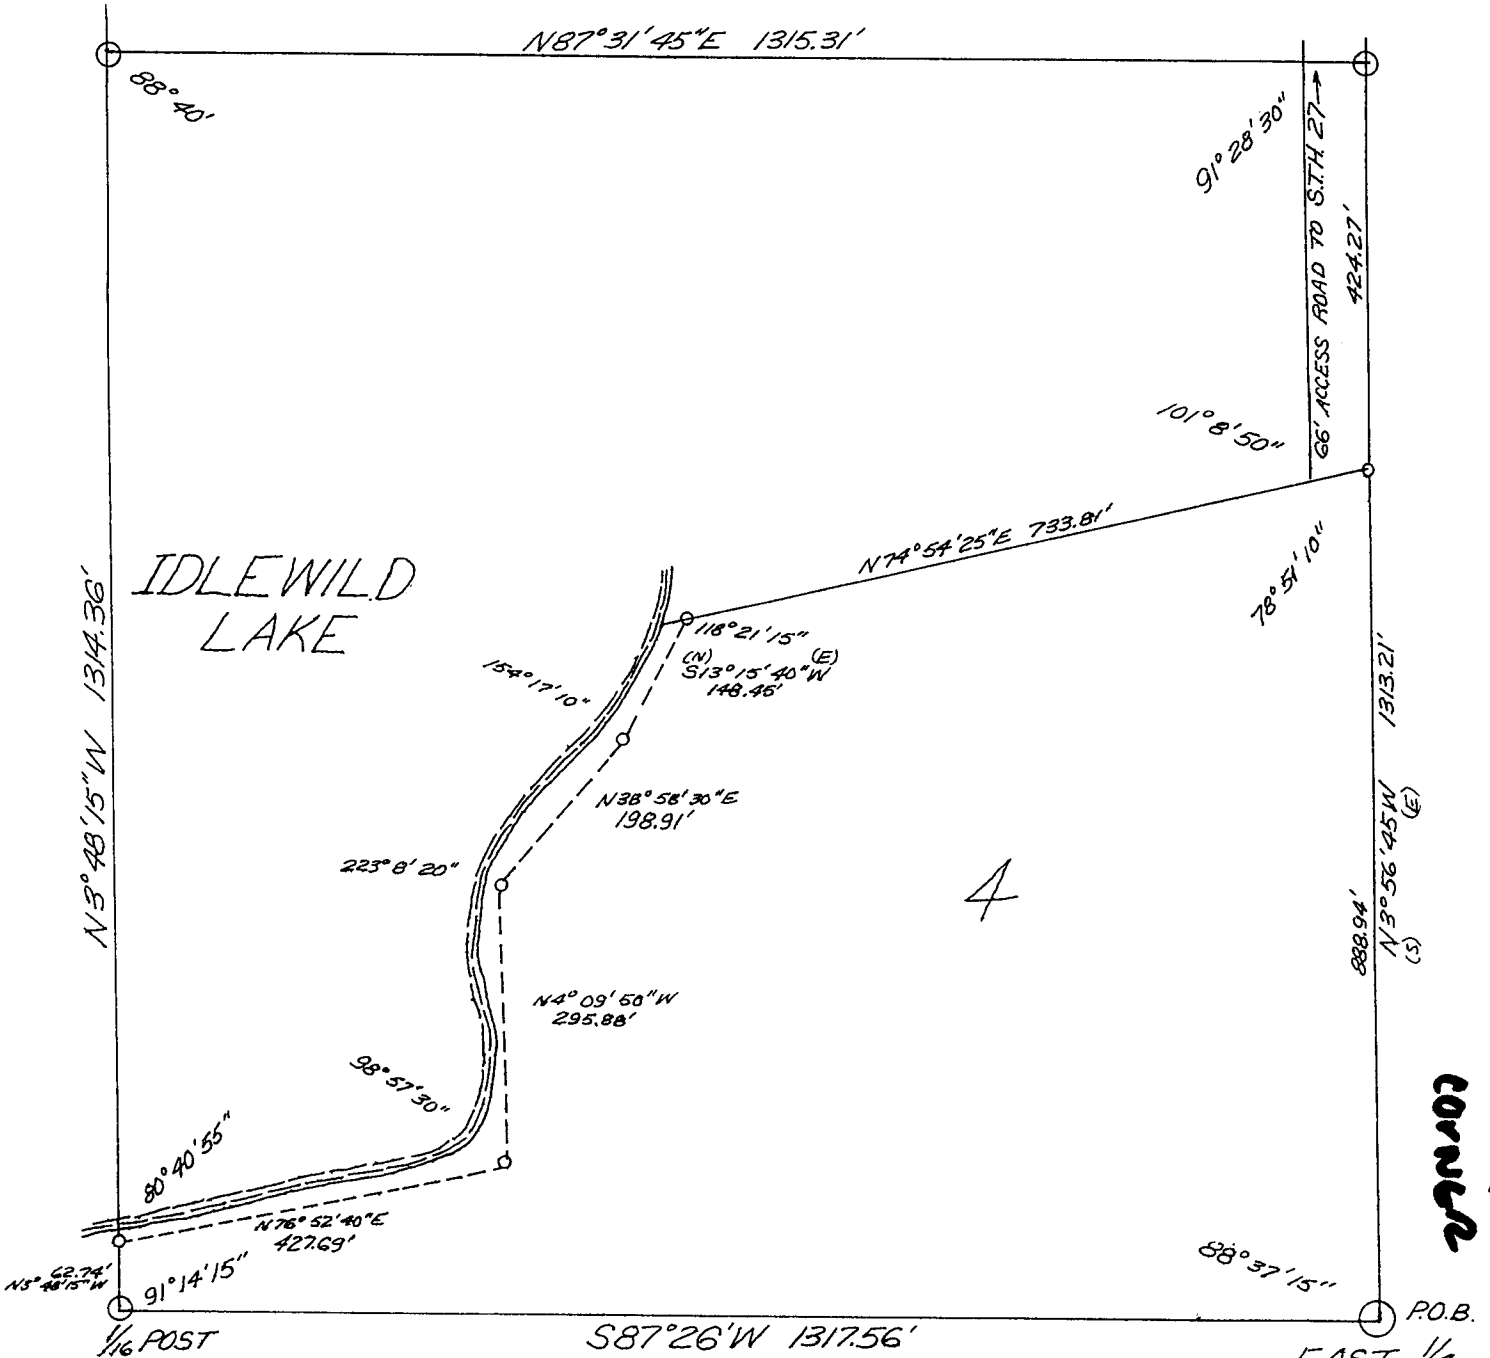

SCALE: 1"=200 FEET

○ IRON STAKE SET

MAGNETIC NORTH

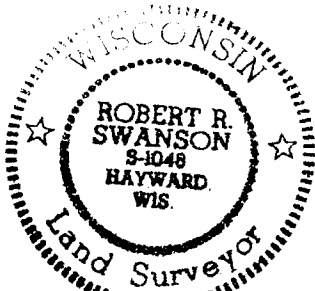

Robert R. Swanson
10-7-74

299642

**2000
6-44-9
E 14
113**

600110
P. S. M. No.

UNOFFICIAL COPY

Contact the Bayfield County Register of Deeds
Office to obtain an official copy of this document.

I, Robert R. Swanson, Wisconsin Registered Land Surveyor, hereby certify that in full compliance with the provisions of Chapter 236.34 of the Wisconsin Statutes, and under the direction of August J. Roehr and Alice Roehr, His wife, Owners of said land, I have surveyed, divided and mapped the land herein described and that such map correctly represents the exterior boundaries and division of the land surveyed and that this land is located in Section 6, Township 44 North, Range 9 West, Town of Barnes, Bayfield County, Wisconsin described as follows:

Commencing at the East $\frac{1}{4}$ Corner of Section 6-44-9 which is the point-of-beginning:

Thence South $87^{\circ}26'$ West 1317.56 feet along the E-W $\frac{1}{2}$ Line to an iron pipe which is the $\frac{1}{16}$ Corner.

Thence North $3^{\circ}48'15''$ West 62.74 feet along the E- $\frac{1}{8}$ Line to an iron pipe which is on the meander line of Idlewild Lake.

Thence North $76^{\circ}52'40''$ East 427.69 feet along the meander line to an iron pipe.

Thence North $4^{\circ}09'50''$ West 295.88 feet along the meander line to an iron pipe.

Thence North $38^{\circ}58'30''$ East 108.91 feet along the meander line to an iron pipe.

Thence North $13^{\circ}15'40''$ East 148.45 feet along the meander line to an iron pipe.

Thence North $74^{\circ}54'25''$ East 733.81 feet to an iron pipe which is the P.O.B. and including all the land between the meander line and the parcel lines extended. Subject to and together with joint use of the road as shown on the East extremity of the parcel and extending through parcel 3 to S.T.H. 27. Subject also to 200 feet setback from the water line for habitable dwellings. This parcel shall not be subdivided into parcels less than one(1) acre in size.

Parcel is also subject to easements and reservations of record.