


P.P. 58

UNOFFICIAL COPY
This document has not been recorded with the Bayfield County Register of Deeds Office.

MAP OF SURVEY

PARCELS OF LAND IN THE SW. 1/4 OF THE NW. 1/4, SEC. 32, T. 49 N., R. 4 W., IN THE CITY OF WASHBURN, BAYFIELD COUNTY, WISCONSIN.

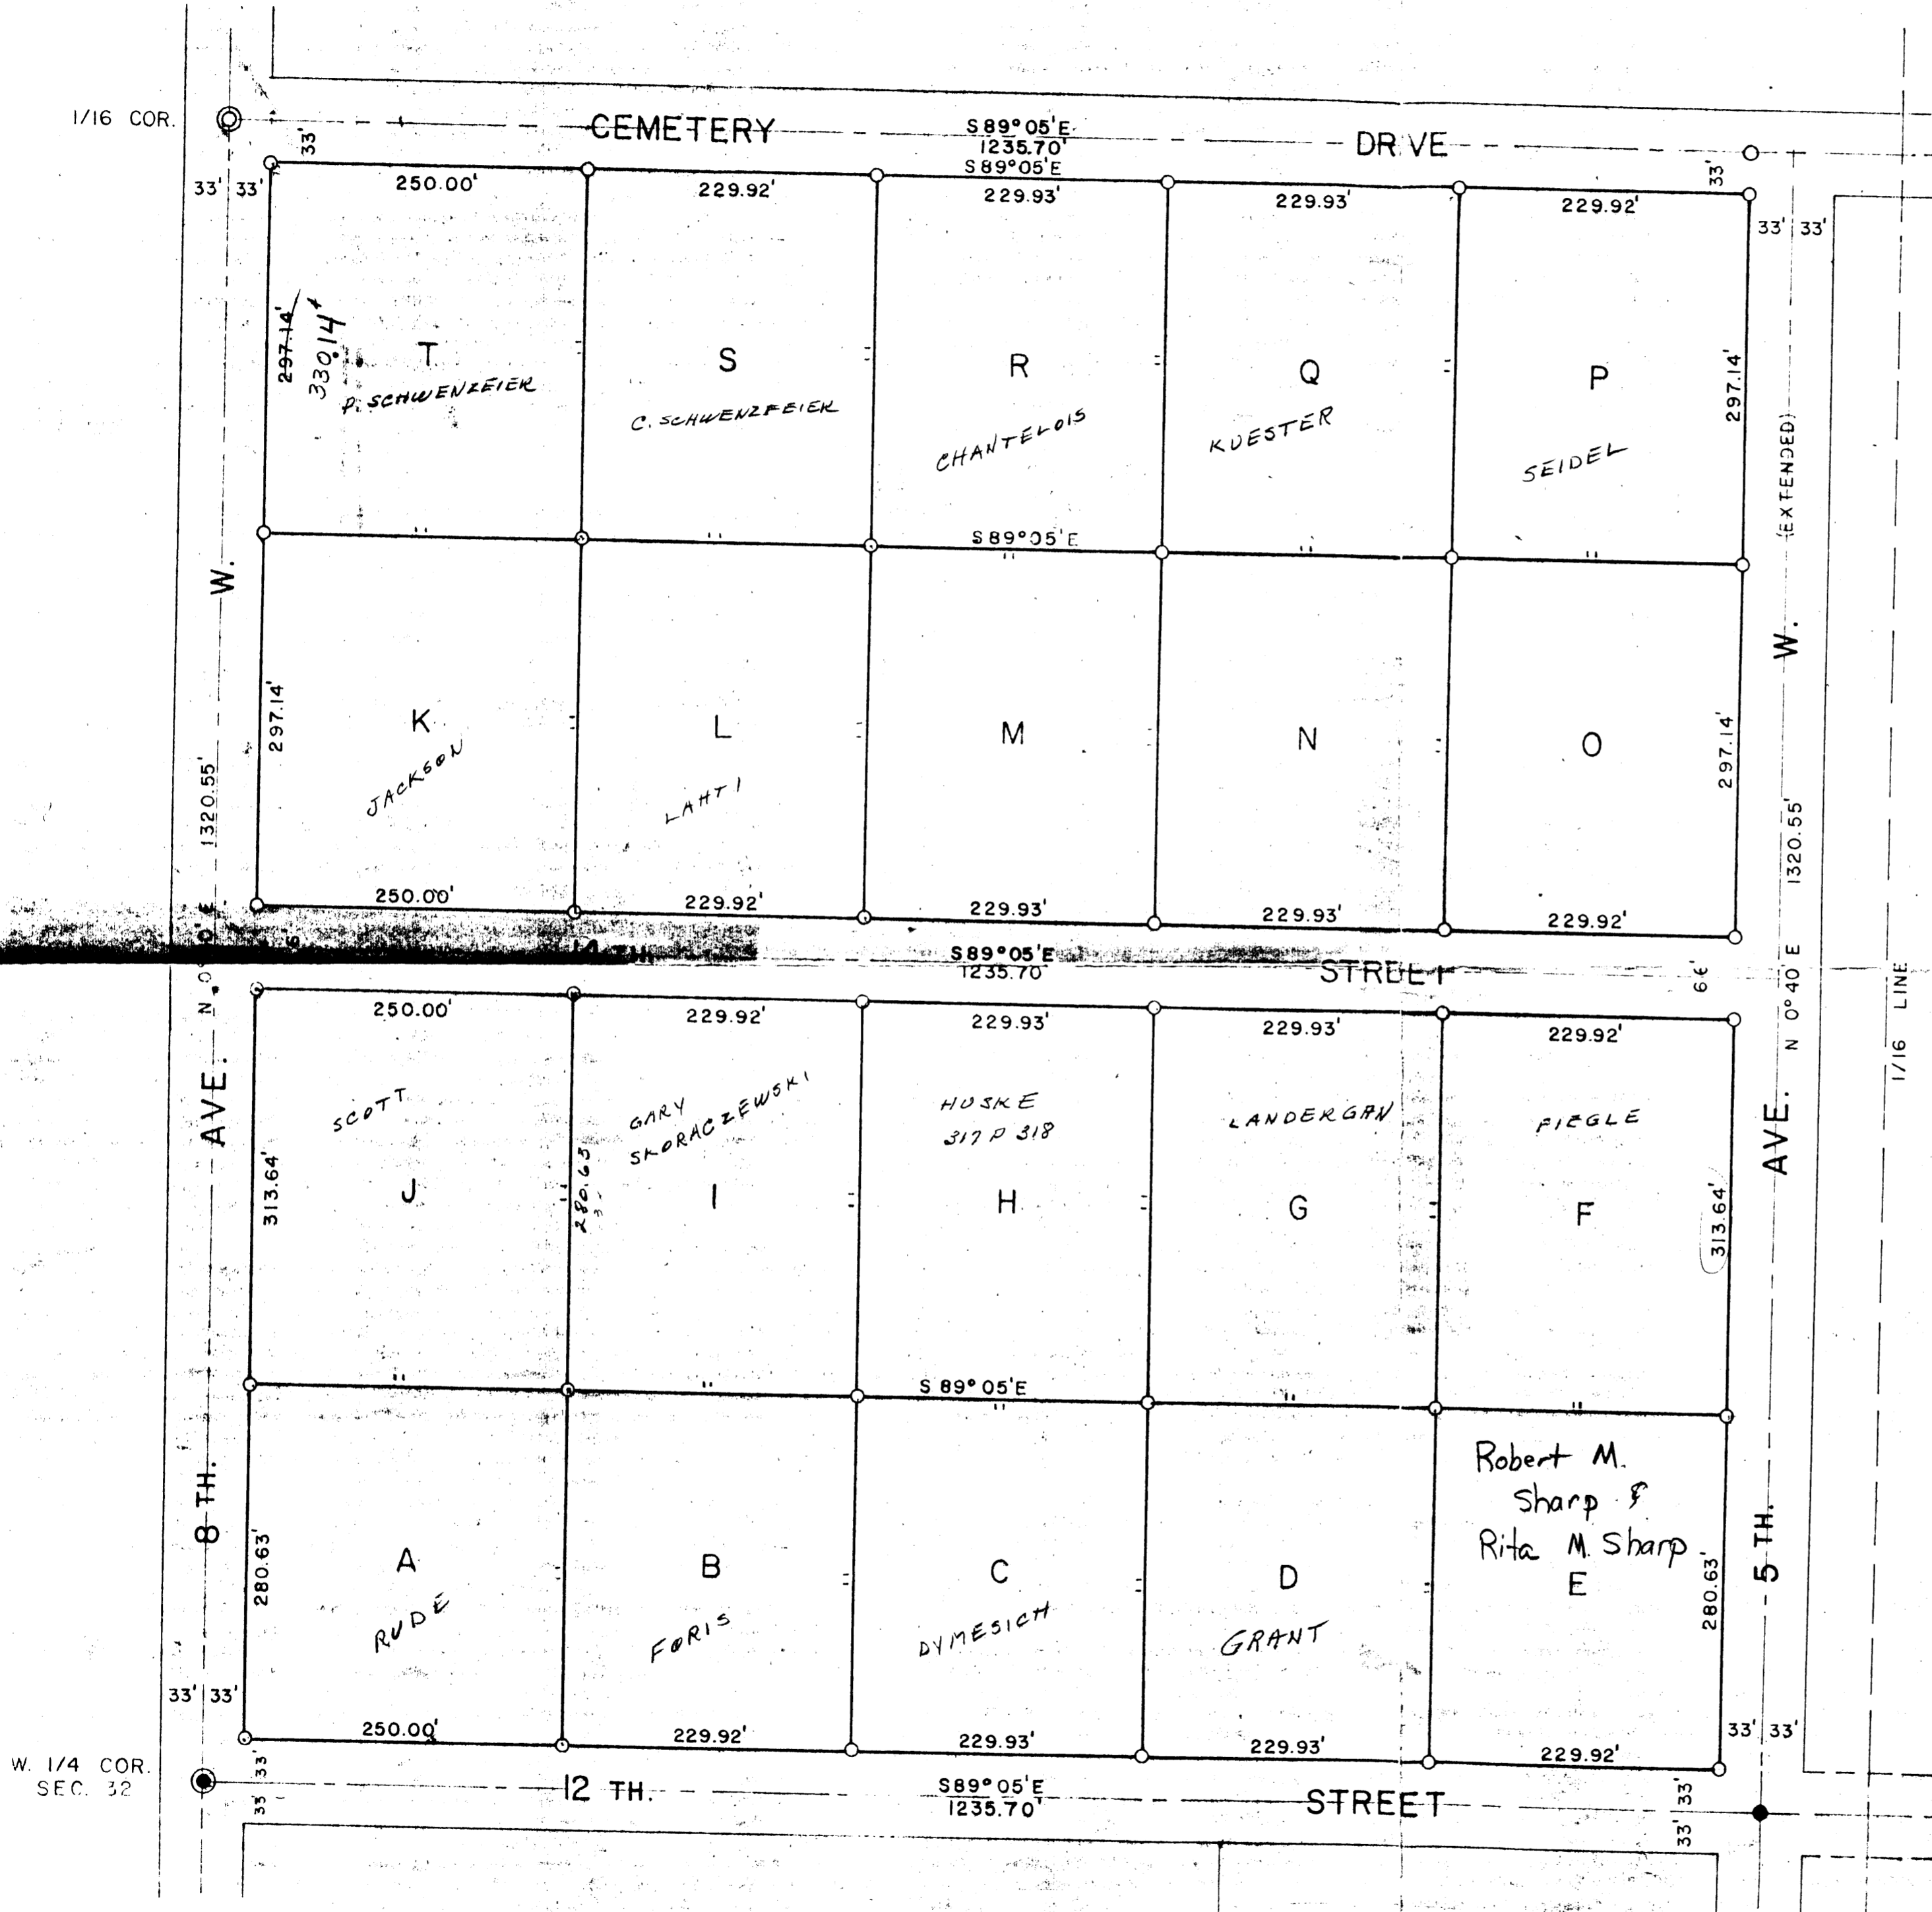

- LEGEND**
- IRON PIPE SET THIS SURVEY
 - IRON PIPE SET PREVIOUS SURVEY

SCALE: ONE INCH = 100 FEET

MAP BY: FRANK STRYCHARSKE

MAY 28, 1970



PRINT ISSUED 12/30/20

SURVEY BY *Thomas W. Nelson*
THOMAS W. NELSON
WIS. REG. NO. S-263

W. 1/4 COR. SEC. 32

1/16 COR.