

UNOFFICIAL COPY

#1114



Contact the Bayfield County Register of Deeds Office to obtain an official copy of this document.

CERTIFIED SURVEY MAP


62.5 16-44-9

000101
G.S.M. No. 131
SHEET 1 OF 2

297599

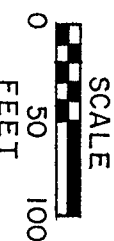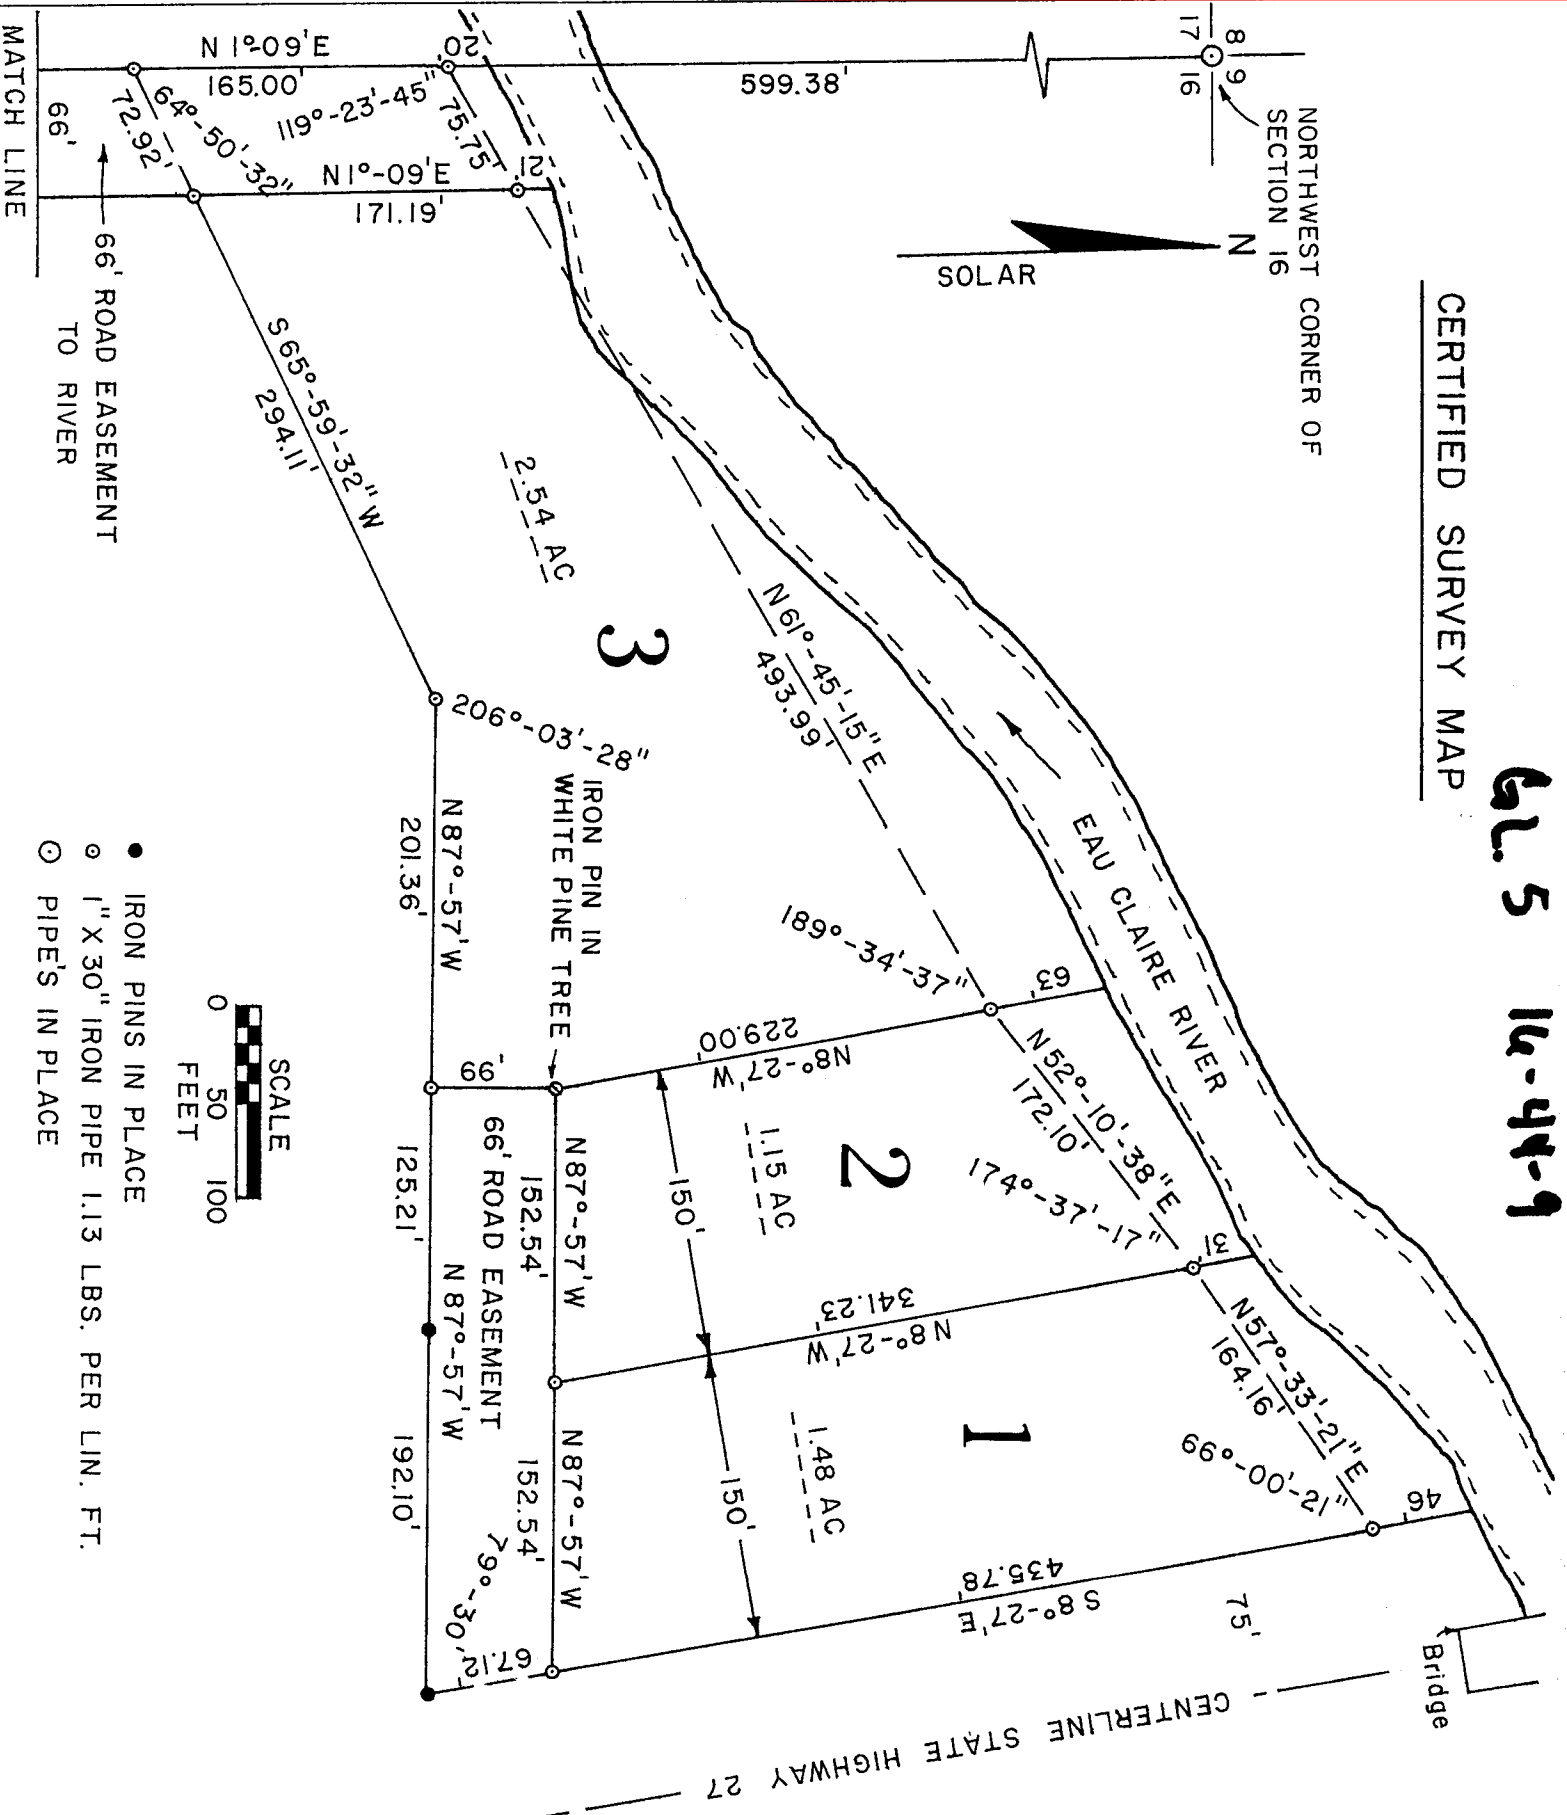

- IRON PINS IN PLACE
- 1" X 30" IRON PIPE 1.13 LBS. PER LIN. FT.
- ⊙ PIPE'S IN PLACE

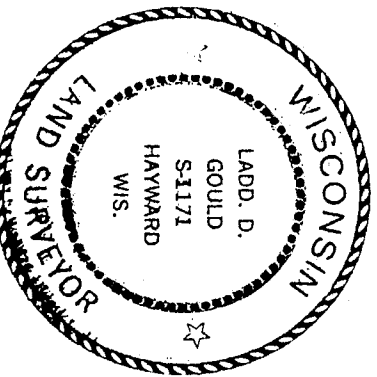

Ladd D. Gould
LADD D. GOULD
RLS NO. S1171

UNOFFICIAL COPY

Contact the Bayfield County Register of Deeds Office to obtain an official copy of this document.

CERTIFIED SURVEY MAP

SHEET 2 OF 2

132

MATCH LINE

SURVEYOR'S CERTIFICATE

I LADD D. GOULD, REGISTERED LAND SURVEYOR, HEREBY CERTIFY, THAT I HAVE SURVEYED AND MAPPED A PARCEL OF LAND LOCATED IN GOV'T. LOT 5, SECTION 16, T 44N, R 9W, BAYFIELD COUNTY, WISCONSIN, MORE PARTICULARLY DESCRIBED AS FOLLOWS:

COMMENCING AT THE NORTHWEST CORNER OF SECTION 16, THENCE S 1°-09'W, 599.38 FT., TO AN IRON PIPE AND THE POINT OF BEGINNING, THENCE N 61°45'-15"E, 569.74 FT., THENCE N 52°-10'-38"E, 172.10 FT., THENCE N 57°-33'-21"E, 164.16 FT., THENCE S 8°-27'E, 502.90 FT., THENCE N 87°-57'W, 518.67 FT., THENCE S 65°-59'-32"W, 367.03 FT., THENCE N 1°-09'E, 165.00 FT. TO THE POINT OF BEGINNING.

THAT I HAVE MADE SUCH SURVEY UNDER THE DIRECTION OF THE NORTHWEST LAND CORPORATION, OWNER OF SAID LAND AND THIS MAP IS A CORRECT REPRESENTATION OF THE LAND SURVEYED.

THAT I HAVE FULLY COMPLIED WITH THE PROVISIONS OF CHAPTER 236 OF THE WISCONSIN STATUTES AND THE SUBDIVISION REGULATIONS OF THE TOWNSHIP OF BARNES, IN SURVEYING, DIVIDING, AND MAPPING THE SAME. THE ABOVE DESCRIPTION ALSO INCLUDES ALL THE LAND LYING BETWEEN THE MEANDER LINE AND THE THREAD OF THE STREAM OF THE EAU CLAIRE RIVER BETWEEN THE PARCEL LINES EXTENDED. DATED THIS 9TH DAY OF SEPT., 1974.

Ladd D. Gould
LADD D. GOULD
RLS NOS1171




- IRON PINS IN PLACE
- 1" X 30" IRON PIPE 1.13 LBS. PER LIN. FT.
- PIPE'S IN PLACE



N 1°-09' E
66' ROAD EASEMENT TO RIVER

CENTERLINE EAST SHORE ROAD

SW CORNER GOV'T. LOT 5
EXISTING 1-1/2" PIPE

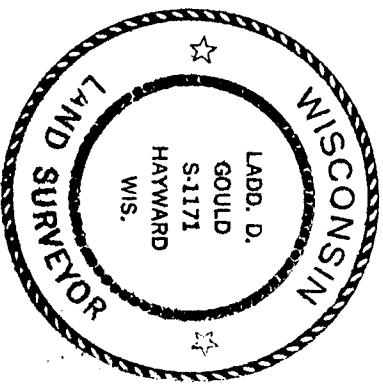

APPROVED
Bayfield County Zoning Comm.
By *David E. Hunkler*
Date 10-21-94 App# _____ Lic# _____