


ORIENTA FALLS PARK

Bayfield Co. Wis.

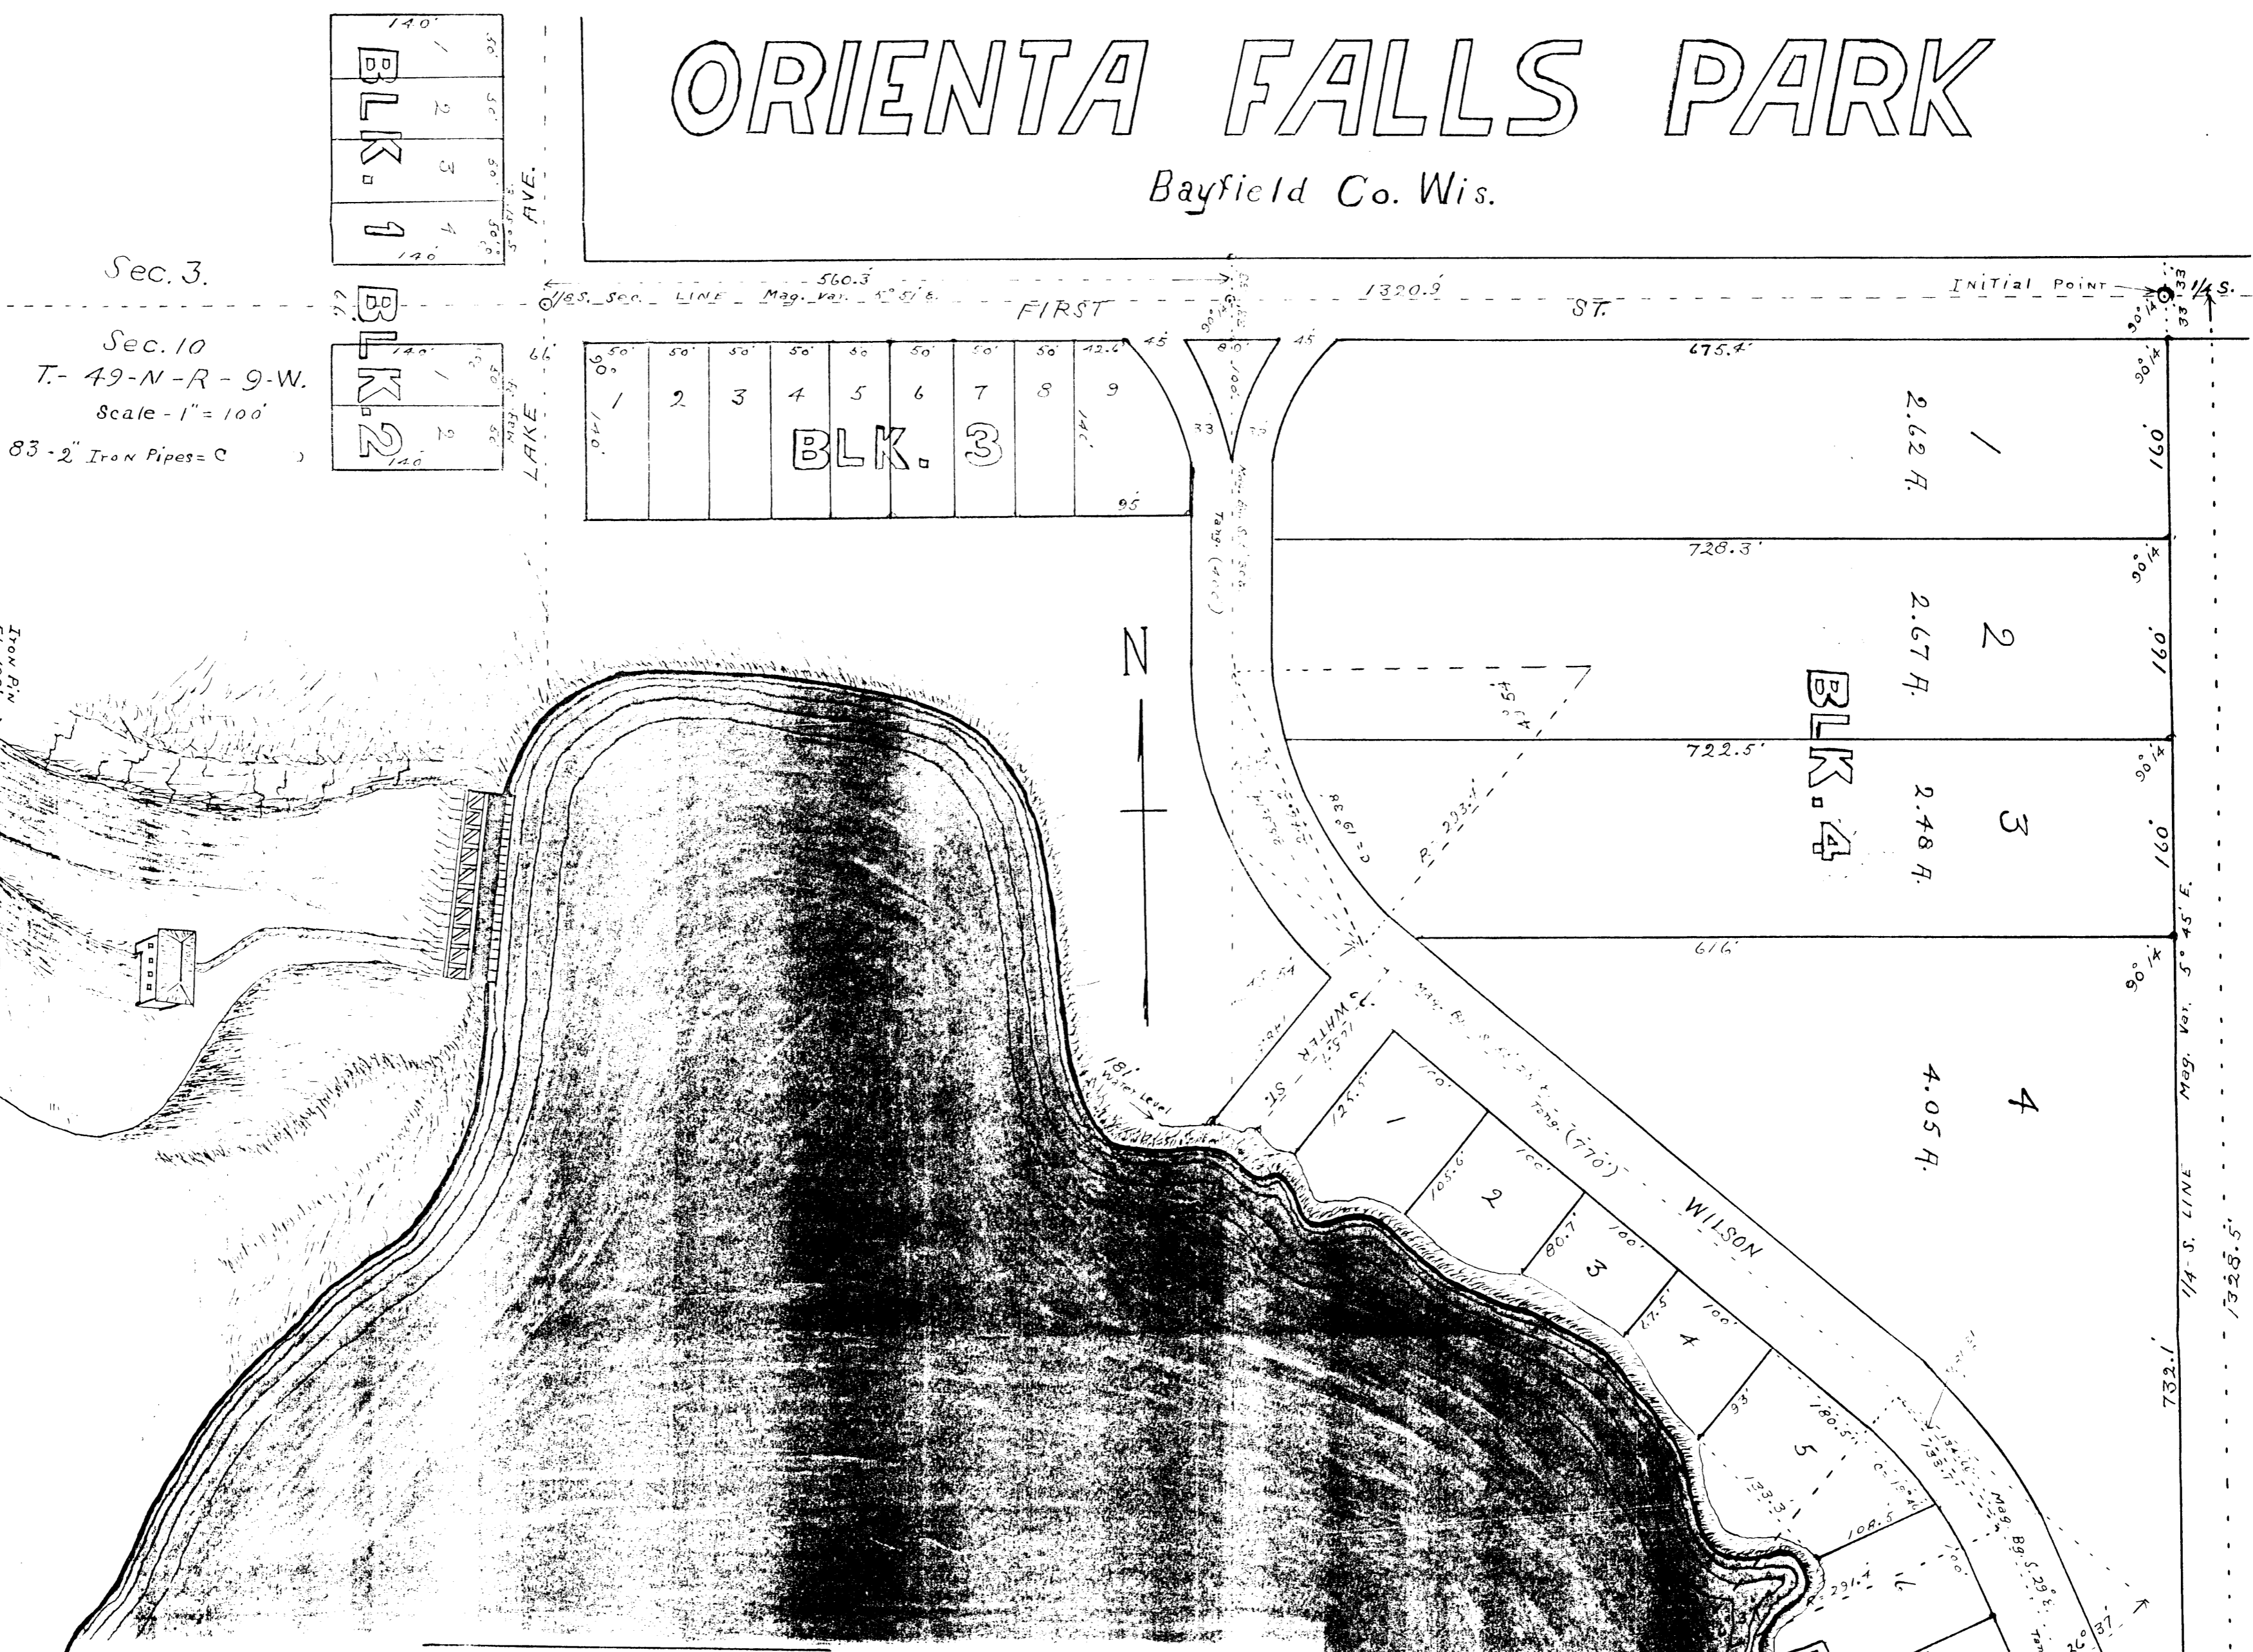

I, Harry C. Hall, do hereby certify that in August, 1923, at the request of Theodore N. Okerstrom, President of The Northern Wisconsin Hydro-Electric Power Co. the above plat and survey of Orienta Falls Park was made. That the land embraced in this plat is located on the following Govt. descriptions, - The S.W. 1/4 of S.W. 1/4 - Sec. 3 - The N.W. 1/4 of N.W. 1/4 - N.E. 1/4 of N.W. 1/4 - S.E. 1/4 of N.W. 1/4 of Sec. 10, All in Town 49 North of Range 9 - West, Bayfield Co. Wis. That the Initial point was the Govt. 1/4 S. Corner between Secs. 3 & 10. - That the boundary line on the water-front of the 10 lots in Blk. 5 extends to the 81' water level as located from The Company's Bench Mark below the falls. - That 83 iron pipes were set as monuments for corners Etc. and are indicated in small green circles on the plat. - That the plat is a correct representation of all the exterior boundaries and of the divisions thereon made. - That I have fully complied with Chapter, 101 - Sec. 2241 - Wis Statutes in surveying, subdividing, and mapping the same.

State of Wisconsin } s.s.
County of Bayfield }
Harry C. Hall, Sur.
Personally came before me this 29th day of September A.D. 1923, the above named Harry C. Hall, to me known to be the person who signed the foregoing Certificate, and acknowledged the same. The above being sworn to.

We, Theodore N. Okerstrom, President, and Roy H. Okerstrom, Secretary of the Northern Wisconsin Hydro-Electric Power Co. of Port Wing, Wis. do hereby certify that acting for the above company as owners, caused the land described in the foregoing certificate of Harry C. Hall, surveyor, to be surveyed and platted as represented on the above plat. That the above company is owners of the land described therein.

State of Wisconsin } s.s.
County of Bayfield }
Theodore N. Okerstrom, President.
Roy H. Okerstrom, Secretary.
Witnesses: V. E. Honstrom, Harry J. Funchak.

Personally came before me this 4th day of September, A.D. 1923, the above named Theodore N. Okerstrom, President, and Roy H. Okerstrom, Secretary of The Northern Wisconsin Hydro-Electric Power Co. of Port Wing, Wis. to me known to be the persons who signed the foregoing certificate, and acknowledged the same.

W. L. Carver Notary Public.
Bayfield County, Wisconsin
Sept. 4, 1923

We the undersigned Town Board of the Town of Orienta, Bayfield Co. Wis. have this 29th day of September 1923, approved of the above plat of Orienta Falls Park, as required by Chapter 304, Laws of 1923 - Section 2241 of the Statutes relating to plats in towns.

W. L. Larson }
Dustin Larson }
Witnesses: Andrew Probst, Arthur (unclear)