


FIRST SUB-DIVISION CHEQUAMEGON - SPRINGS, WIS.

UNOFFICIAL COPY
Contact the Bayfield County Register of Deeds Office to obtain an official copy of this document.

SCALE 200' = 1"

June 8th 1917-

R.W. Smith - C.E.

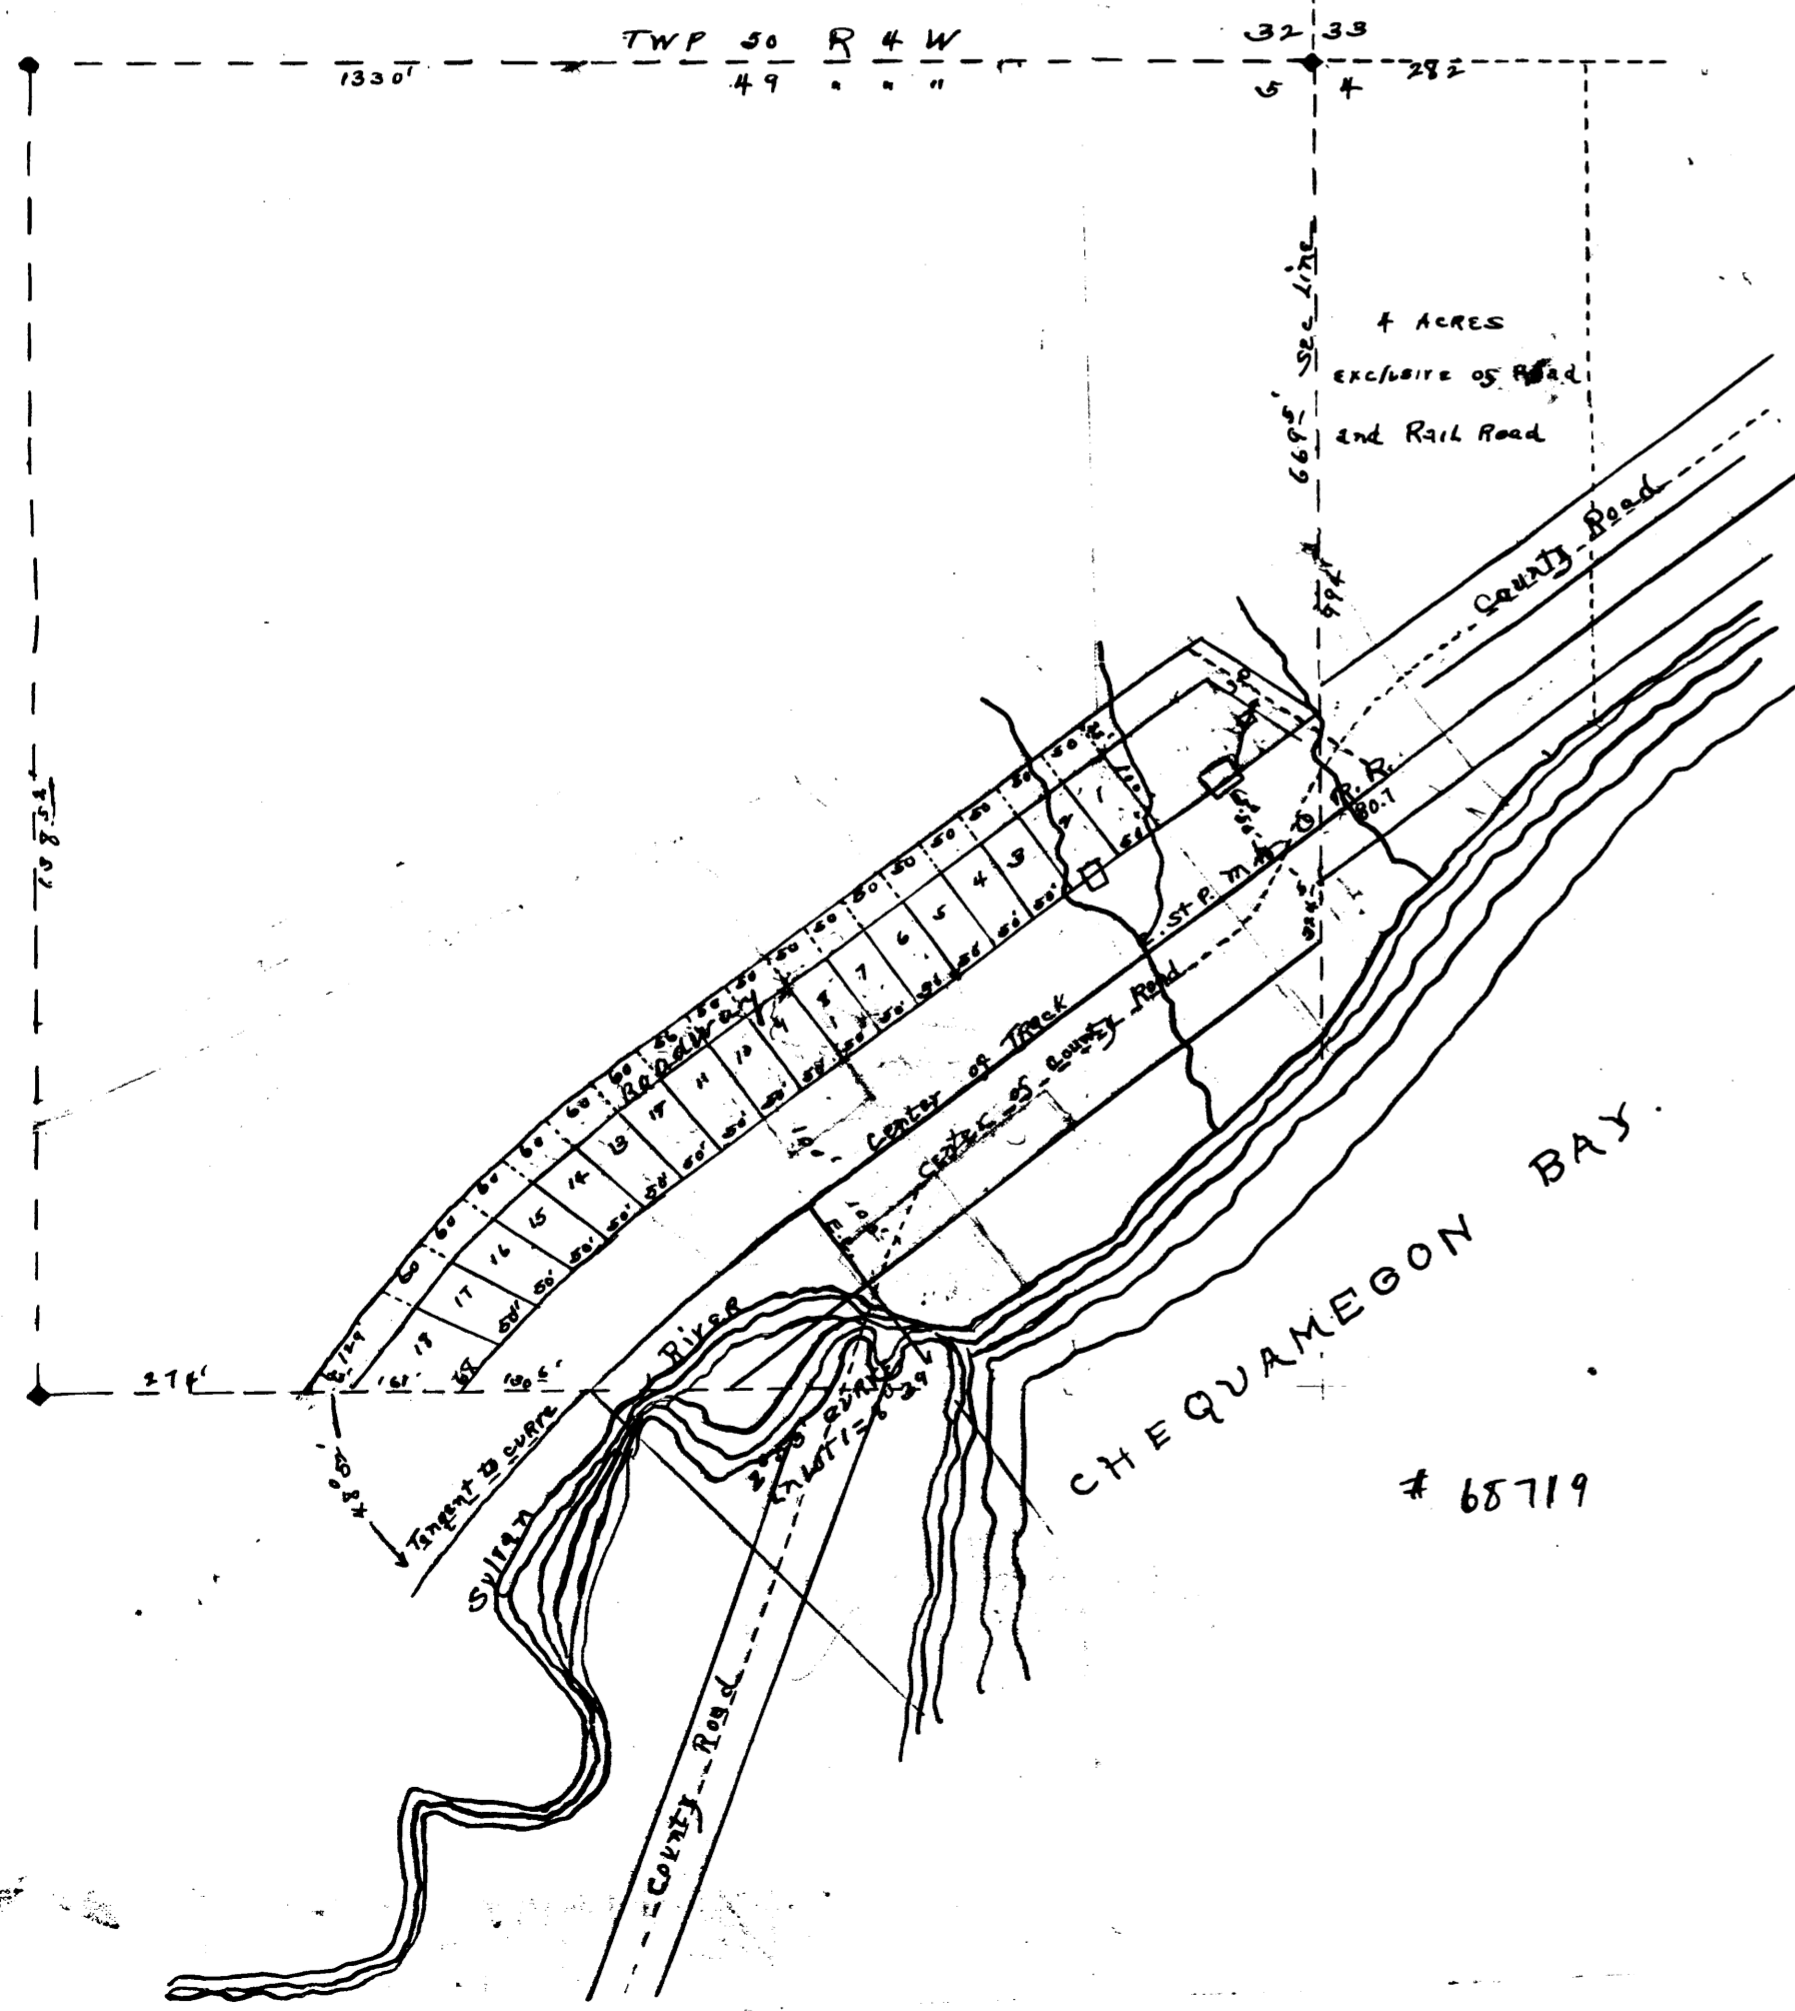

I hereby certify that I, R.W. Smith, Surveyor of Bayfield County, Wisconsin, have surveyed, mapped and platted the First Sub-Division of Chequamegon Springs that portion of Section #1, of Section (5) five, Township (49) forty-nine North, of Range (4) four West as shown on the herein plat.

That the outside boundaries of said plot are as herein shown.

That I have caused squared cedar posts to be placed at the (4) four corners of each and every lot.

That I have complied with the provisions of Chapter 101 of the Revised Statutes of the State of Wisconsin in surveying, mapping and platting the same.

That the survey, map and plat were made by order and under the directions of Mary R. Collins the owner of said property

R. W. Smith - Co Surveyor

State of Wisconsin
County of Bayfield ss.

Personally came before me this 8th day of June A.D. 1917, the above mentioned R.W. Smith to me known to be the person who issued the above certificate, and acknowledged the same.

Subscribed and sworn to before me Jerusha Johnson
this 8th day of June A.D. 1917. Notary Public

My commission expires April 10 A.D. 1921.

Notarial Seal

I hereby certify that I am the owner of the herein described lands and that I have caused the above mentioned R.W. Smith to survey, map and plat the same as herein shown.

Mary R. Collins [Seal]

District of Columbia ss.

Personally came before me this ninth day of July - A.D. 1917, the above mentioned Mary R. Collins to me known to be the person who issued the above certificate and acknowledged the same.

C. Larimore Keeley
Notary Public

Notarial Seal

My commission expires March 8 A.D. 1926