


Sec 5-49-4

UNOFFICIAL COPY
This document has not been recorded with the Bayfield County Register of Deeds Office.

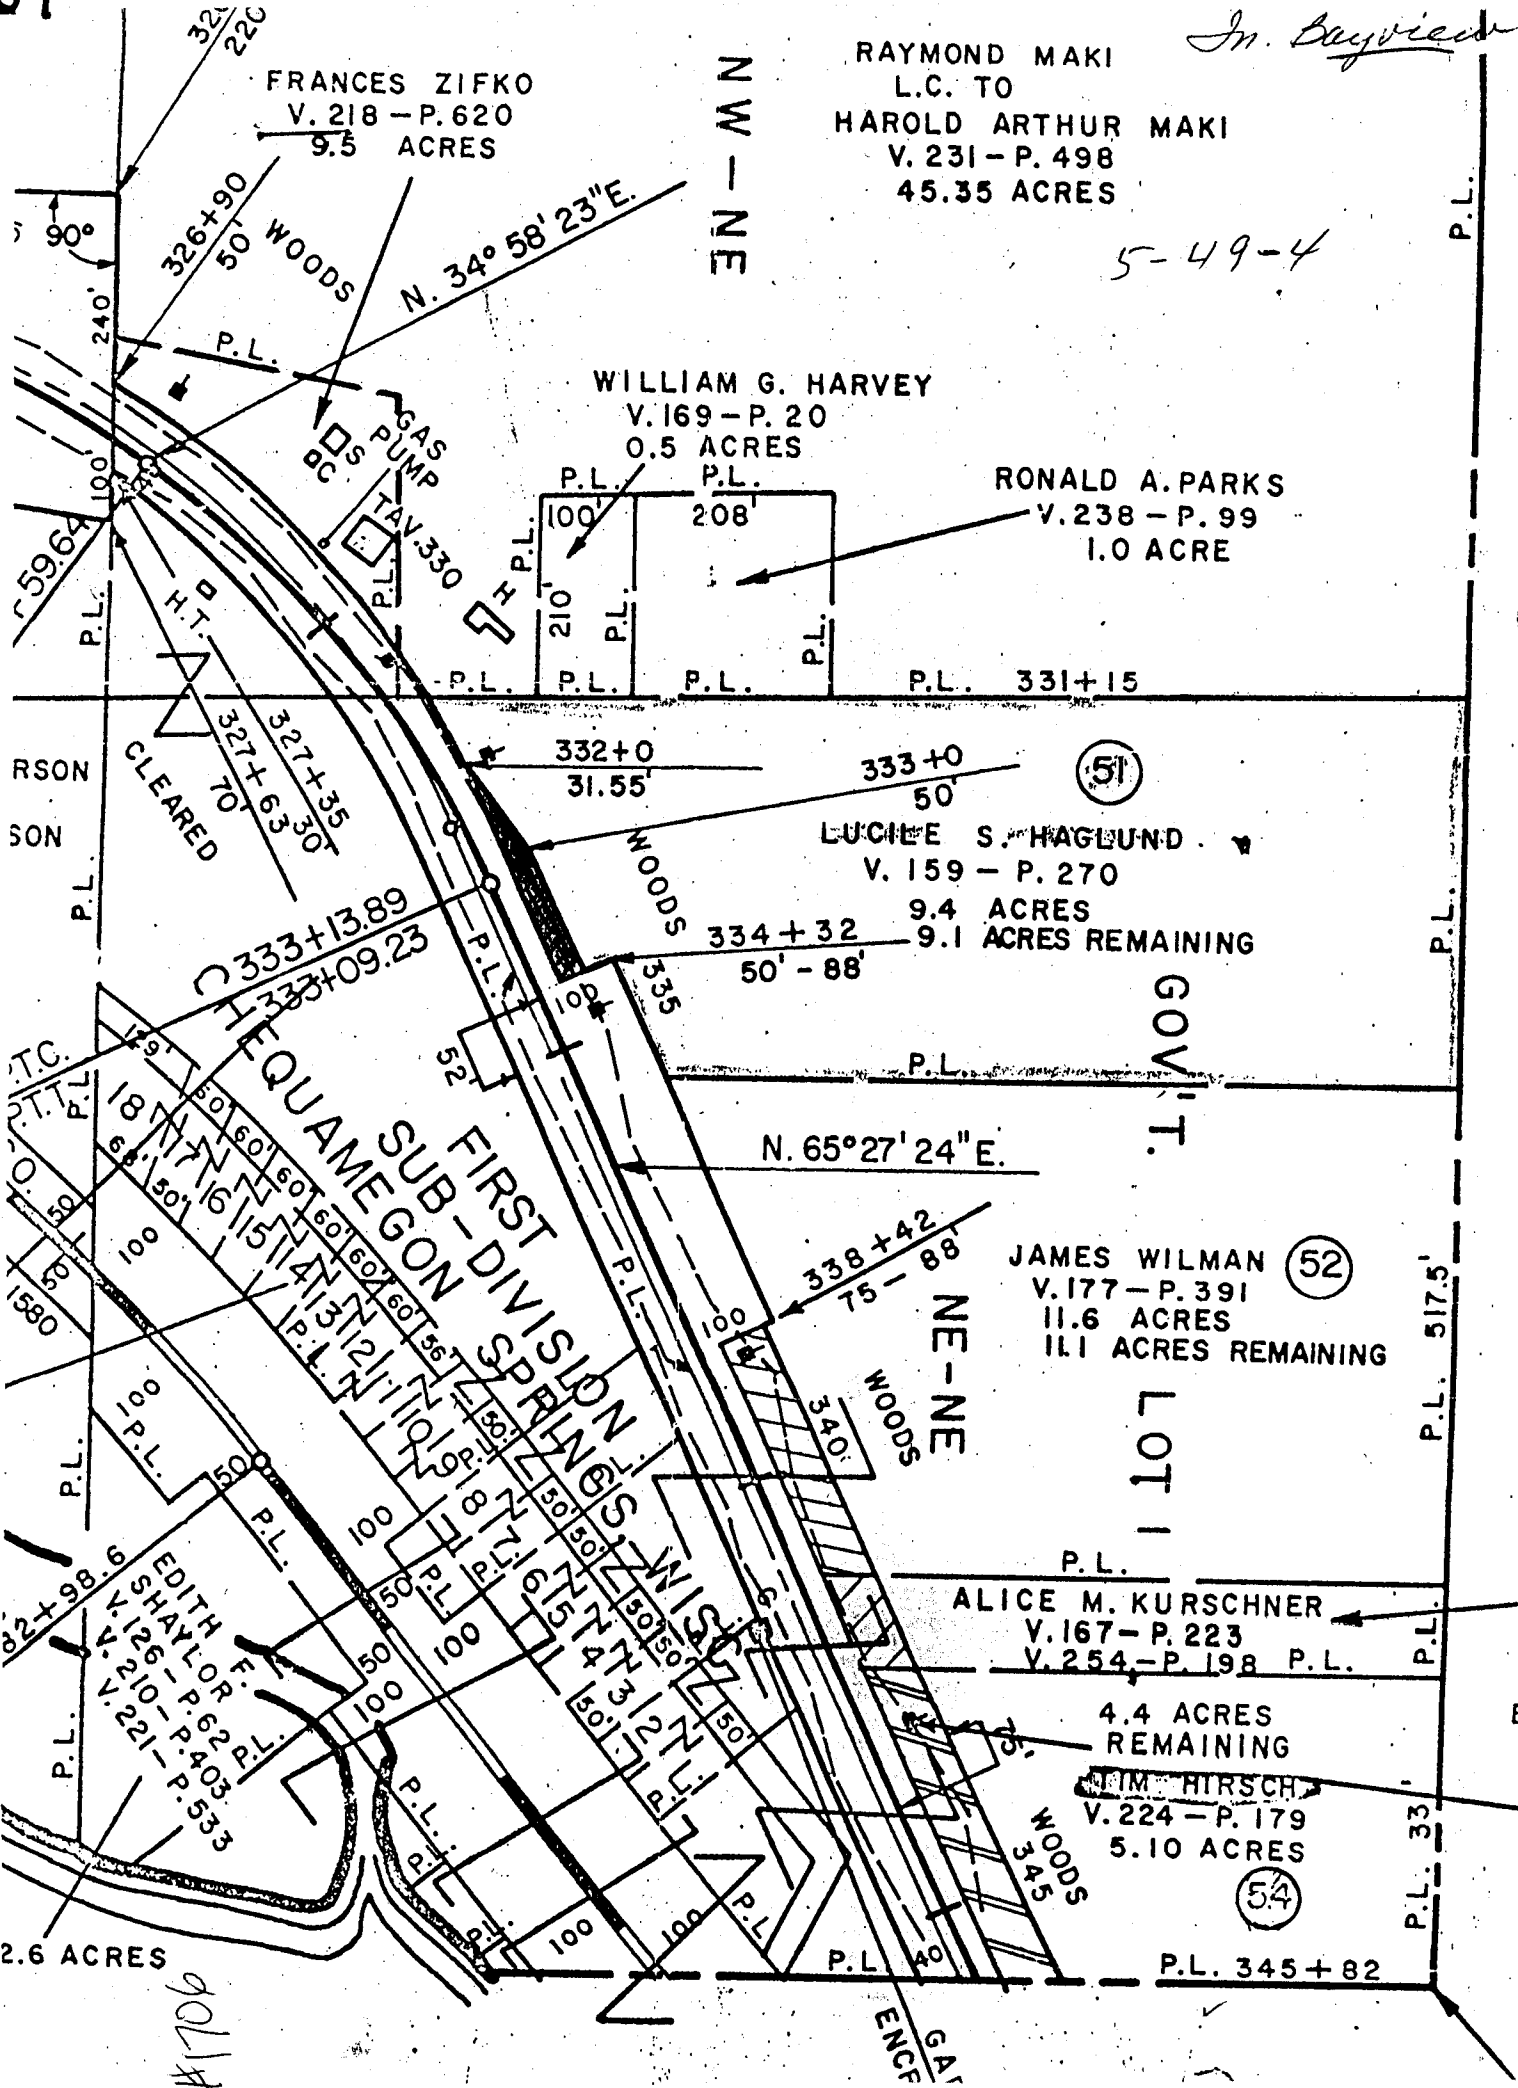

RAYMOND MAKI
L.C. TO
HAROLD ARTHUR MAKI
V. 231 - P. 498
45.35 ACRES

In. Bayview

5-49-4

WILLIAM G. HARVEY
V. 169 - P. 20
0.5 ACRES

RONALD A. PARKS
V. 238 - P. 99
1.0 ACRE

LUCILE S. HAGLUND
V. 159 - P. 270
9.4 ACRES
9.1 ACRES REMAINING

JAMES WILMAN
V. 177 - P. 391
11.6 ACRES
11.1 ACRES REMAINING

ALICE M. KURSCHNER
V. 167 - P. 223
V. 254 - P. 198

4.4 ACRES
REMAINING
WIM HIRSCH
V. 224 - P. 179
5.10 ACRES

PERSON
PERSON

2.6 ACRES

#1709

ENCLOSURE

53
2.1
1.9

BAYFIELD
ELECTRIC

54

55