


UNOFFICIAL COPY

This document has not been recorded with the Bayfield County Register of Deeds Office.

FOR PRELIMINARY USE ONLY

DATE _____ BY _____

Sec. 6-44-9

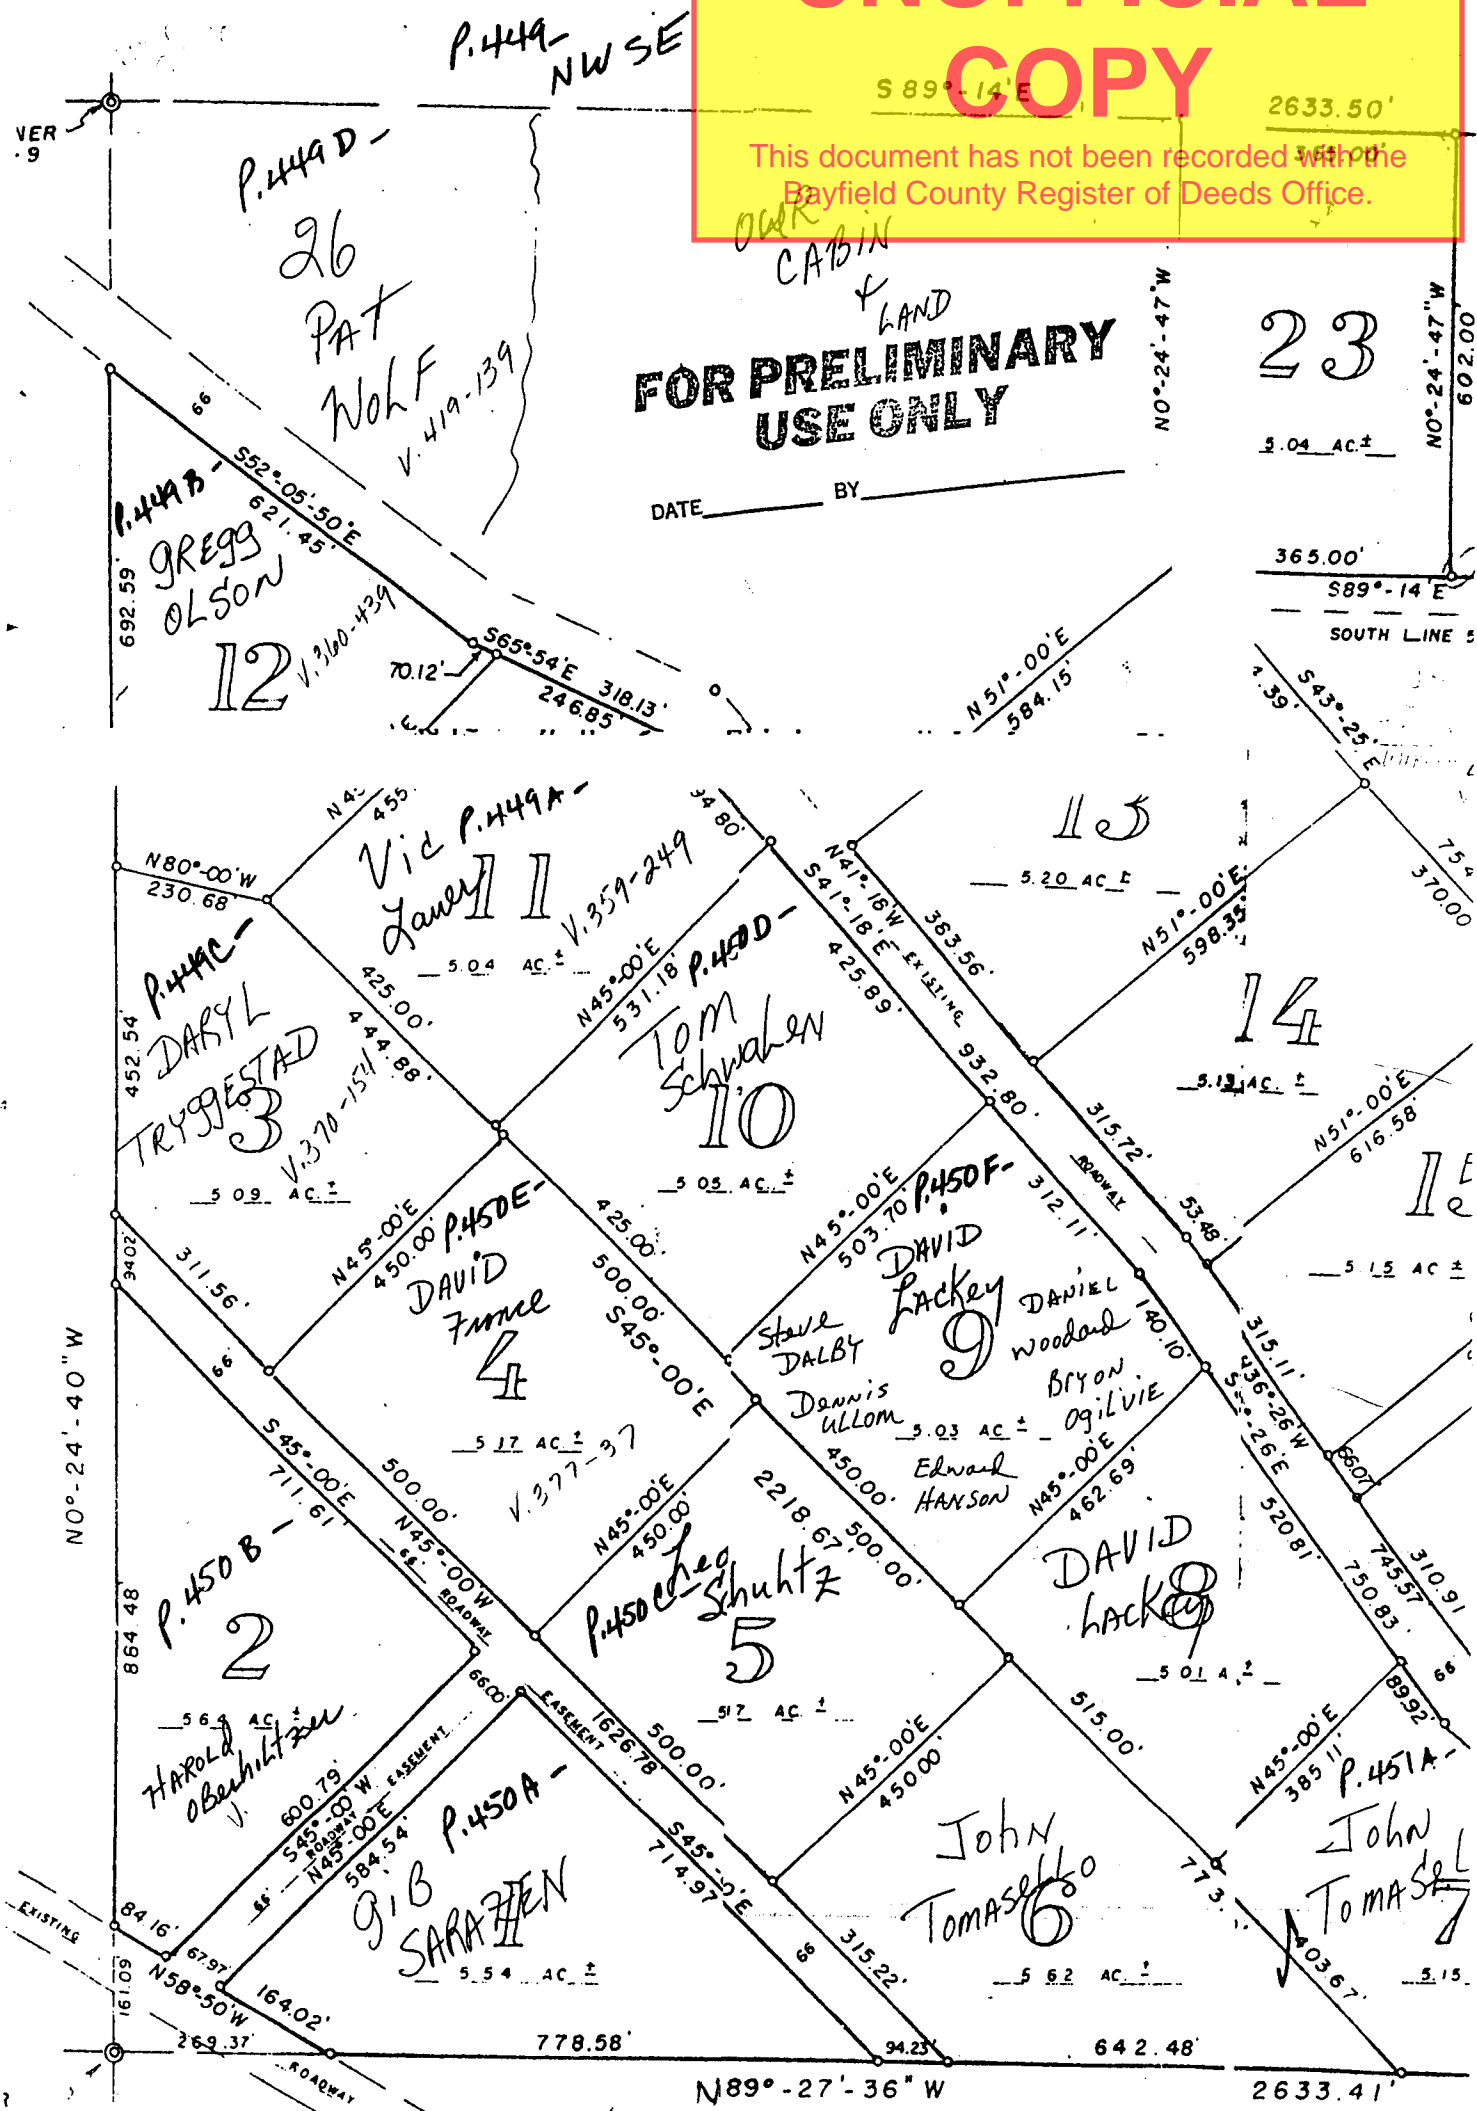

FOR PRELIMINARY USE ONLY

#1847

UNOFFICIAL COPY


P.448 - NE SE

This document has not been recorded with the Bayfield County Register of Deeds Office.

EVA CORNER SEC. 6-44-9 EX. 2" PIPE

OWNER CABIN & LAND
FOR PRELIMINARY USE ONLY

DATE BY

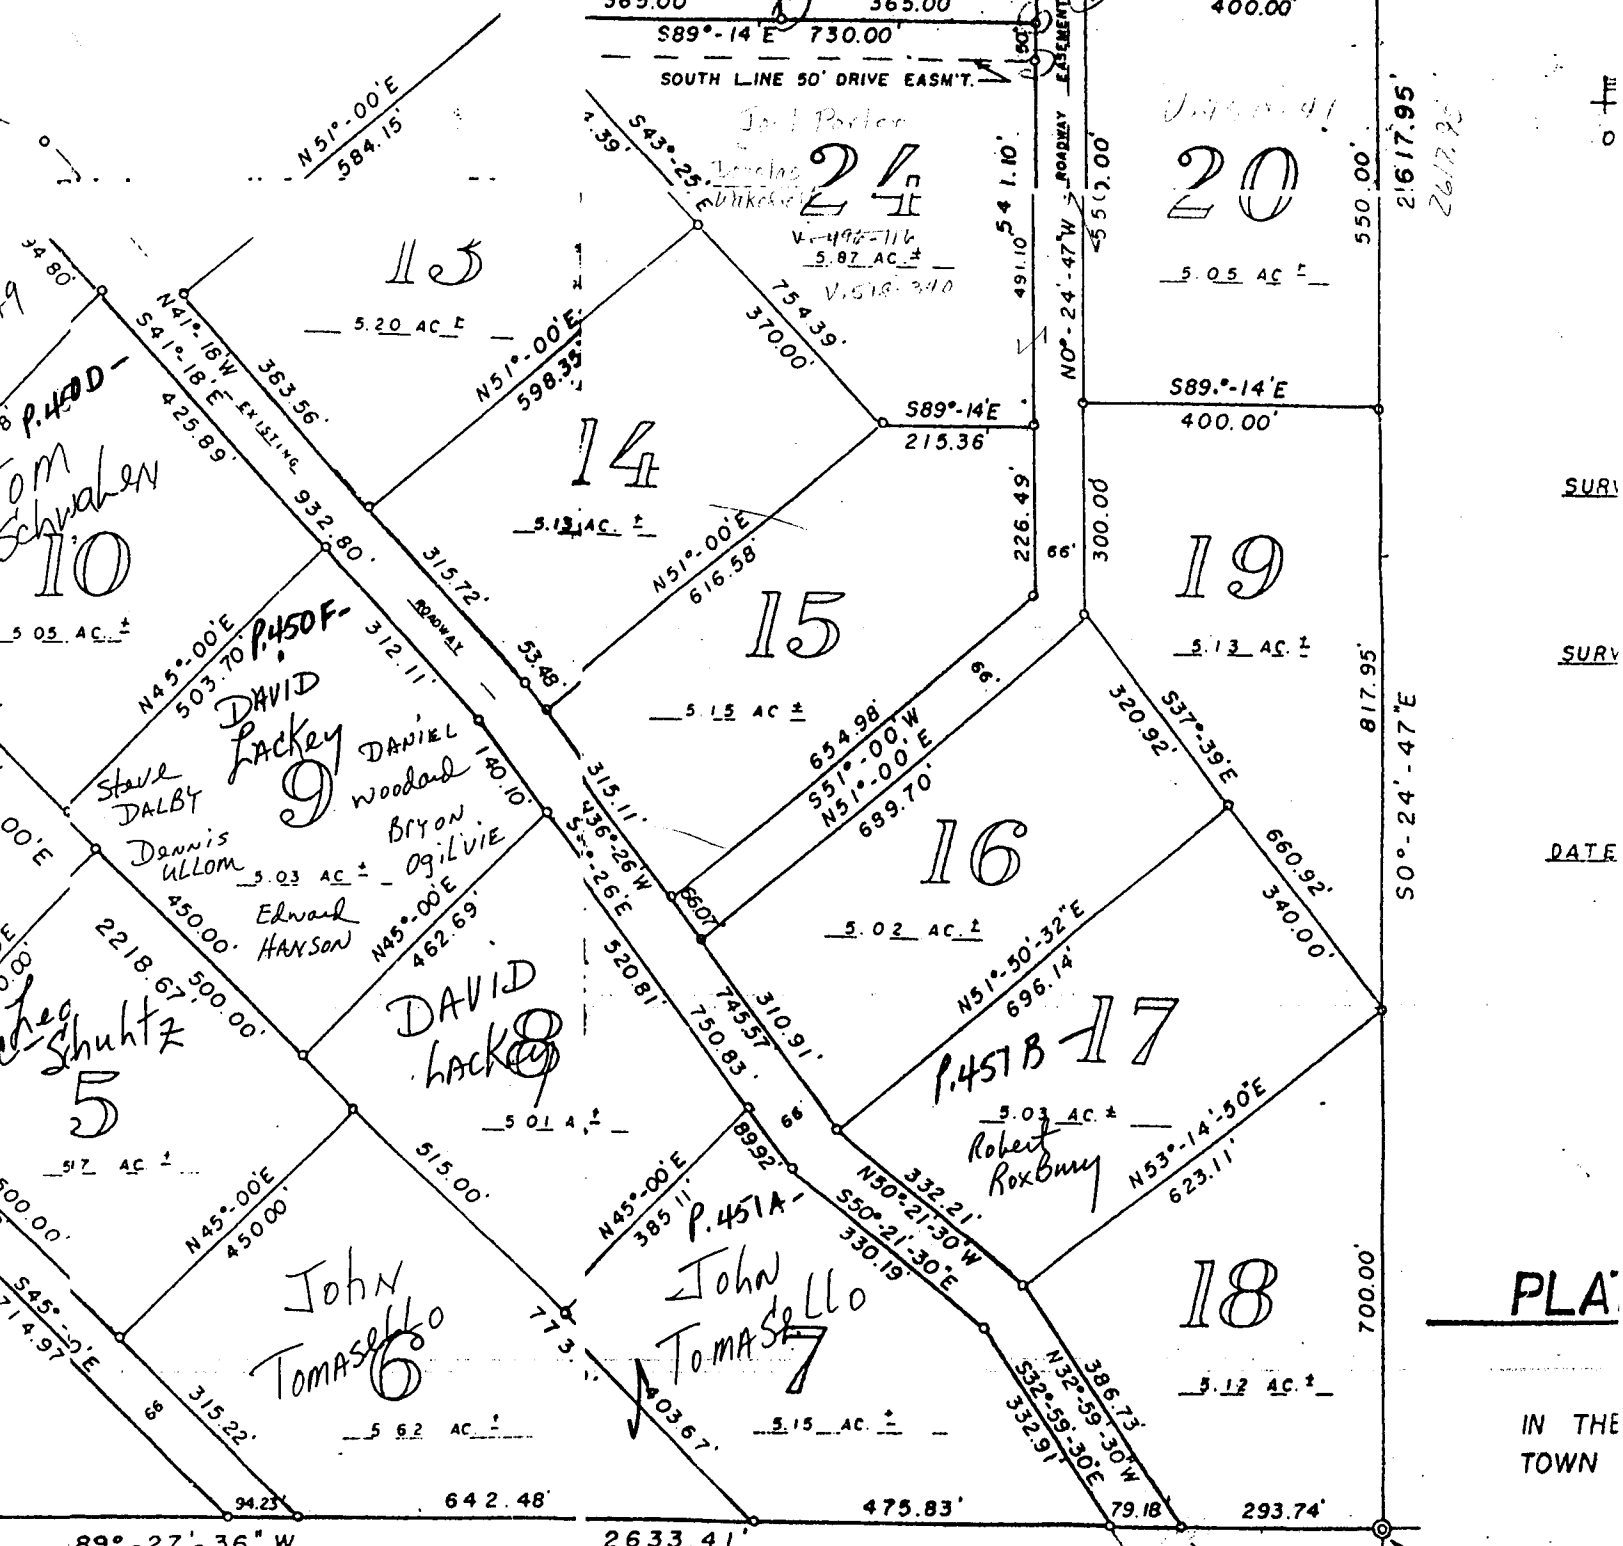

SURV

SURV

DATE

PLA

IN THE TOWN

SE CORNER SEC. 6-44-9 EX. 1 1/2" BAR


FOR PRELIMINARY USE ONLY

P.451 - SE SE

**UNOFFICIAL
COPY**

EX. 4 CORNER
SEC. 6-44-9
EX. 2" PIPE

This document has not been recorded with the
Bayfield County Register of Deeds Office.

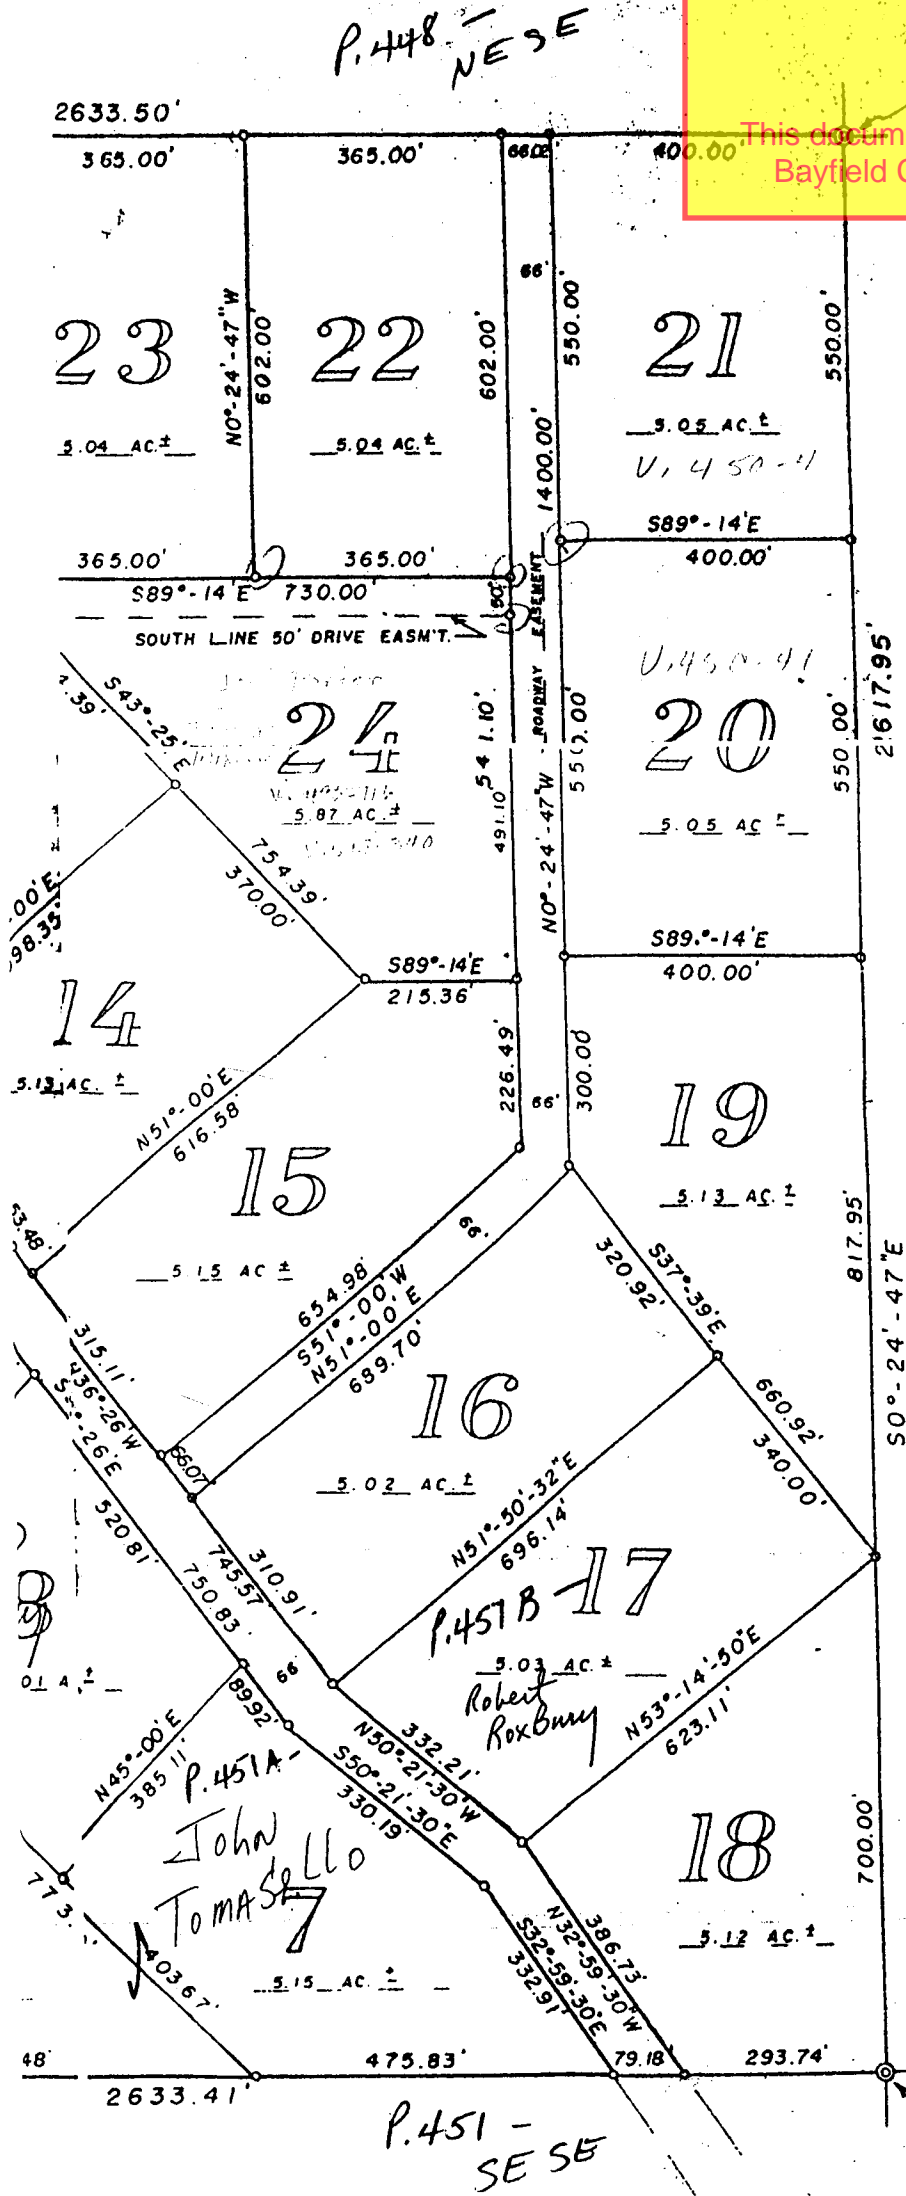

SURVEY

SURVEY

DATED:

PLAT

0.
IN THE
TOWN OF

**PRELIMINARY
USE ONLY**