


1861

Gov. Lot # 5 9-44-9

UNOFFICIAL COPY

Contact the Bayfield County Register of Deeds Office to obtain an official copy of this document.

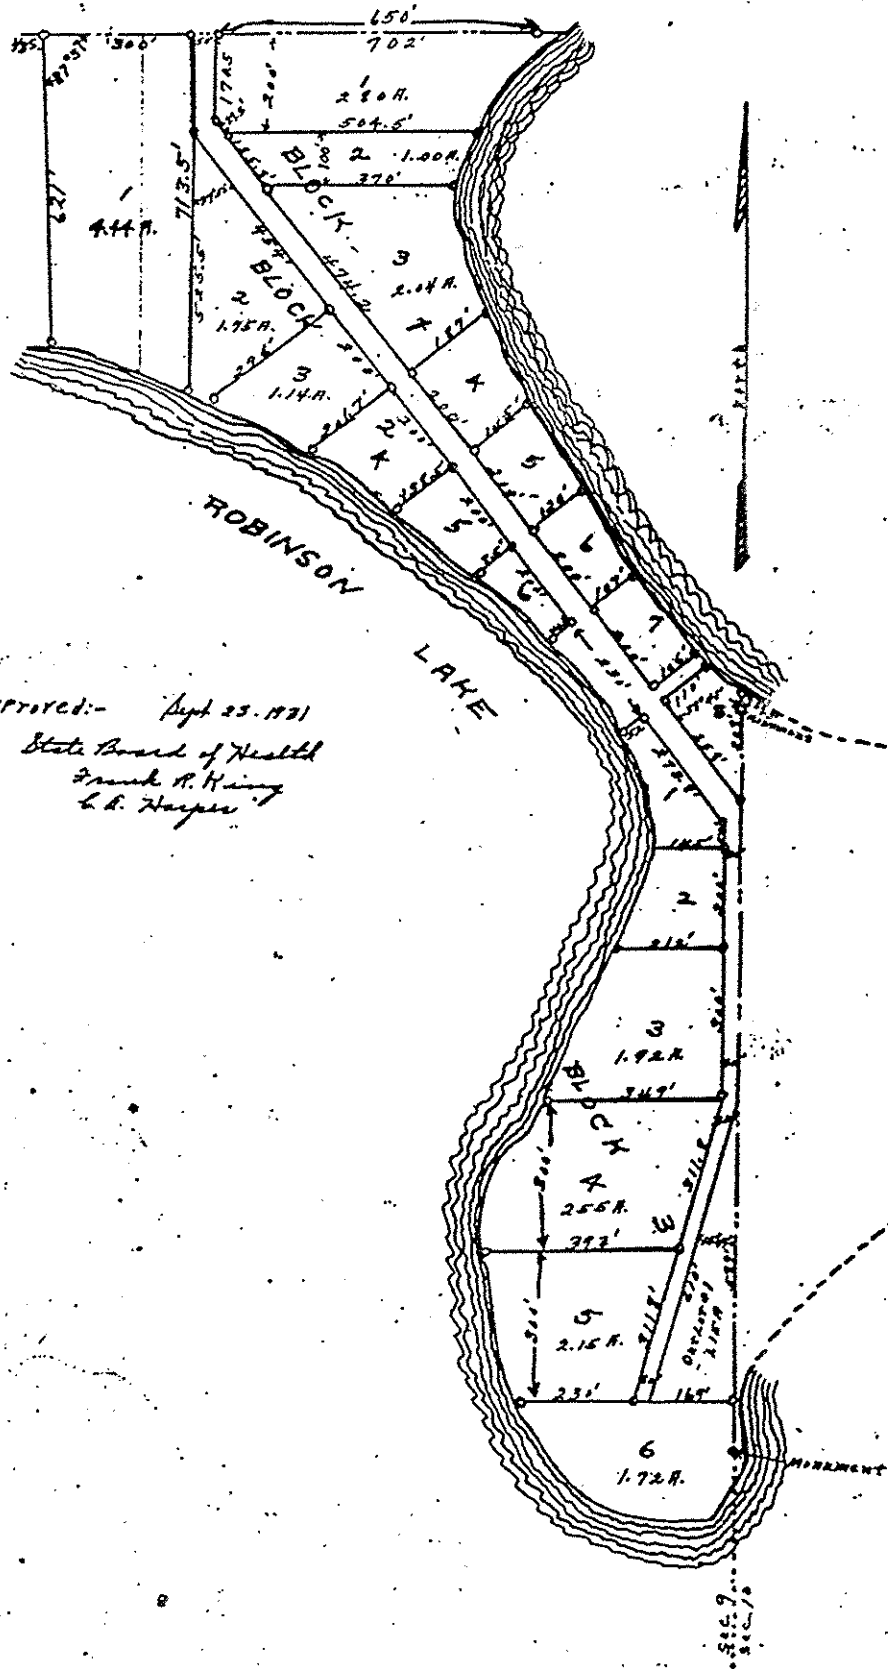

Approved: - Sept 23, 1931
 State Board of Health
 Frank R. Hering
 L. E. Harper

PLAT
 EAU CLAIRE LAKES PARK
 Govt. Lot # 5, Section 9, Twp. 41 N, R. 20 W.
 Bayfield County, Wisconsin.
 A Complete Sub-division of said Govt. Lot # 5
 Scale 1" = 200'

Sept 18, 1931 Harry Johnson Surveyor.

I, Harry Johnson, Surveyor, do hereby certify, that by the order of Alvin M. Johnson (owner of the lands described and shown on this map) I have re-surveyed the outside boundaries, which were formerly surveyed by the County Surveyor and approved by other competent Surveyors, that I have not divided same into Blocks, Lots, Streets and Parks, that I have complied with all statutes and laws governing surveying and platting lands in the State of Wisconsin unless otherwise shown on this plat, that all angles are right angle corner markers at all corners, that monuments or obelisks are regulation 5" pipe bearing iron caps firmly secured on their tops, that this plat is correct representation of the lands as surveyed and platted.

Sept 3rd 1931.
 Harry Johnson Surveyor

I, the owner of the lands described and shown in the foregoing certificate and shown on this map, do hereby certify that I am such owner, and that I have caused said lands to be re-surveyed and sub-divided as shown on this map.

L. J. Olson
 Margaret Olson
 Alvin M. Johnson

State of Wisconsin }
 Bayfield County } ss

On this 15 day of Sept 1931, Personally appeared before me, Alvin M. Johnson, to me well known to be such person, and being duly sworn, acknowledged that he is the person who executed the foregoing certificate and that he is the owner of the lands shown on this map.

Oscar Lindholm Notary Public
 My Commission Expires July 29 1933

Approved: - Oct 6 - 1931

By the Town Board Town of Barnes Bayfield Co. Wis.
 Markus Salberg Chairman
 Albert Dreyfus N. Bayfield Wis.
 Marie Carter Clerk

165948

UNOFFICIAL COPY
 UNOFFICIAL COPY