


UNOFFICIAL COPY
22-50-42250-4
This document has not been recorded with the Bayfield County Register of Deeds Office.

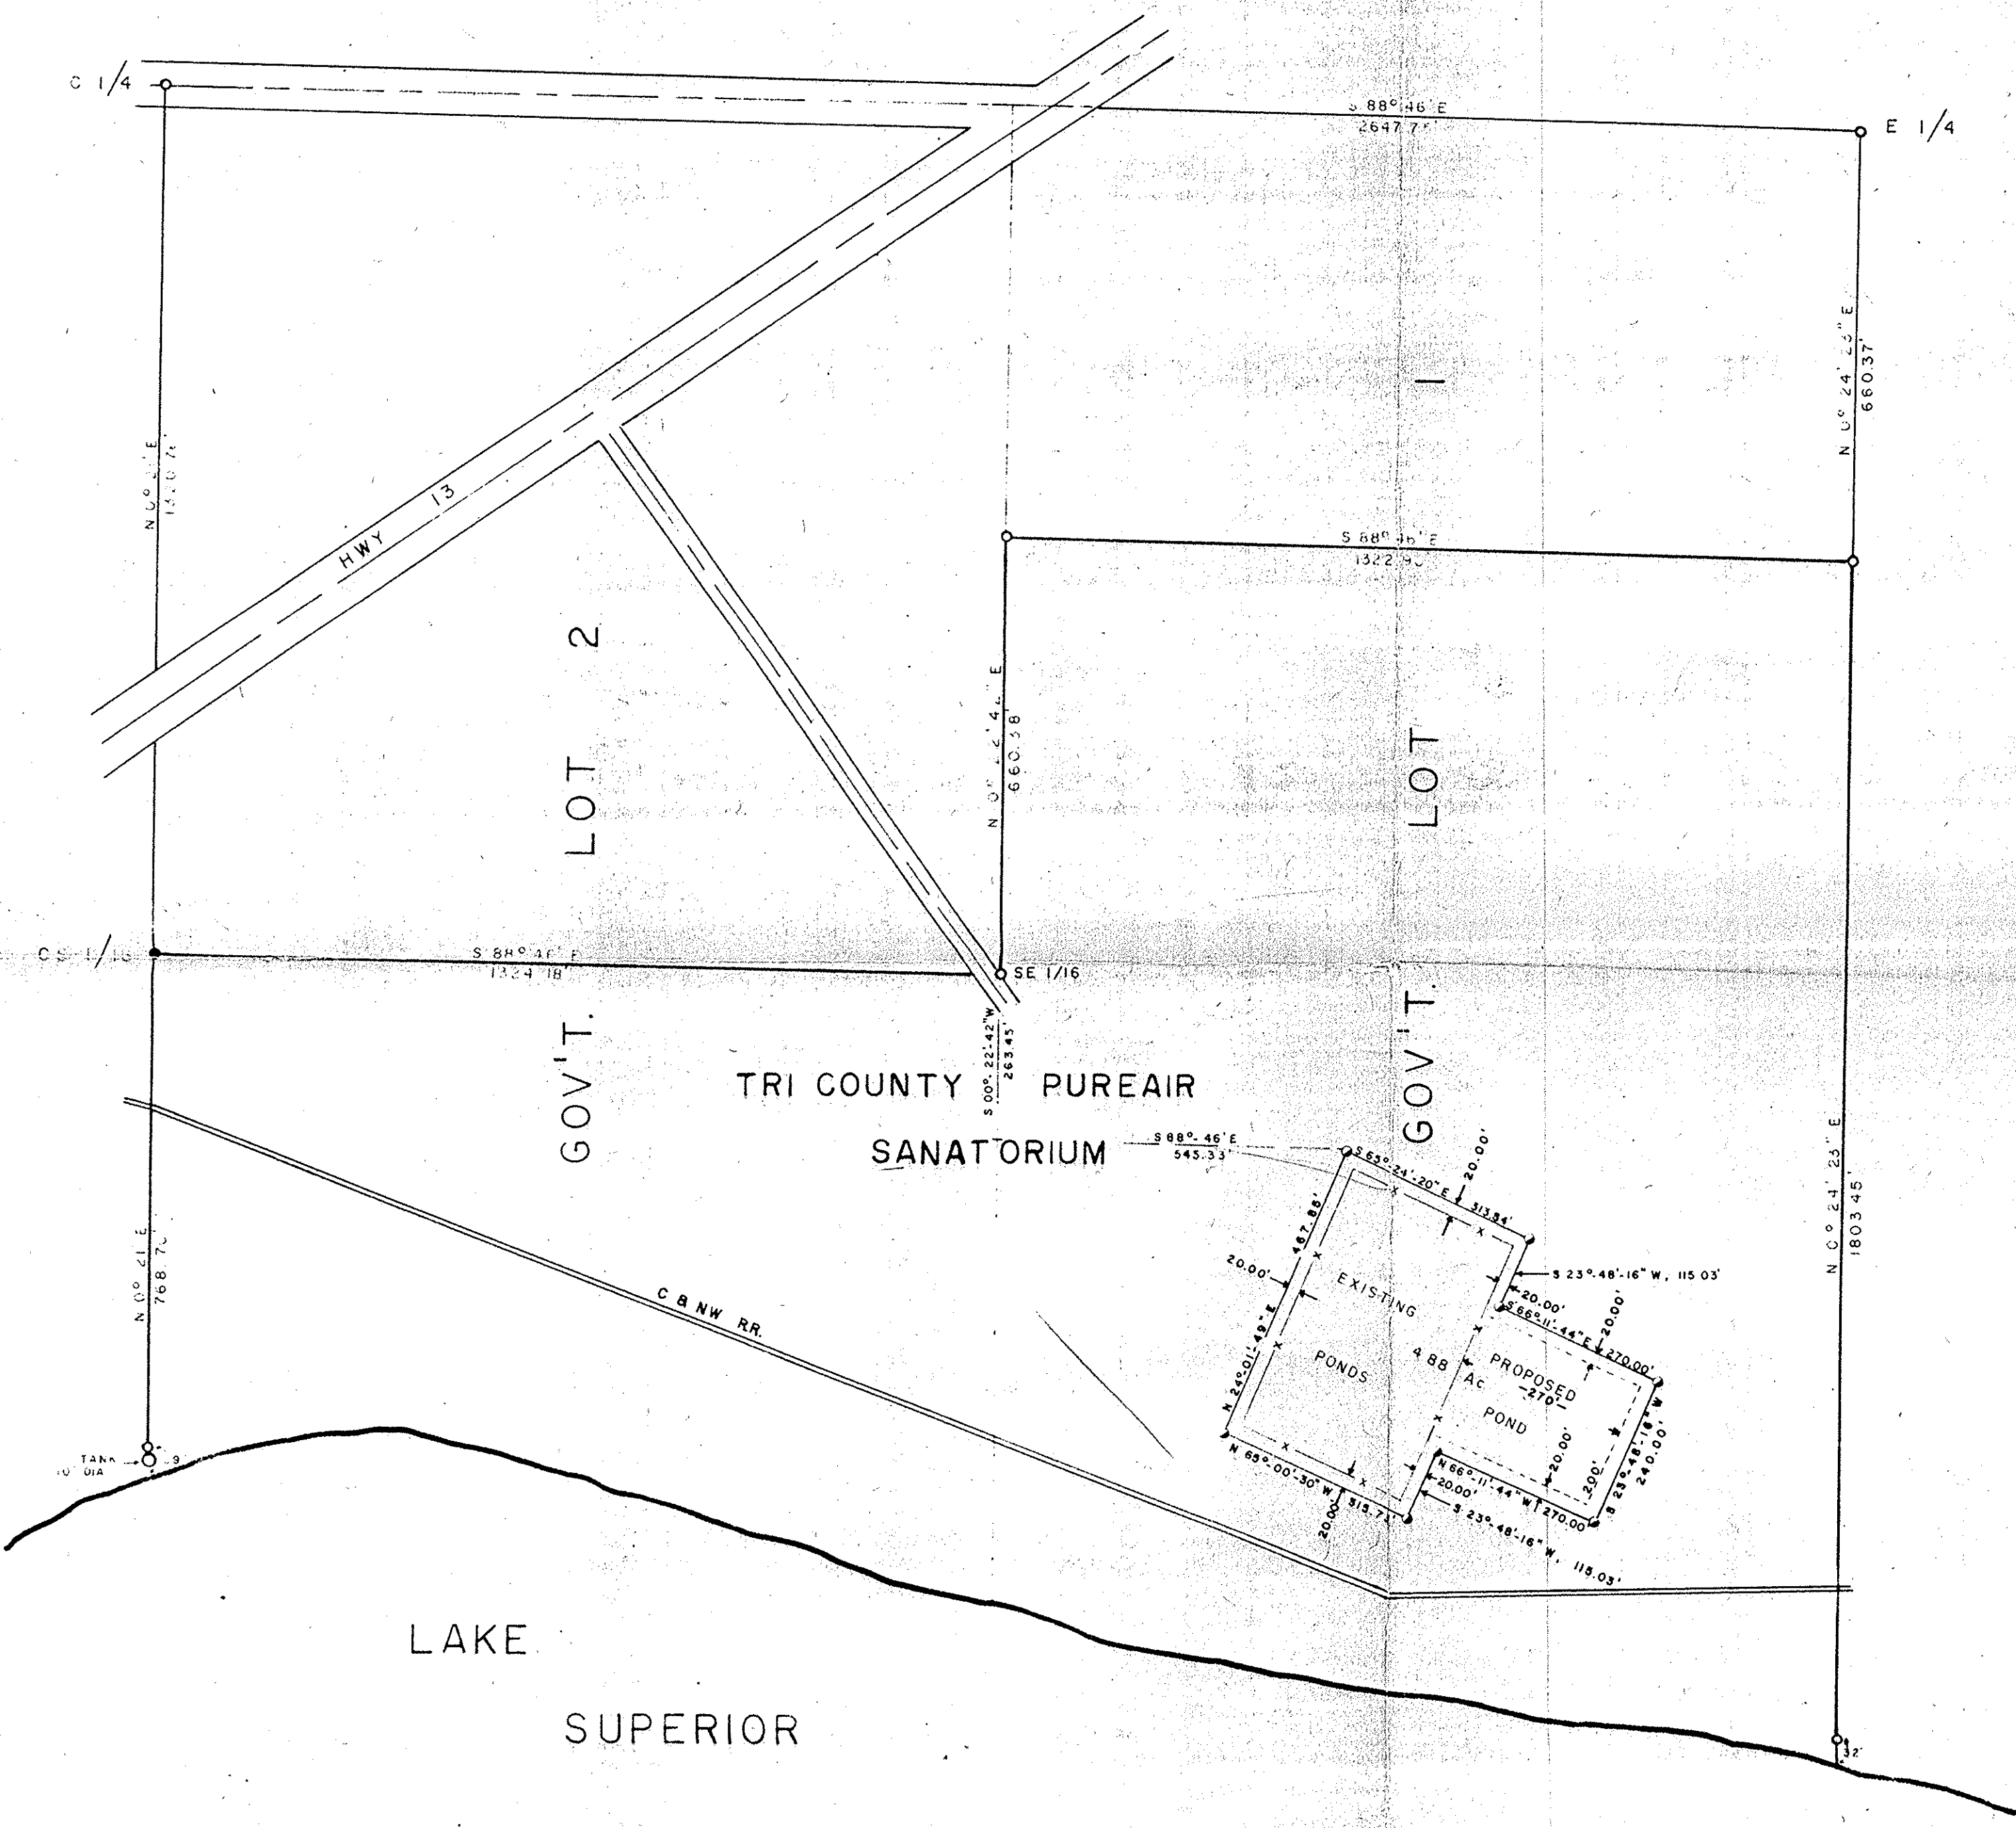

THIS IS AN AUTHORIZED PRINT ONLY IF SEAL IS IMPRINTED IN RED


LEGEND

- IRON PIPE FOUND THIS SURVEY
- IRON PIPE SET THIS SURVEY
- ALL BEARINGS ARE TRUE
- SCALE: 1 INCH = 200 FEET
- AUGUST 20, 1970

REVISED: 2-7-80.

- 1-1/4" x 24" IRON PIPE SET THIS SURVEY
- x- EXISTING FENCE
- PROPOSED FENCE

SURVEY BY: *Thomas W. Nelson*
THOMAS W. NELSON
WIS. REG. NO. S-263

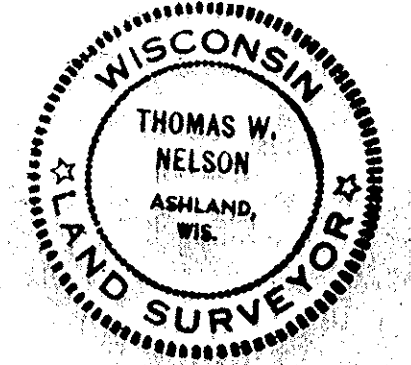

MAP BY: L. T. NELSON

MAP OF SURVEY
PARTS OF GOV'T. LOTS
1 & 2, SEC. 22, T. 50 N.,
R. 4 W., BAYFIELD CO.,
WISCONSIN