


#2041

3.58
2.64
1.77
7.99 Acres

Gov. Lot 9 Sec. 28-44-7
UNOFFICIAL COPY
This document has not been recorded with the Bayfield County Register of Deeds Office.

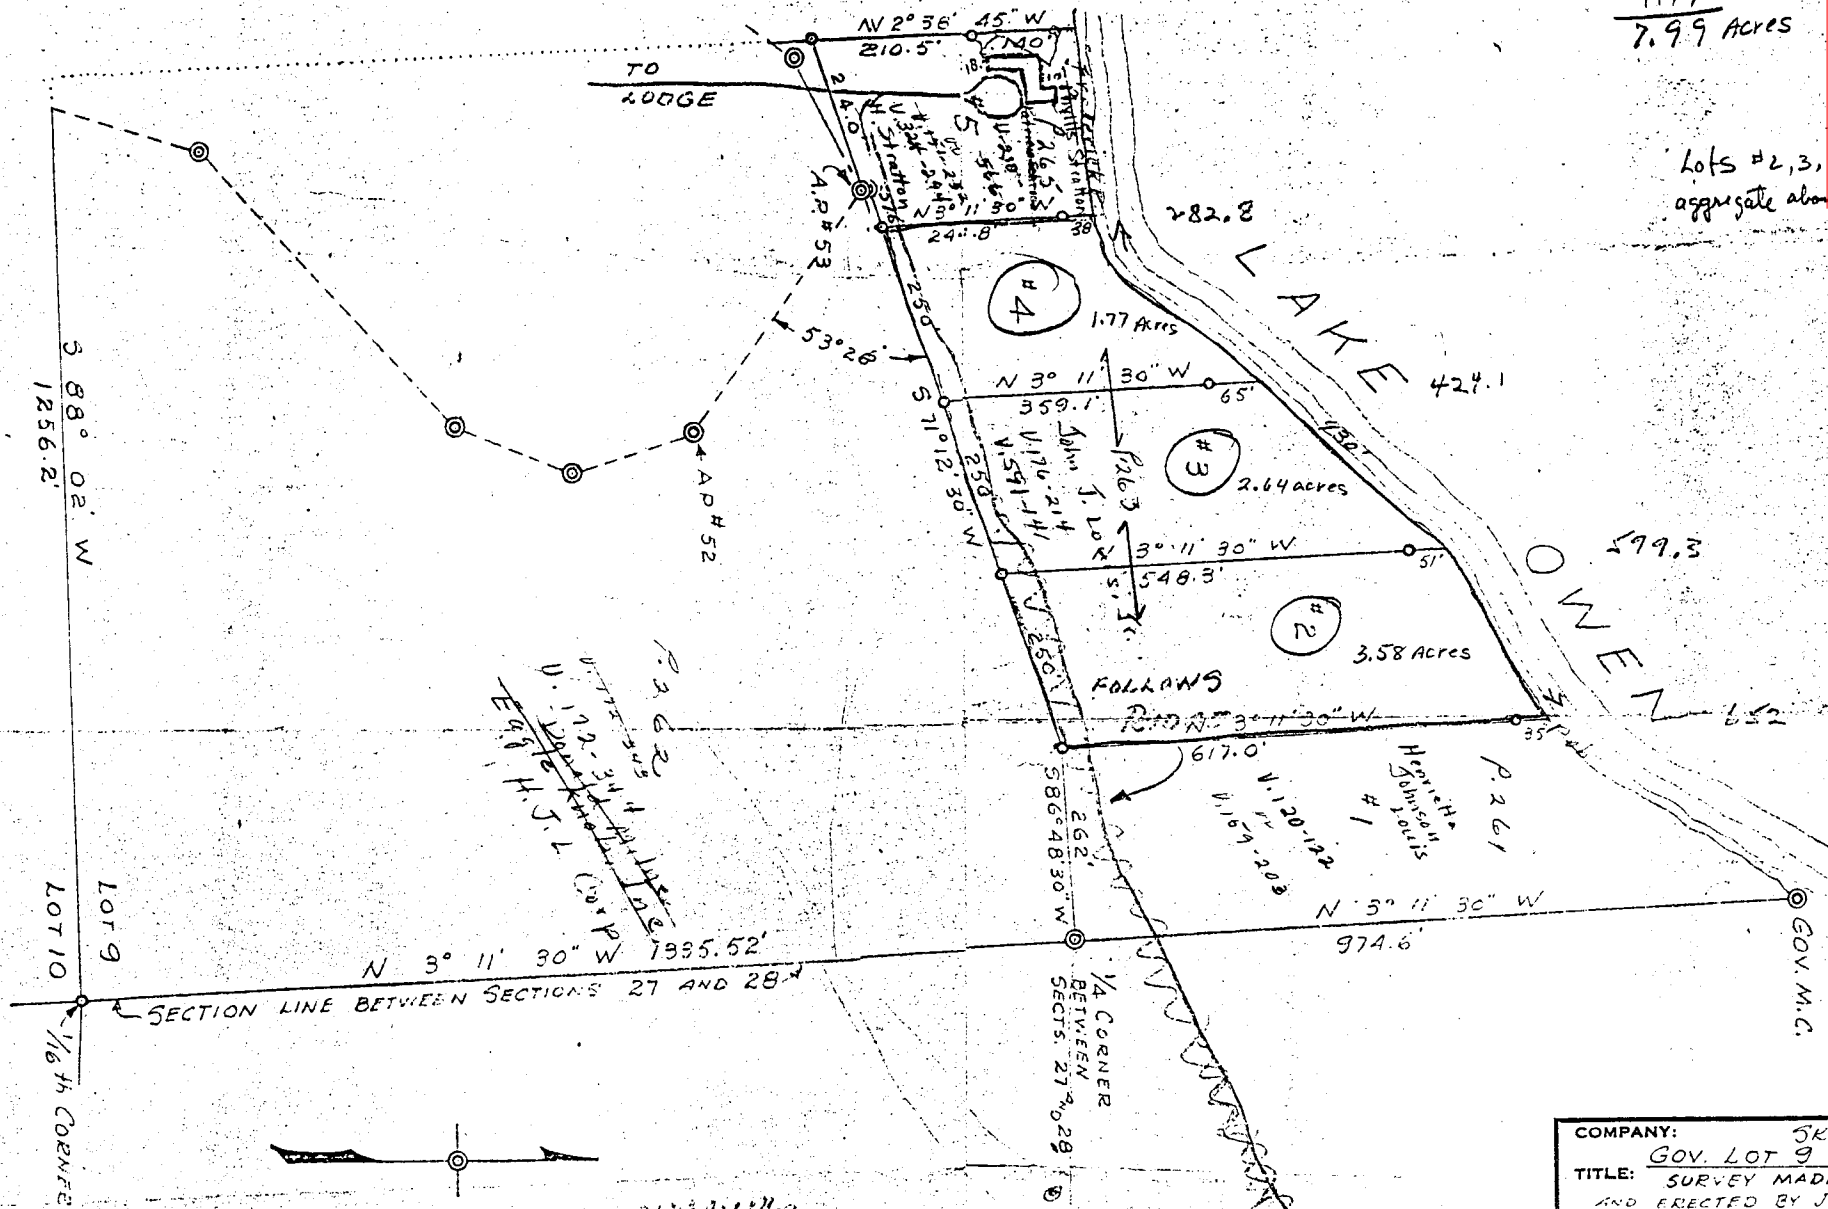

LEGEND:
● REPRESENTS IRON PIPE MONUMENTS
○ " SMALL IRON PIPES
- - - MEANDER LINE ESTABLISHED BY U.S. SURVEYORS

COMPANY: SKETCH OF
GOV. LOT 9 SECTION 28 T.44N.
TITLE: SURVEY MADE AND MONUMENTS FOUND AND ERECTED BY JEROD W. DAY, SURVEYOR

Brooks Stevens
INDUSTRIAL DESIGN

MILWAUKEE W

DRAWN BY JEROD W. DAY, SURVEYOR

TRACED BY TONY REED

OCT. 18-28-2
DRI