


**TOWN OF DELTA**  
 MAP SHOWING PLATTED PORTIONS OF SEC. 3 T. 46 N. R. 8 W.

**MURRAY HILL LODGE**  
 A SUBDIVISION OF NW 1/4 NE 1/4 OF SEC. 3 T. 46 N. R. 8 W.


MAP NO. 1

MAP NO. 2

MAP OF  
 PORTION OF THE NW 1/4 OF NE 1/4 AND  
 THE SW 1/4 OF NW 1/4 SEC. 3 T. 46 N. R. 8 W.  
 NE 1/4

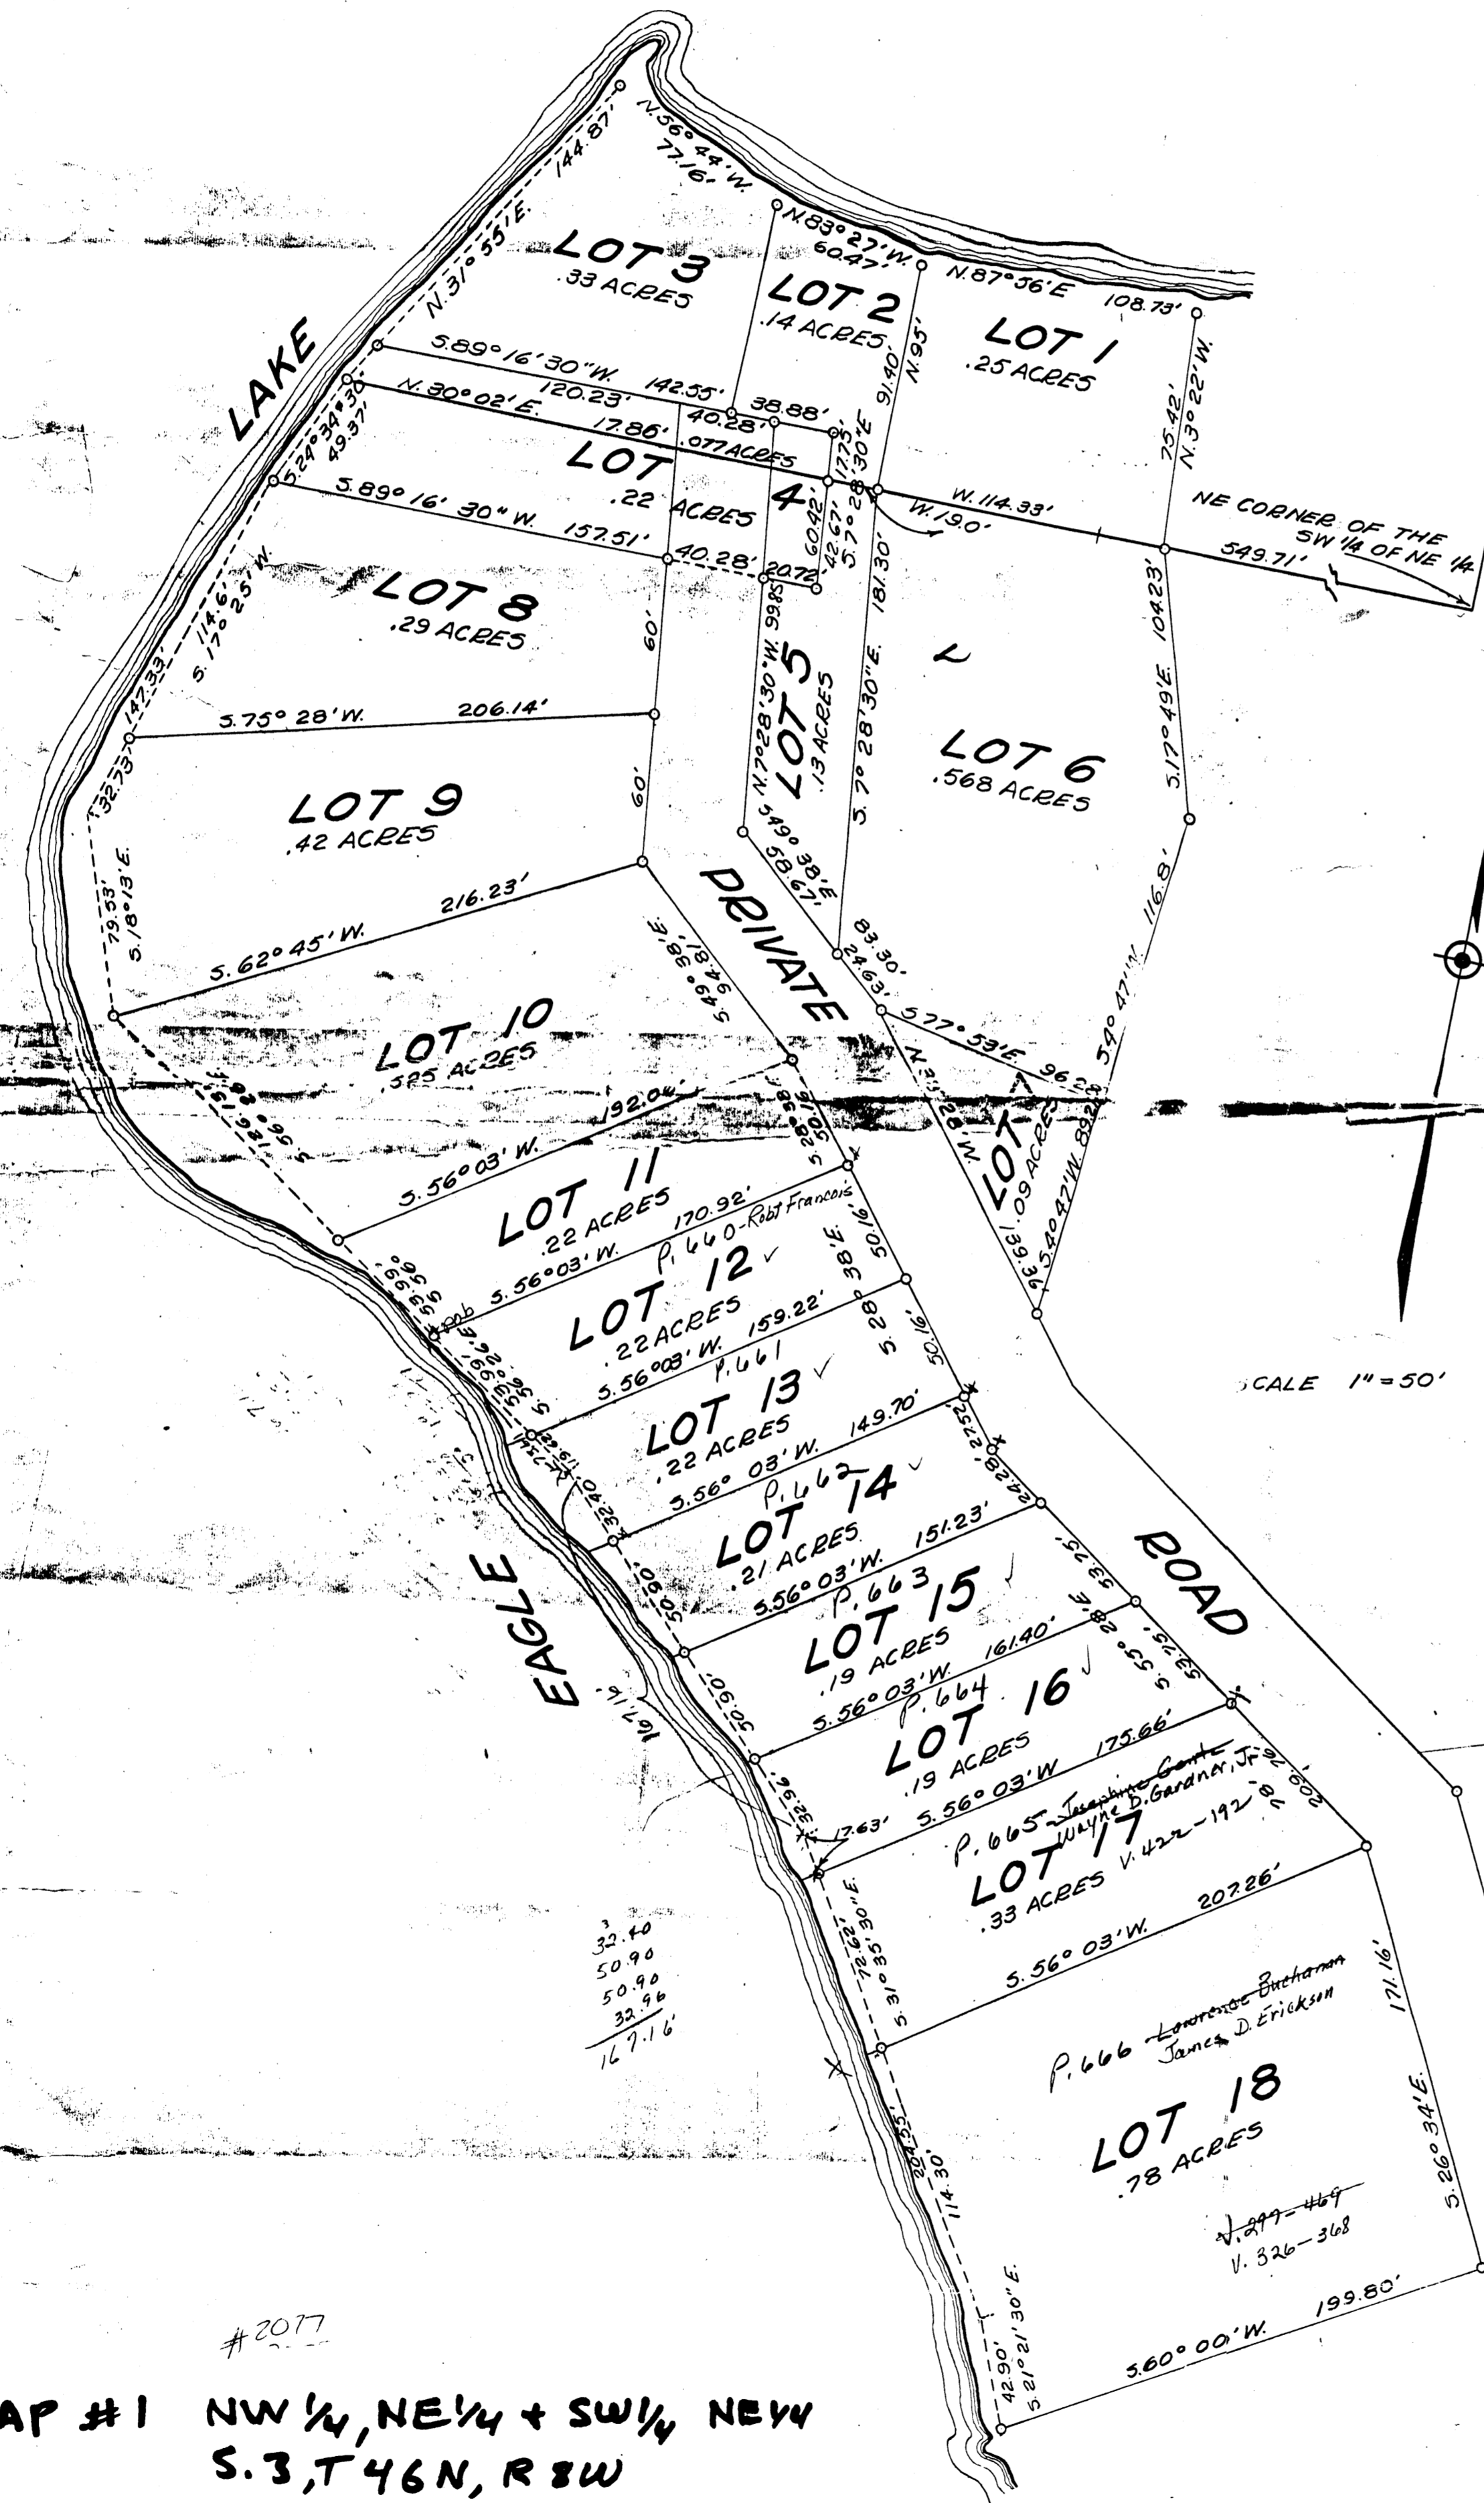

MAP NO. 3  
 PLAT OF CEDAR CREST SUBDIVISION  
 PORTION OF THE SW 1/4 NE 1/4 & THE NW 1/4 SE 1/4  
 SEC. 3 T. 46 N. R. 8 W.

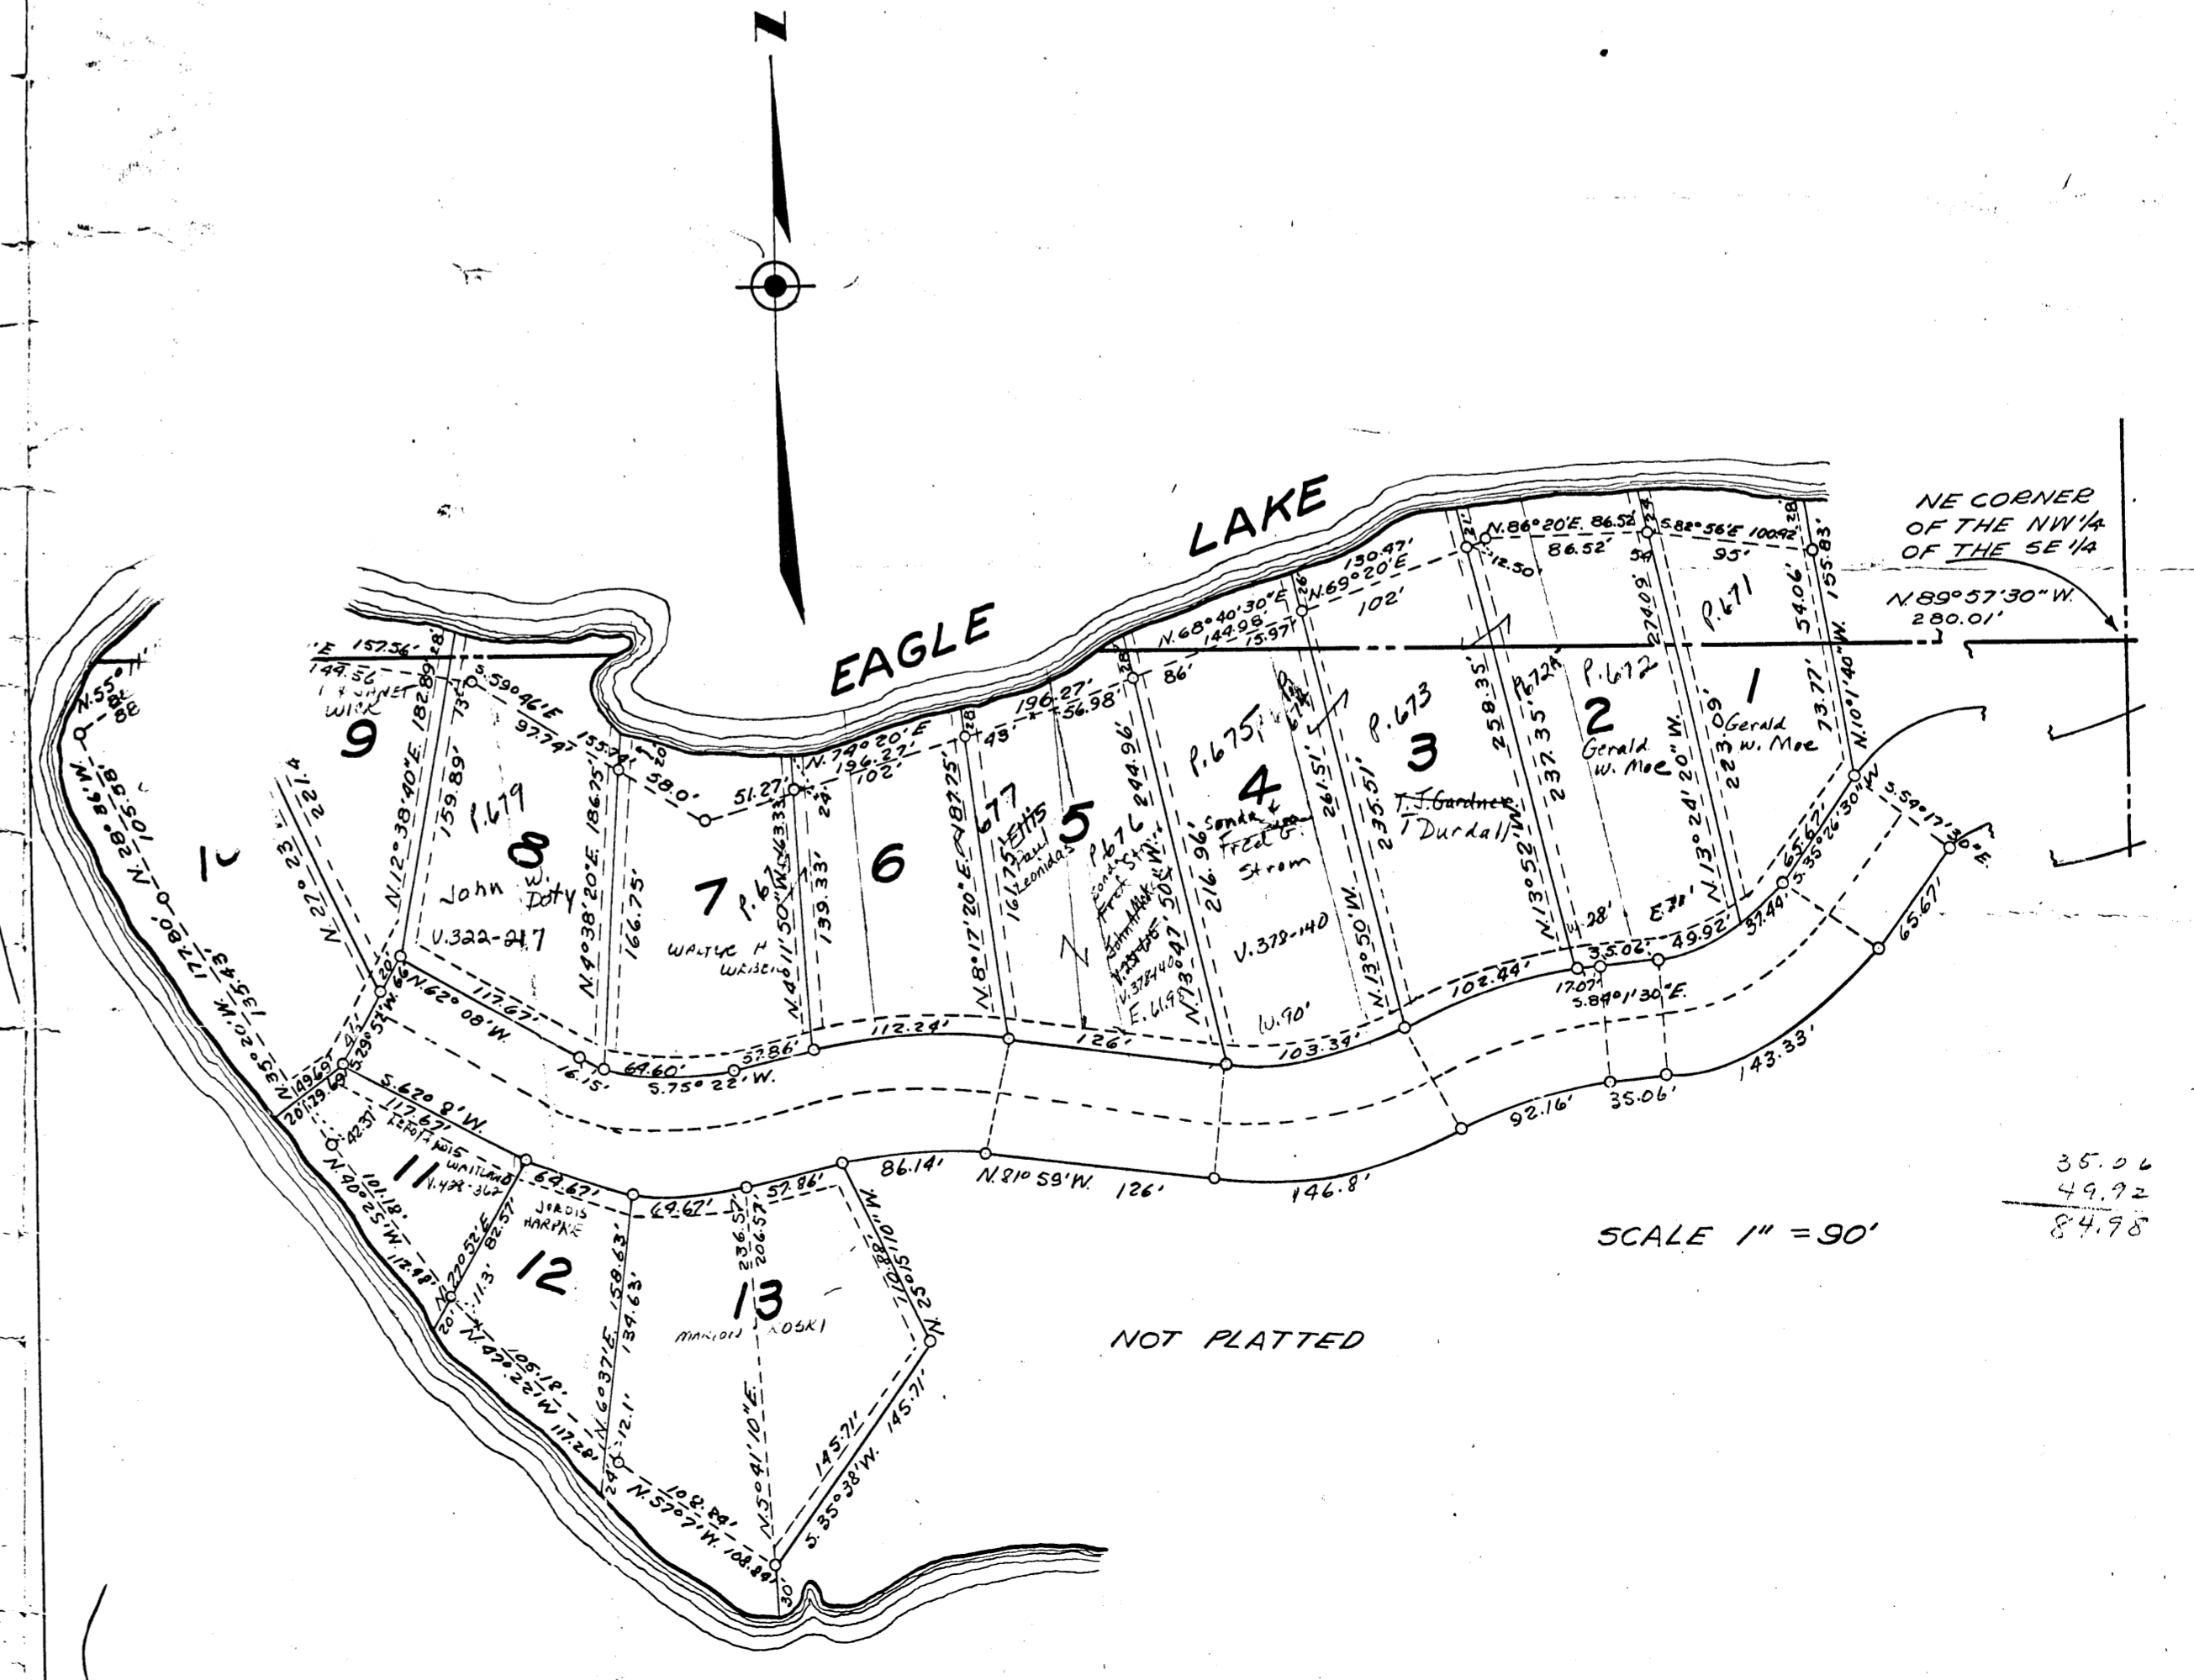

MAP #1 NW 1/4, NE 1/4 + SW 1/4 NE 1/4  
 S. 3, T. 46 N, R. 8 W

MAP #2 MURRAY HILL LODGE  
 NW 1/4 + NE 1/4 S. 3-46-8  
 NE

MAP #3 CEDAR CREST SUBDIVISION  
 SW 1/4 NE 1/4 + NW 1/4 SE 1/4  
 S. 3-46-8

#2077

35.06  
 49.72  
 84.78