


ME-MS 8-20-1

ROBERT BARTLET JR
 SECOND ADDITION
 TO
 ORCHARD CITY, WIS

Scale - 100 ft. = 1 in.

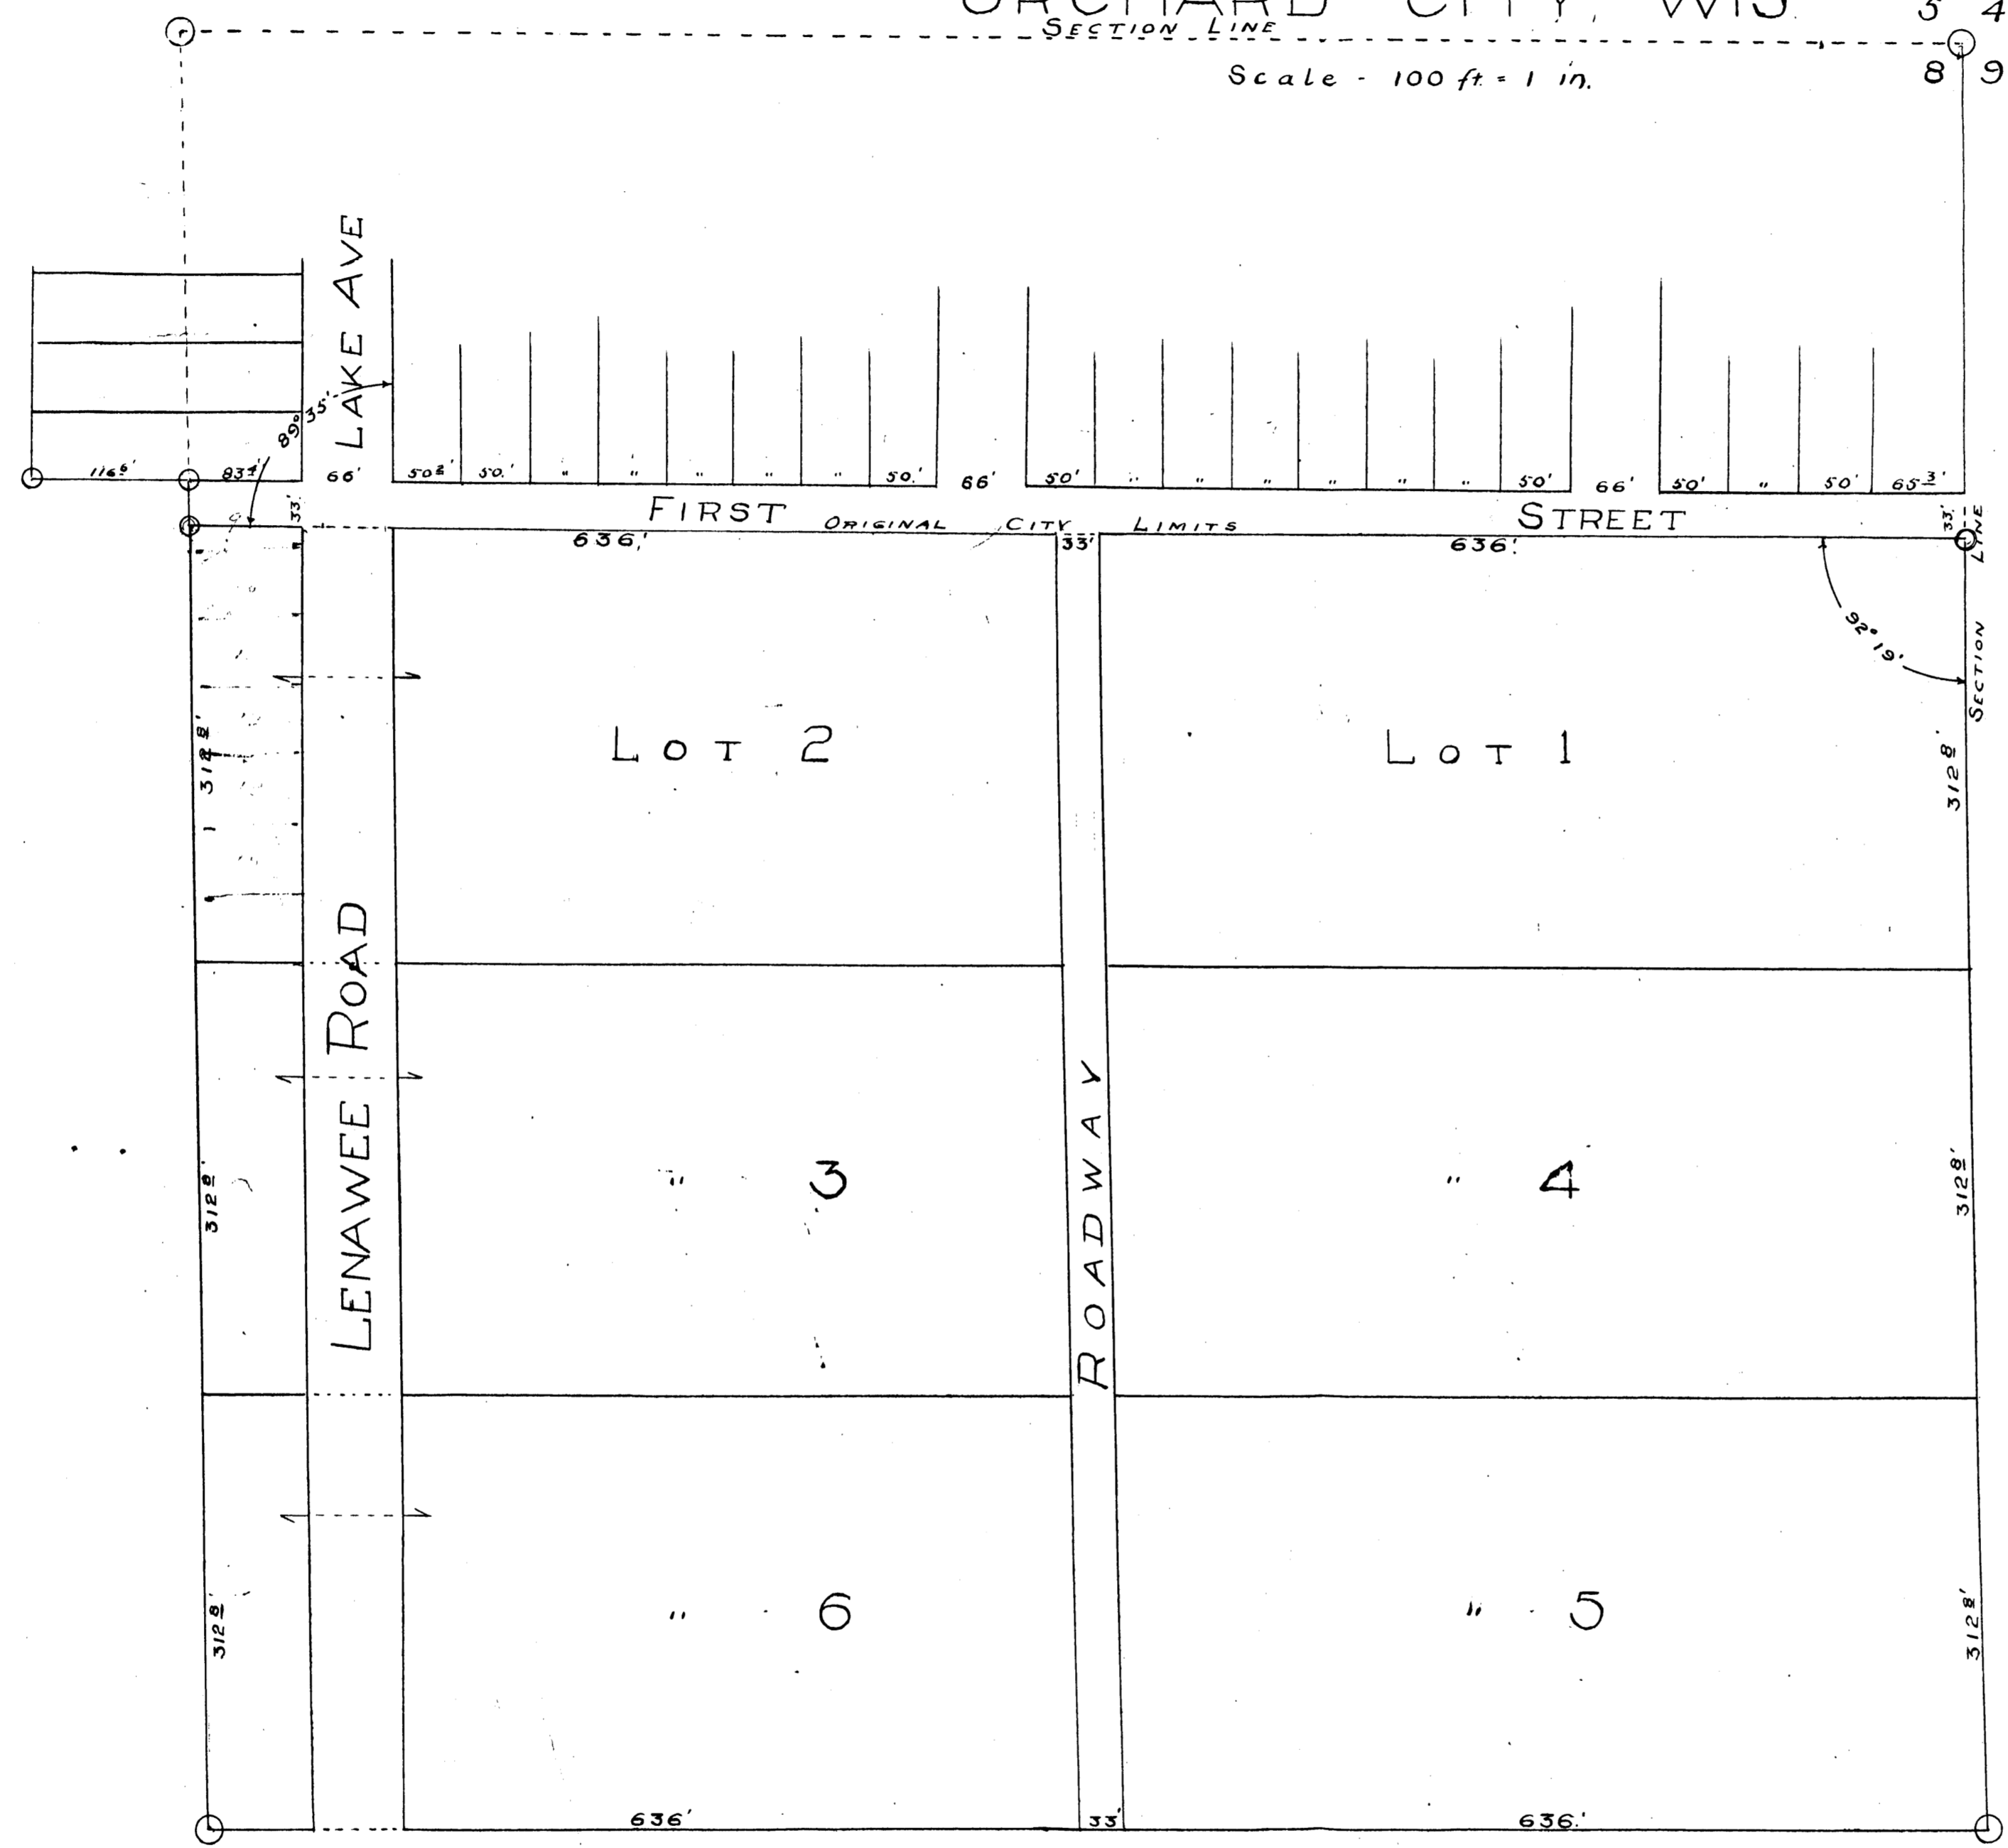

I, R.W. Smith, Surveyor of Bayfield County, Wisconsin, do hereby certify that, under and pursuant to the Statute in such cases made and provided, I have surveyed, sub-divided and plotted as the ROBERT BARTLET, JR. SECOND ADDITION TO ORCHARD CITY the lands and premises shown on this plat, which said lands are situated in the County of Bayfield, State of Wisconsin and are fully described as follows: All that part of the Northeast quarter (1/4) of the North East quarter 1/4 of Section Eight (8) in Township Fifty (50) North of Range Seven (7) West, lying south of First STREET of the original plat of ORCHARD CITY as recorded in the office of the Recorder of Deeds at Washburn, Wis.

I further certify that I made the survey, sub-division and plat by the order of and under the direction of ROBERT BARTLET JR. the owner of said tract of land. I also certify that this map is a correct representation of the land so surveyed and of the divisions there-in made.

R.W. Smith

State of Wisconsin }
 County of Bayfield } S.S.
 Personally came before me this 22nd day of October, A.D. 1914: The above mentioned R.W. Smith, to me personally known to be the person who executed the above instrument and acknowledged the same.

Jessie Johnson
 Notary Public.

My commission expires on the 27th day of Jan. A.D. 1917

I, Robert Bartlett Jr., being the owner of the tract of land described in the certificate of R.W. Smith, Surveyor, endorsed on this plat, hereby certify that I have caused the said lands to be surveyed, sub-divided and plotted as represented on this map. In witness whereof I have affixed my signature to this certificate on this 25th day of October A.D. 1914.

Robert Bartlett Jr.

State of Wisconsin }
 County of Bayfield } S.S.

Personally came before me this 25th day of October A.D. 1914: The above named Robert Bartlett Jr. to me personally known to be the person who executed the above instrument and acknowledged the same.

J. J. Daddard
 Notary Public.

My commission expires on the 27th day of June A.D. 1918



#6246/2