

UNOFFICIAL COPY

#2174


Contact the Bayfield County Register of Deeds Office to obtain an official copy of this document.

CERTIFIED SURVEY MAP NO. 000249 NW 1/4 SE 1/4 7-43-7

PART OF THE NORTHWEST 1/4 OF THE SOUTHEAST 1/4, SECTION 7, TOWNSHIP 43 NORTH, RANGE 7 WEST, TOWN OF CABLE, BAYFIELD COUNTY, WISCONSIN.



24

LOT 1
5.00 ACRES

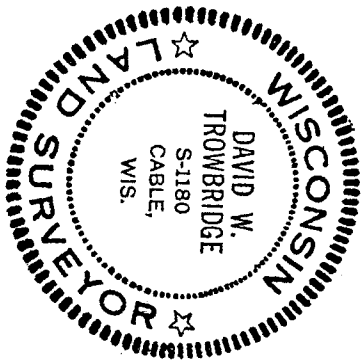

David W. Trombridge
7 July 1978

324226

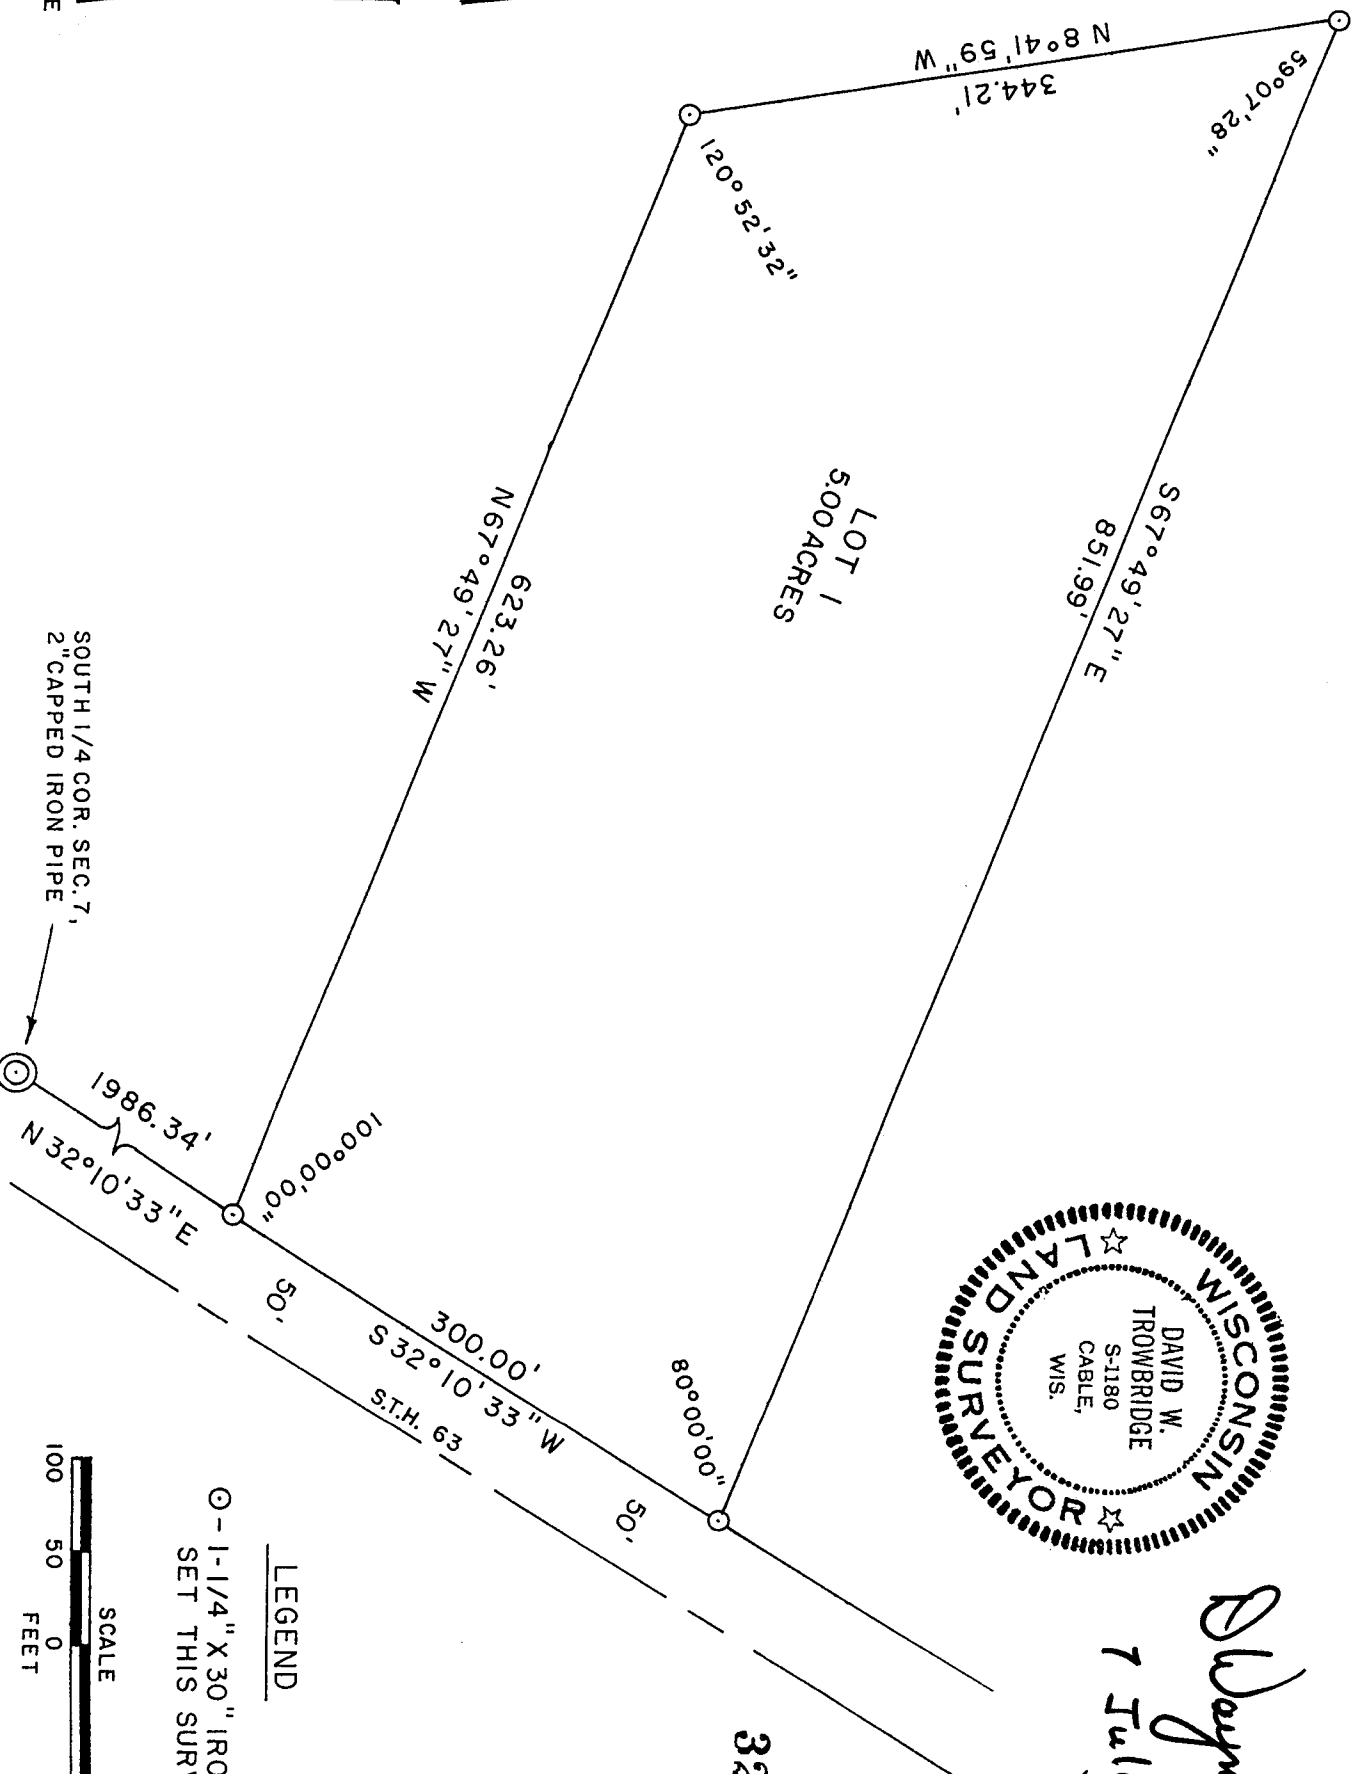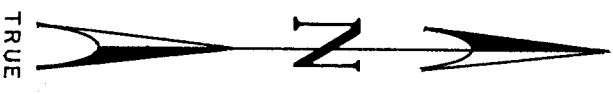

LEGEND
 ○ - 1-1/4" X 3/32" IRON PIPE SET THIS SURVEY



UNOFFICIAL COPY

Contact the Bayfield County Register of Deeds
Office to obtain an official copy of this document.

CERTIFIED SURVEY NO. 000249

Part of the Northwest 1/4 of the Southeast 1/4 of Section 7,
Township 43 North, Range 7 West, Town of Cable, Bayfield County,
Wisconsin.


I, Wayne Trowbridge, Registered Land Surveyor, do hereby
certify:

That I have surveyed, divided and mapped part of the NW 1/4
of the SE 1/4, Section 7, T 43 N, R 7 W, Town of Cable, Bayfield
County, Wisconsin, bounded and described as follows:

Commencing at the South 1/4 Corner of Section 7, Township 43
North, Range 7 West, marked by a 2 inch capped iron pipe; thence
N 32° 10' 33" E, 1986.34 feet to a 1½ inch iron pipe and the Point
of Beginning; thence N 67° 49' 27" W, 623.26 feet to a 1½ inch
iron pipe; thence N 8° 41' 59" W, 344.21 feet to a 1½ inch iron
pipe; thence S 67° 49' 27" E, 851.99 feet to a 1½ inch iron pipe;
thence S 32° 10' 33" W, 300.00 feet to the Point of Beginning.

That I have made such survey and map by the direction of the
owner of said lands; that such map is a correct representation of
all exterior boundaries of the land surveyed and the subdivision
thereof made; that I have fully complied with the provisions of
Chapter 236 of the Wisconsin Statutes and the subdivision regula-
tions of Bayfield County in surveying and mapping same.

Parcels are subject to easements and reservations of record.

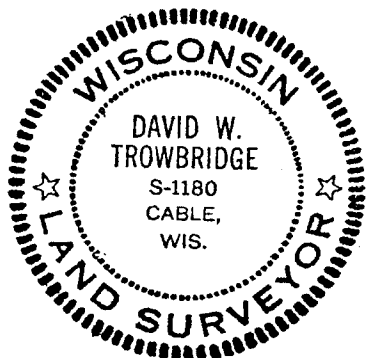

D Wayne Trowbridge
D. Wayne Trowbridge
Wisconsin R.L.S. No. S-1180
Dated this 7th day of July, 1978.

Bayfield County Approval 11 OCTOBER 1978 David K Lee
Date