

# UNOFFICIAL COPY


Contact the Bayfield County Register of Deeds Office to obtain an official copy of this document.

#2216

SE 1/4 19-43-7

CSM NO.  
000247

21

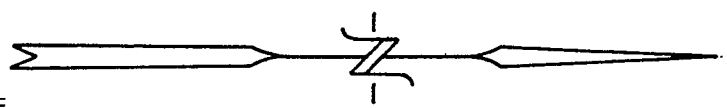



SCALE 1"=100'

MONUMENTS ● SET 1/4" X 30" (O.D.) IRON PIPE  
⊗ FOUND

BEARINGS BASED ON SOLAR OBSER.

SEPTEMBER 29, 1978

*Ronald L. Peterson*

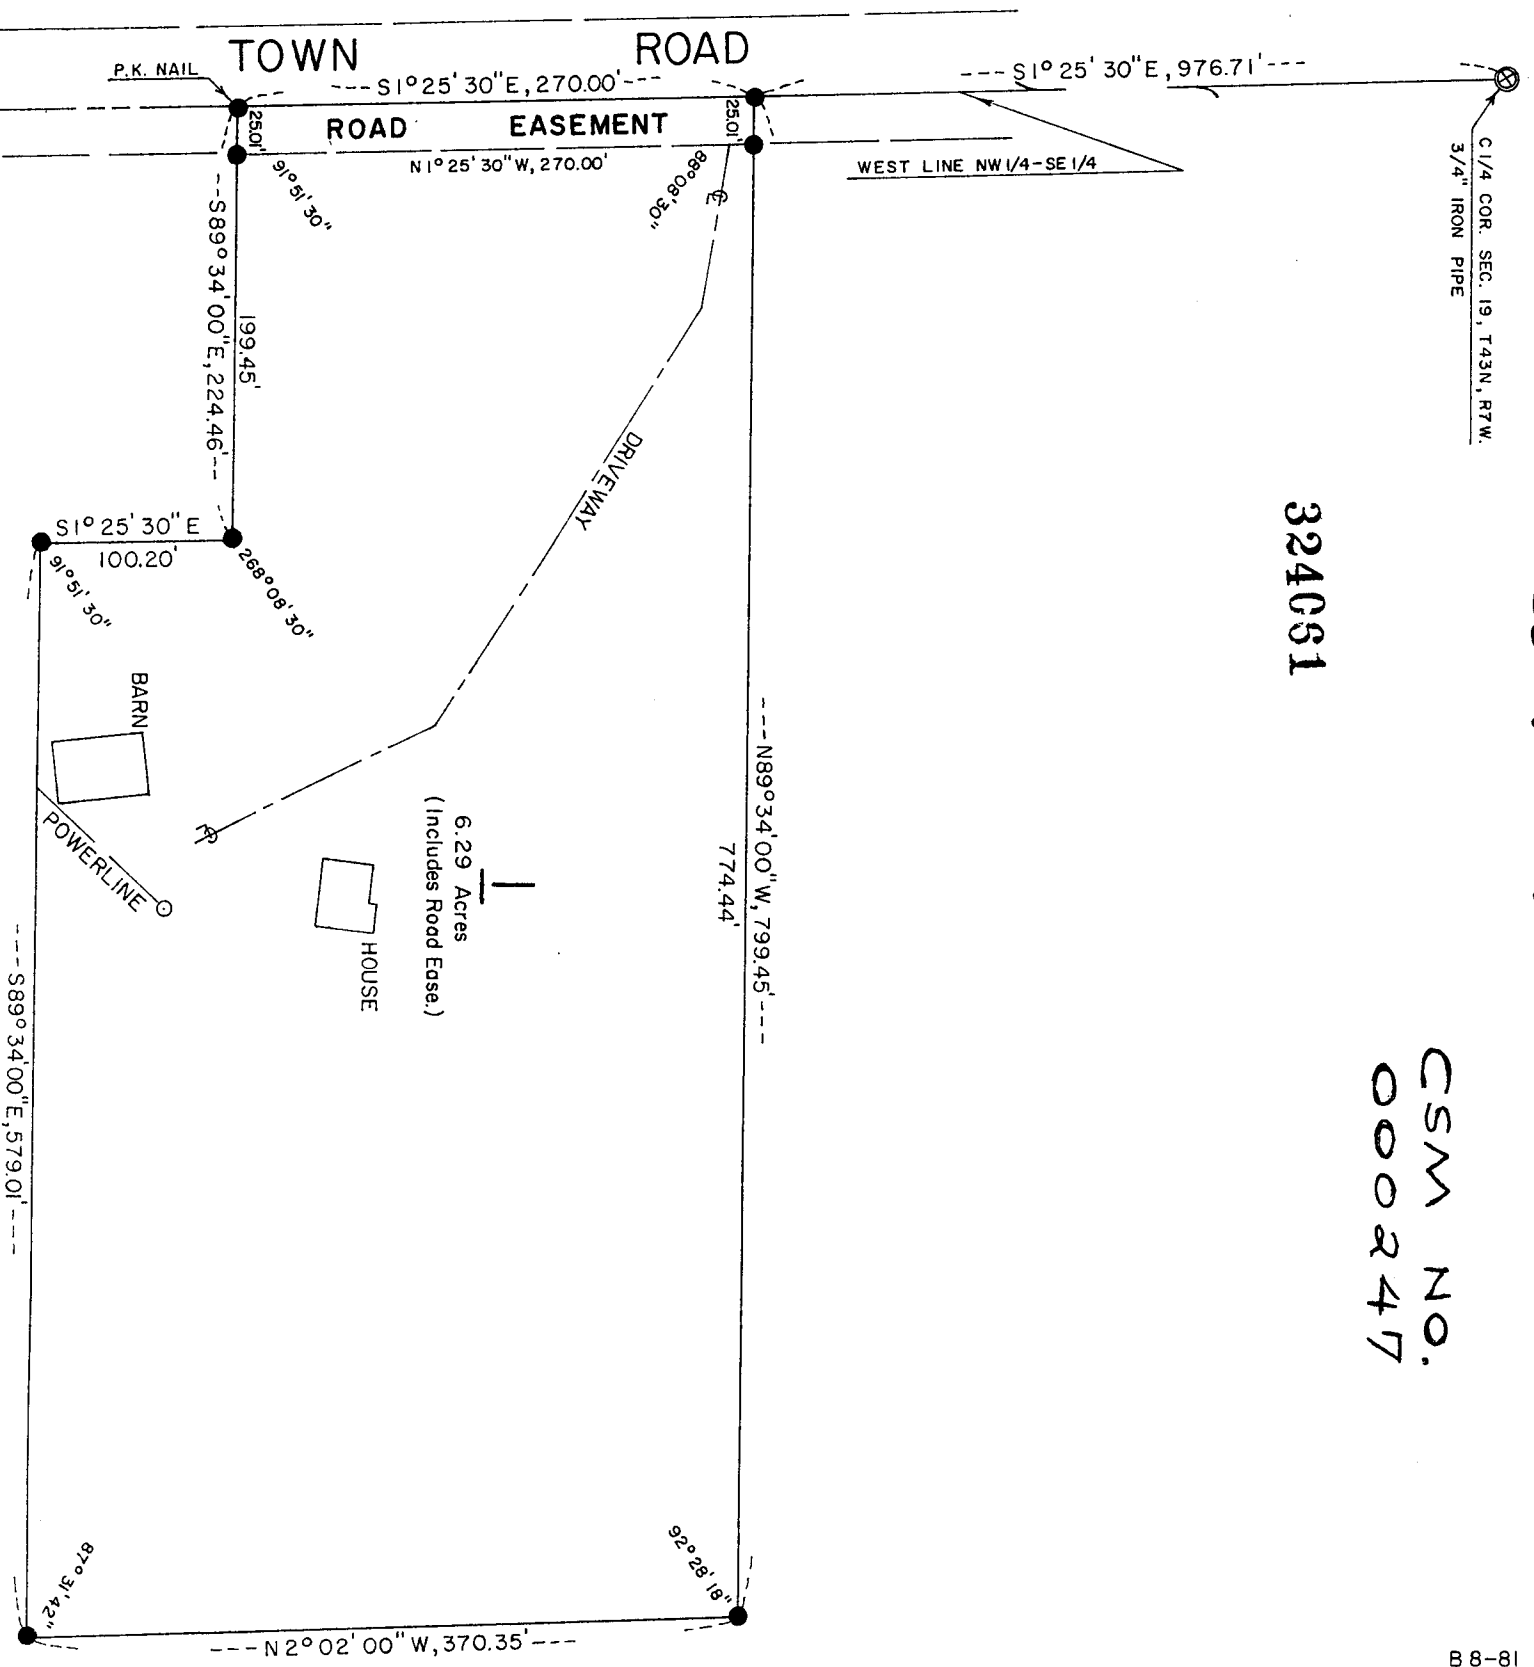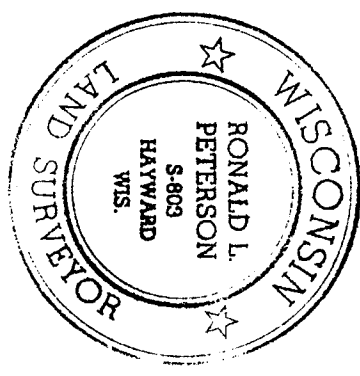

324051

# UNOFFICIAL COPY

Contact the Bayfield County Register of Deeds  
Office to obtain an official copy of this document.

I, Ronald L. Peterson, Wisconsin Registered Land Surveyor, hereby certify that in compliance with Chapter 236:34 of the Wisconsin Statutes and under the direction of Hayward Lakes Realty, agent, I have surveyed and mapped the following described parcel, that said map is a correct representation of the survey made, to the best of my knowledge and ability, and that said land is located in the SE $\frac{1}{4}$  Section 19, T.43 N, R.7 W. described as follows;

Commencing at the Northwest corner of said SE $\frac{1}{4}$ , Thence S. 1° 25'30" E, along the West line of said SE $\frac{1}{4}$ , 976.71 feet to the actual point of beginning, Thence continue S. 1° 25'30" E, 270.00 feet, Thence S. 89° 34'00" E, 224.46 feet, Thence S. 1° 25'30" E, 100.20 feet, Thence S. 89° 34'00" E, 579.01 feet, Thence N. 2° 02'00" W, 370.35 feet, Thence N. 89° 34'00" W, 799.45 feet to the point of beginning.

Subject to road easement along the West line of the above described parcel and subject to all existing easements and reservations.

This instrument drafted by-  
Ronald L. Peterson  
Oct. 1, 1978

*Ronald L. Peterson*



Page 2 of 2 pages

APPROVED  
Bayfield County Zoning Comm.  
By *David Lee*  
Date *10-1-78* Appl#          Map#         

22