

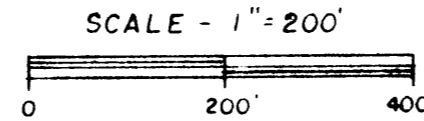


UNOFFICIAL COPY

• = EX. IRON SURVEY MON.
This document has not been recorded with the Bayfield County Register of Deeds Office.
○ = SET 1" X 24" IRON PIPE,
MIN. WT. 1.13 LBS./LIN. FT.

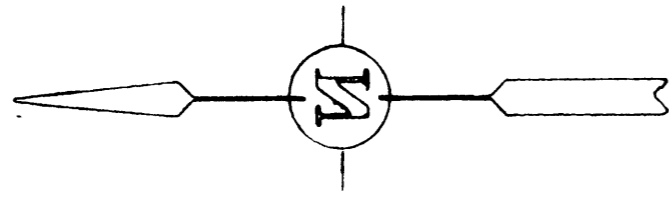

BEARINGS ARE TRUE - SOLAR

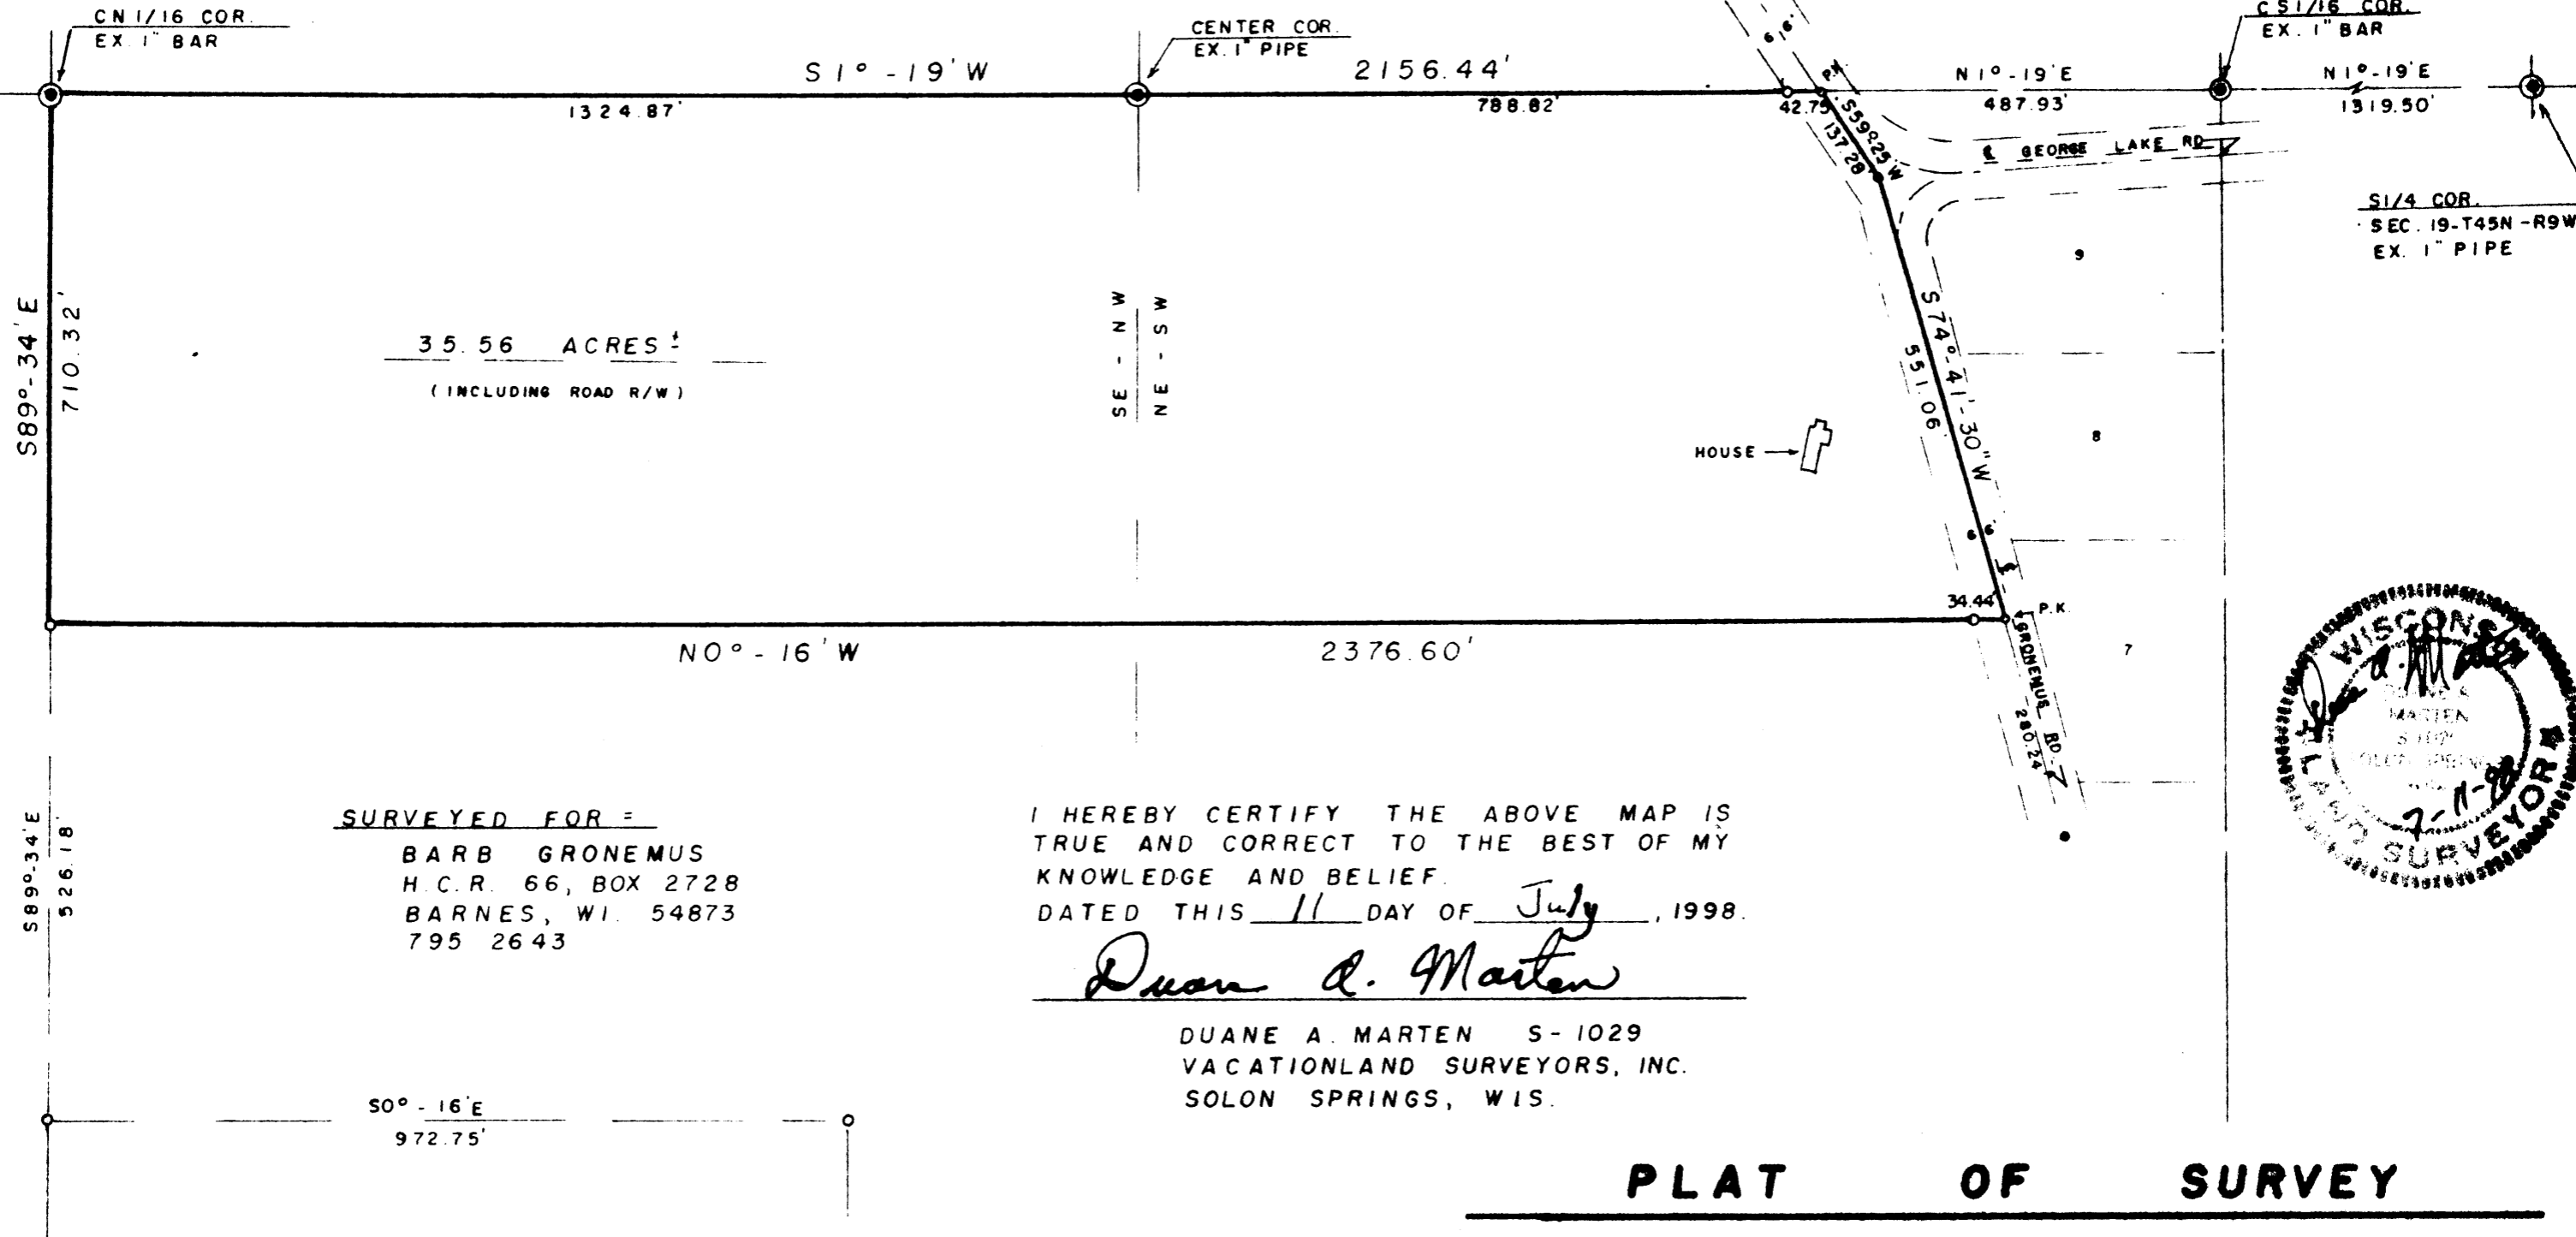

SURVEYED FOR =
BARB GRONEMUS
H.C.R. 66, BOX 2728
BARNES, WI. 54873
795 2643

I HEREBY CERTIFY THE ABOVE MAP IS TRUE AND CORRECT TO THE BEST OF MY KNOWLEDGE AND BELIEF.
DATED THIS 11 DAY OF July, 1998.

Duane A. Marten

DUANE A. MARTEN S-1029
VACATIONLAND SURVEYORS, INC.
SOLON SPRINGS, WIS.



PLAT OF SURVEY

OF LANDS LOCATED IN THE SE1/4-NW1/4 & IN THE NE1/4-SW1/4, SEC. 19-T45N-R9W, TOWN OF BARNES, BAYFIELD COUNTY, WIS.