

UNOFFICIAL COPY

This document has not been recorded with the Bayfield County Register of Deeds Office.


BAYFIELD COUNTY MAP OF SURVEY NO.

A survey of A parcel of land being lots 17 thru 20, Block 68, Original Townsites, in the city of Washburn, Wi.

32-49-4

Block 68, Original Townsite

2989

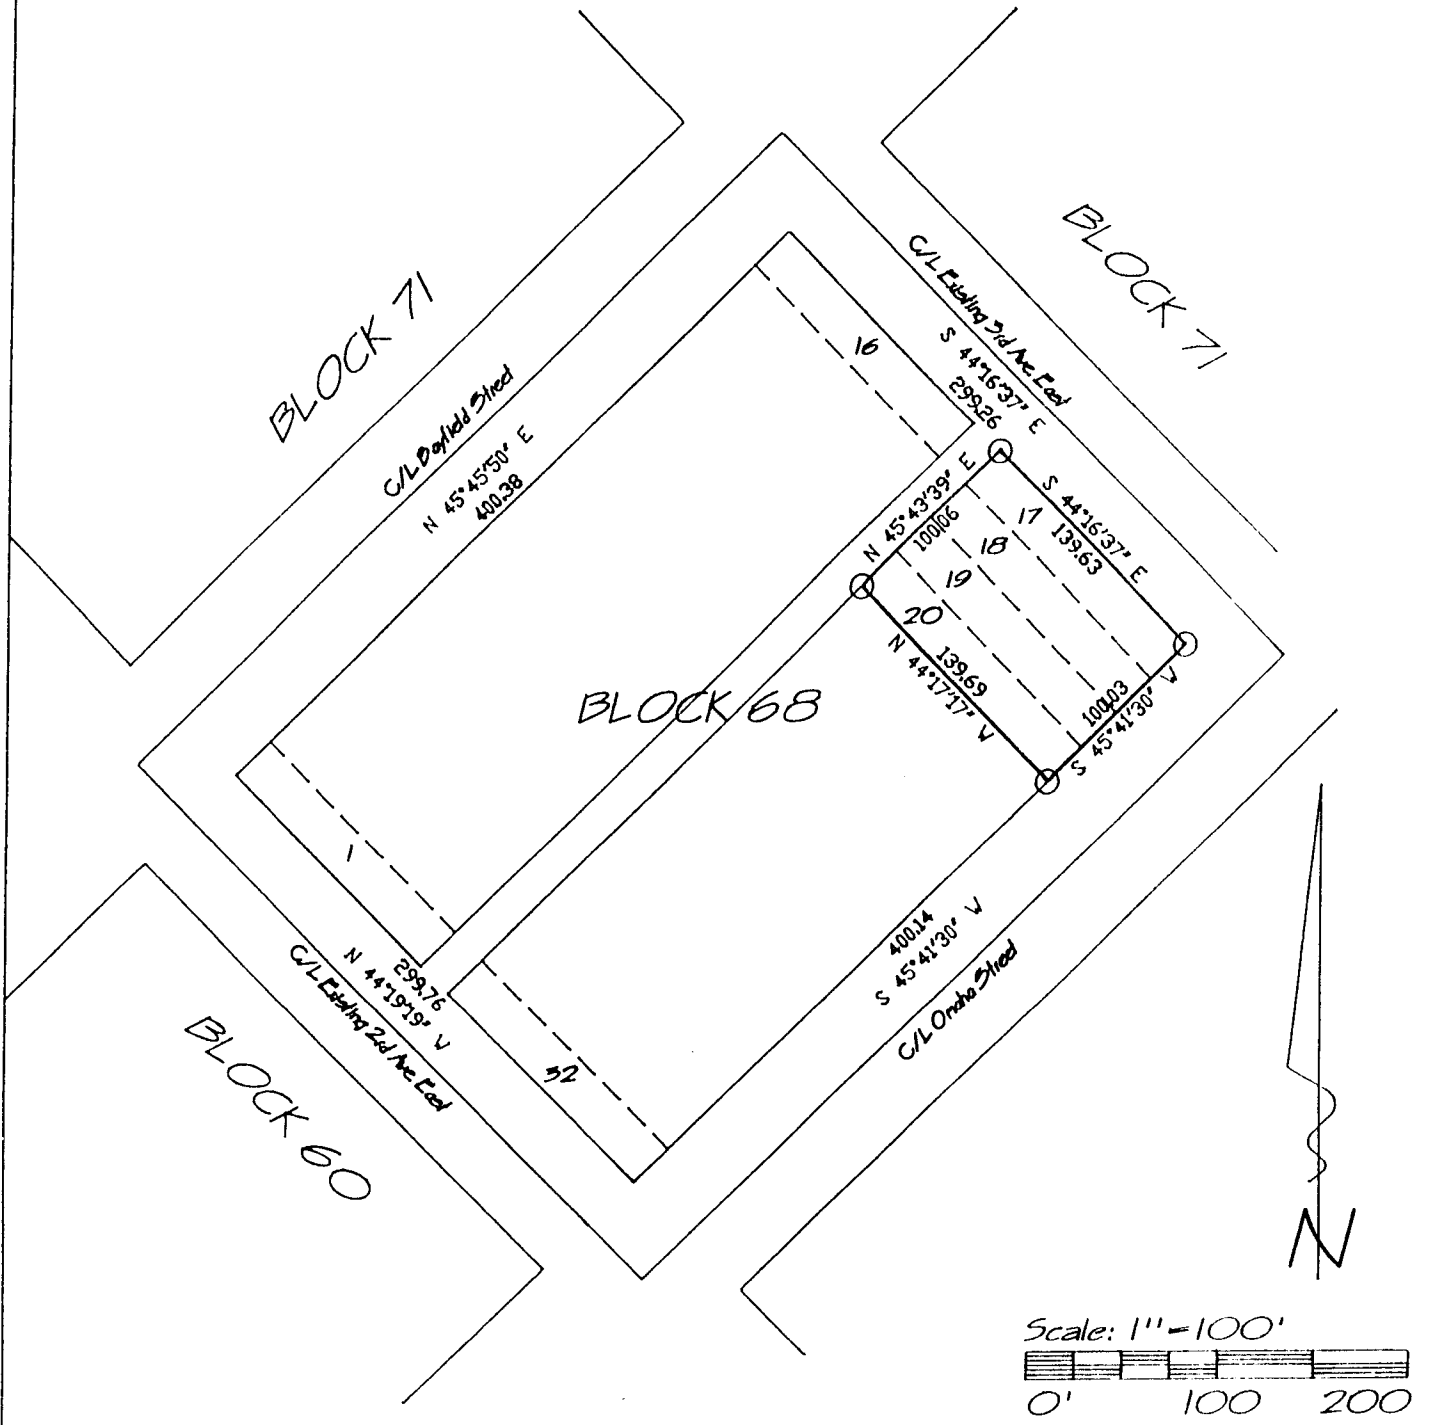

T J H Land Surveying
 Daniel A. Holman R.L.S. # 2595
 146 West Bayfield St.
 Washburn, WI, 54891
 (715) - 575 - 0848 Fax 0982

Legend
 Set iron pipe weighing
 1.68 lbs. per lin. ft.

Drafted by: Daniel A. Holman
 File name: Mcarath / omaha
 Date 3-04-99
 Field book: 2 p 26
 sheet 1 of 1