

P-44-C

32-42


P18

UNOFFICIAL COPY

This document has not been recorded with the Bayfield County Register of Deeds Office.

CS 1/16 CORNER
SET 1" PIPE

C 1/16 SE CORNER
EX. 1" PIPE

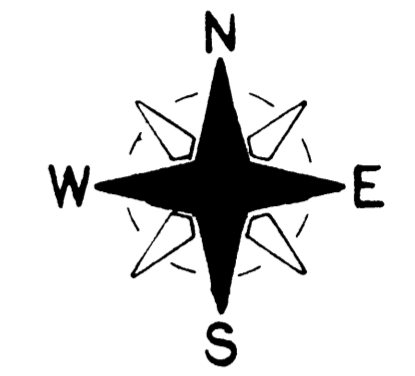

SCALE - 1" = 100'

BEARINGS ARE REFERENCED TO
N-S 1/4 LINE - ASSUMED TO BEAR
N0° - 14' - 08" E.

- = EX. 1" IRON PIPE MON
- = SET 1" X 24" IRON PIPE MON
MIN. WT. 1.13 LBS./LIN. FT.

PREPARED FOR =
STEVE HUNTER
HCR 61, BOX 6562
BARNES, WI 54873
795 2898


PREPARED BY =
DUANE A MARTEN
VACATIONLAND SURVEYORS, INC.
H.C.R. 61, BOX 5895
BARNES, WI 54873

I HEREBY CERTIFY THE ABOVE MAP IS
TRUE AND CORRECT TO THE BEST OF MY
KNOWLEDGE AND BELIEF.
DATED THIS 5 DAY OF Jan, 1999.

Duane A. Marten
DUANE A. MARTEN

PLAT OF SURVEY

OF LANDS LOCATED IN THE SW1/4 - SE1/4, SEC. 7-T44N-R9W,
TOWN OF BARNES, BAYFIELD COUNTY, WISCONSIN.

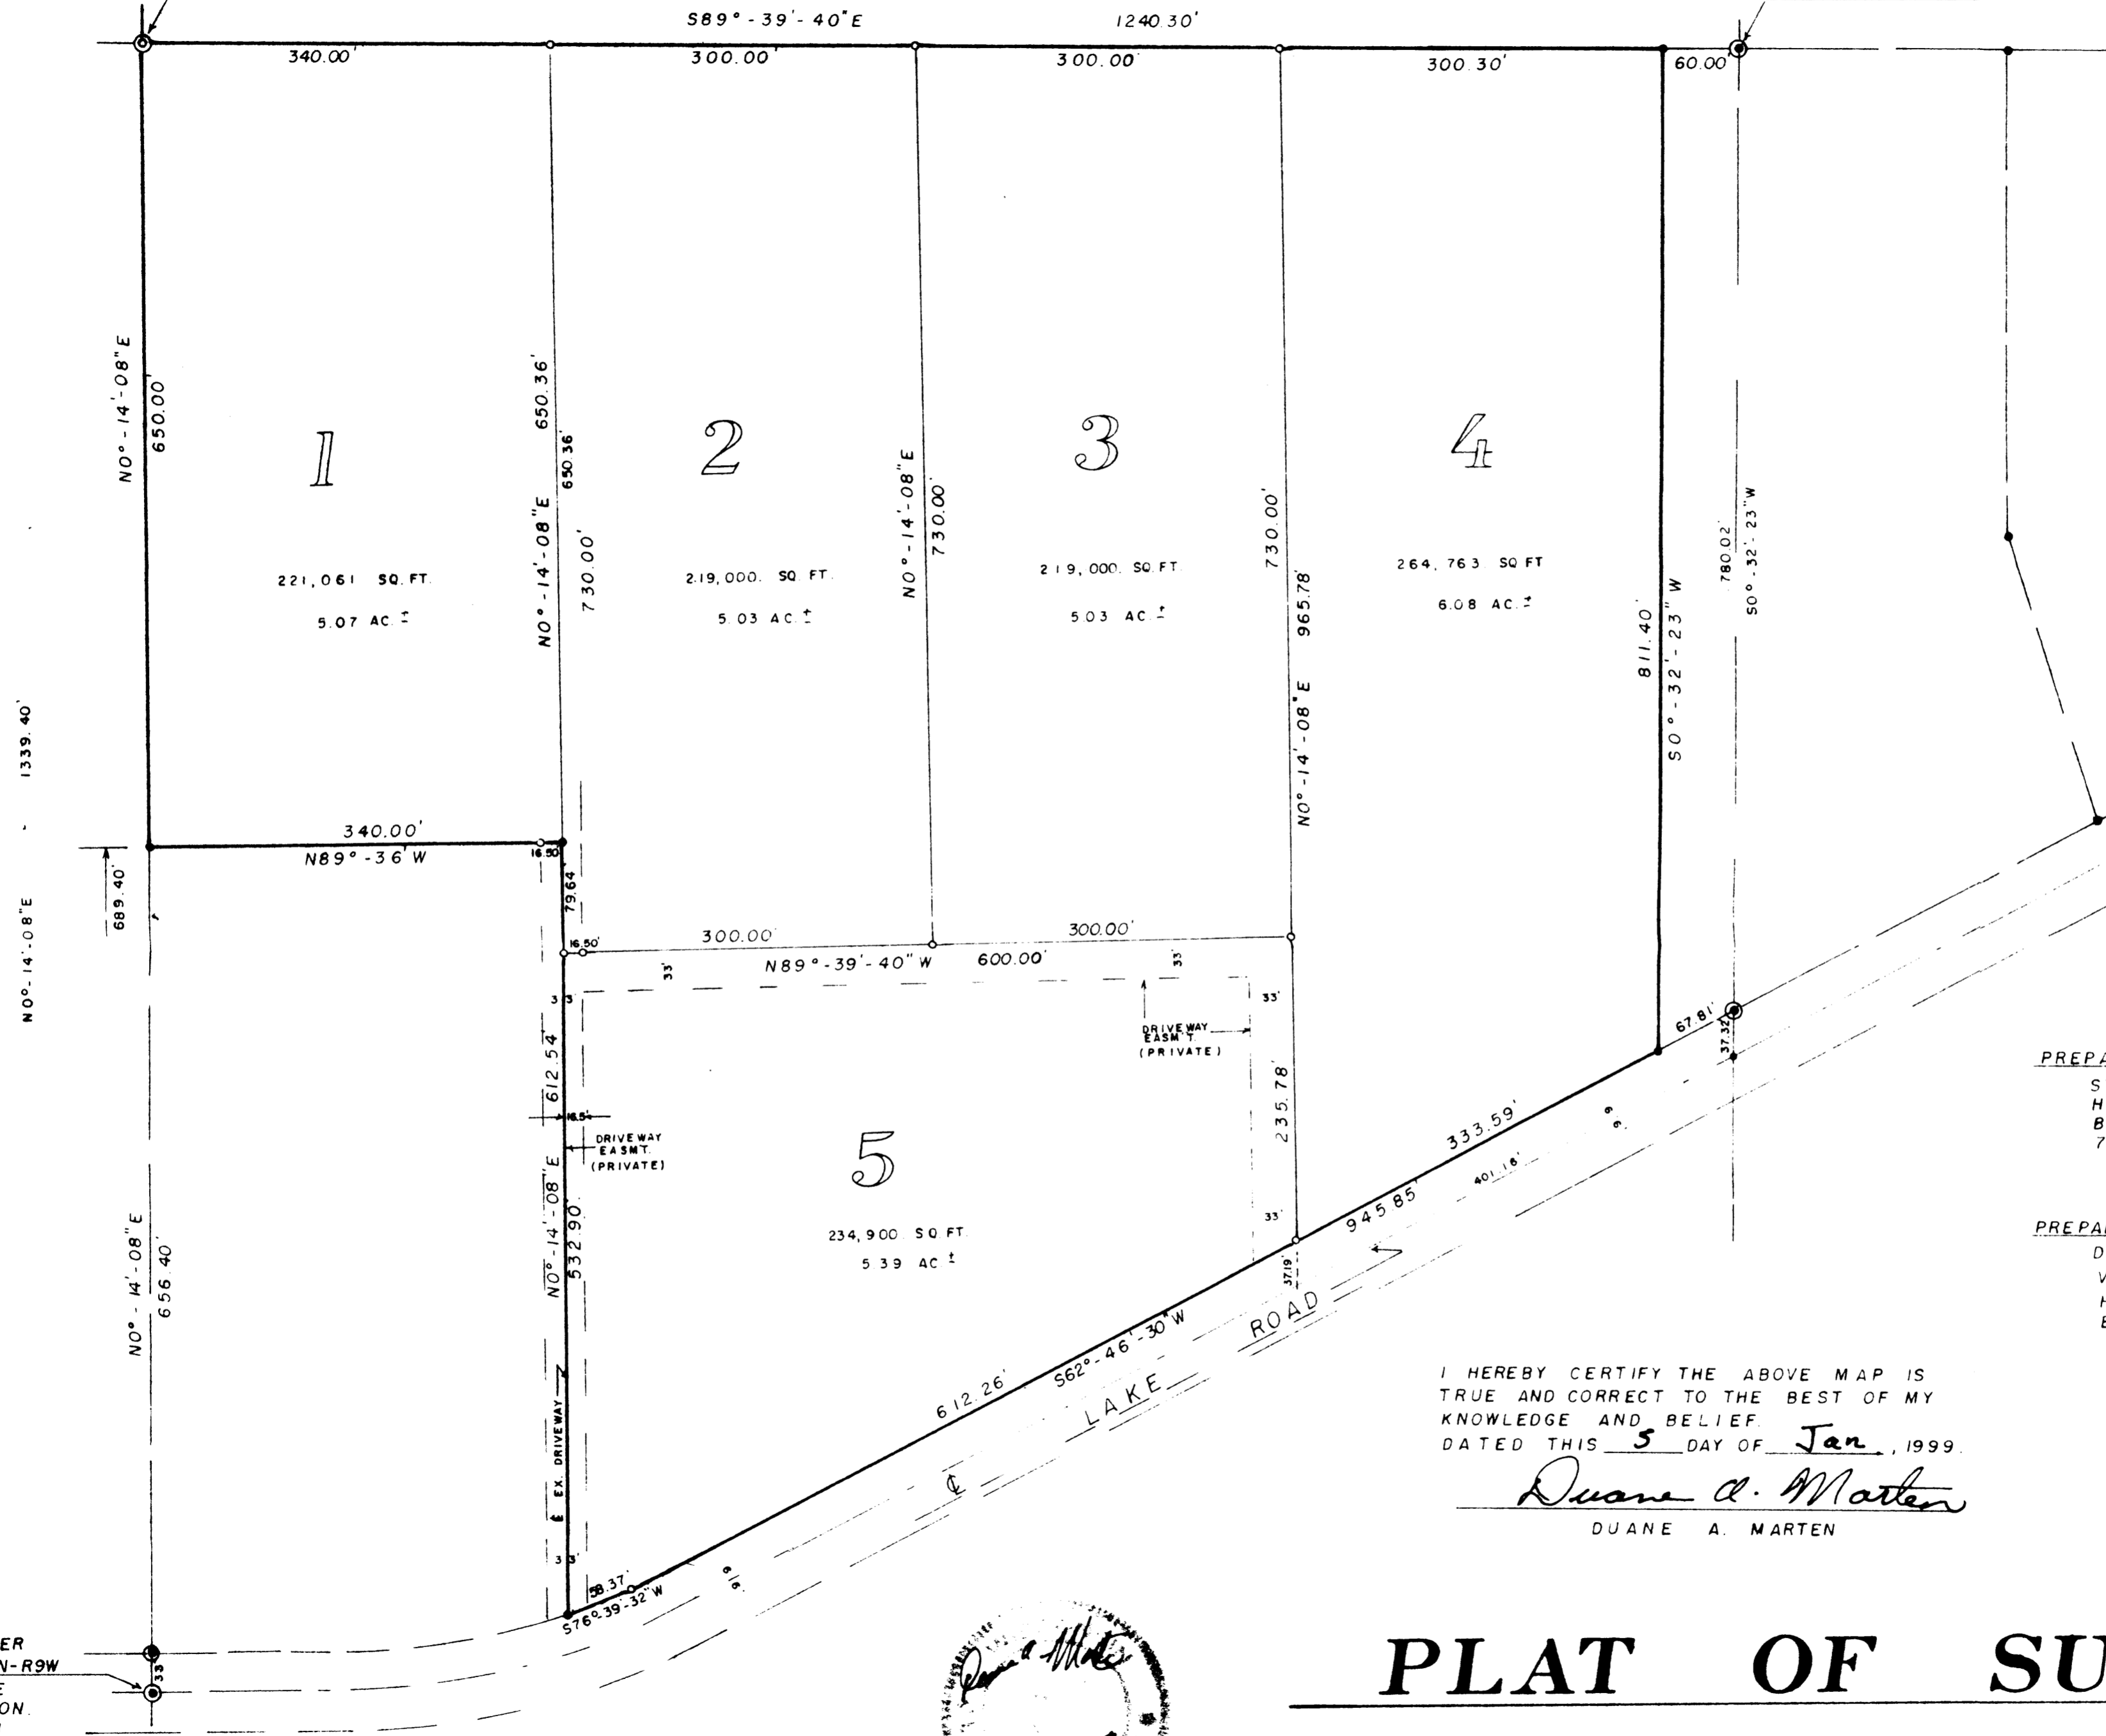

S1/4 CORNER
SEC. 7-T44N-R9W
EX. 1" PIPE
W.C. - CO. MON.
33' NORTH