


# UNOFFICIAL COPY

Contact the Bayfield County Register of Deeds Office to obtain an official copy of this document.

CERTIFIED SURVEY MAP NO. 000301 **Sw 1/4 Sw 1/4 16-43-76**  
 PART OF THE SOUTHWEST 1/4 OF THE SOUTHWEST 1/4 OF SECTION 16, TOWNSHIP 43 NORTH,  
 RANGE 7 WEST, TOWN OF CABLE, BAYFIELD COUNTY, WISCONSIN

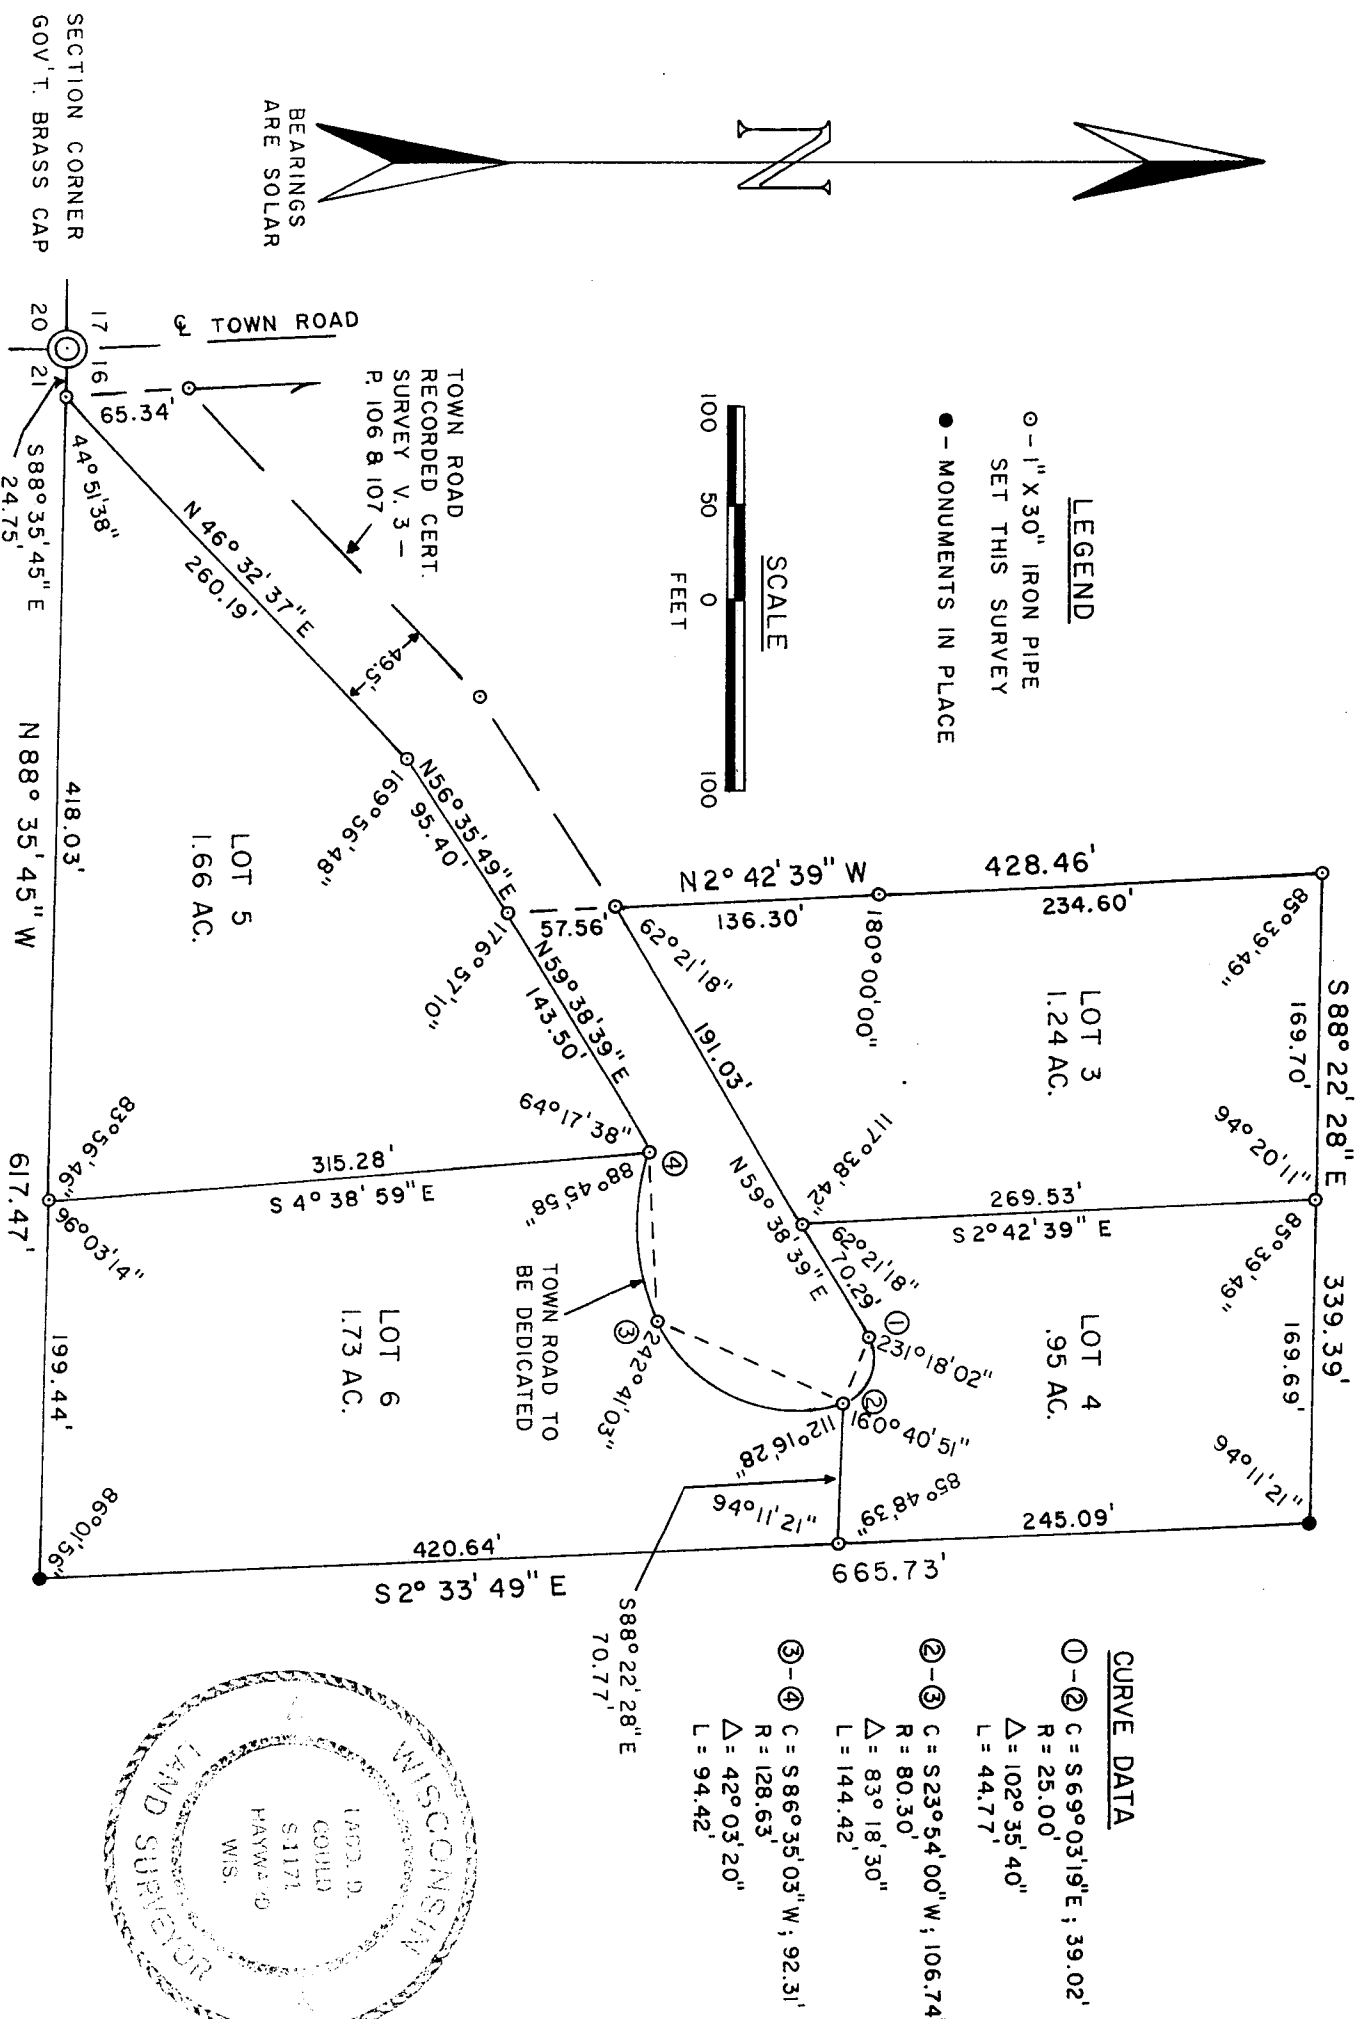

# UNOFFICIAL COPY

Contact the Bayfield County Register of Deeds  
Office to obtain an official copy of this document.

CERTIFIED SURVEY MAP NO. 000301

Part of the Southwest 1/4 of the Southwest 1/4 of Section 16,  
Township 43 North, Range 7 West, Town of Cable, Bayfield County,  
Wisconsin.


I, Ladd D. Gould, Registered Land Surveyor, do hereby certify:

That I have surveyed, divided and mapped part of the SW $\frac{1}{4}$ -SW $\frac{1}{4}$ ,  
Section 16, T 43 N, R 7 W, Town of Cable, Bayfield County, Wisconsin,  
bounded and described as follows:

Commencing at a brass capped iron pipe marking the Southwest  
Section Corner of Section 16, T 43 N, R 7 W; thence S 88° 35' 45" E,  
24.75 feet to a 1 inch iron pipe and the Point of Beginning; thence  
N 46° 32' 37" E, 260.19 feet to a 1 inch iron pipe; thence  
N 56° 35' 49" E, 95.40 feet to a 1 inch iron pipe; thence  
N 2° 42' 39" W, 428.46 feet to a 1 inch iron pipe; thence  
S 88° 22' 28" E, 339.39 feet to a 1 $\frac{1}{4}$  inch iron pipe; thence  
S 2° 33' 49" E, 665.73 feet to a T-shaped iron bar; thence  
N 88° 35' 45" W, 617.47 feet to the Point of Beginning.

That I have made such survey and map by the direction of the  
owner of said lands; that such map is a correct representation of  
all exterior boundaries of the land surveyed and the subdivision  
thereof made; that I have fully complied with the provisions of  
Chapter 236 of the Wisconsin Statutes and the subdivision regulations  
of Bayfield County in surveying and mapping same.

Parcels are subject to easements and reservations of record.

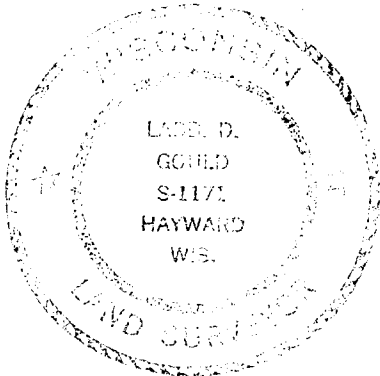

*Ladd D. Gould*

Ladd D. Gould  
Wisconsin R.L.S. No. S-1171

Dated this 5 day of November, 1979

Bayfield County Approval 8 NOVEMBER 1979  
Date

*David K Lee*