


UNOFFICIAL COPY

This document has not been recorded with the Bayfield County Register of Deeds Office.

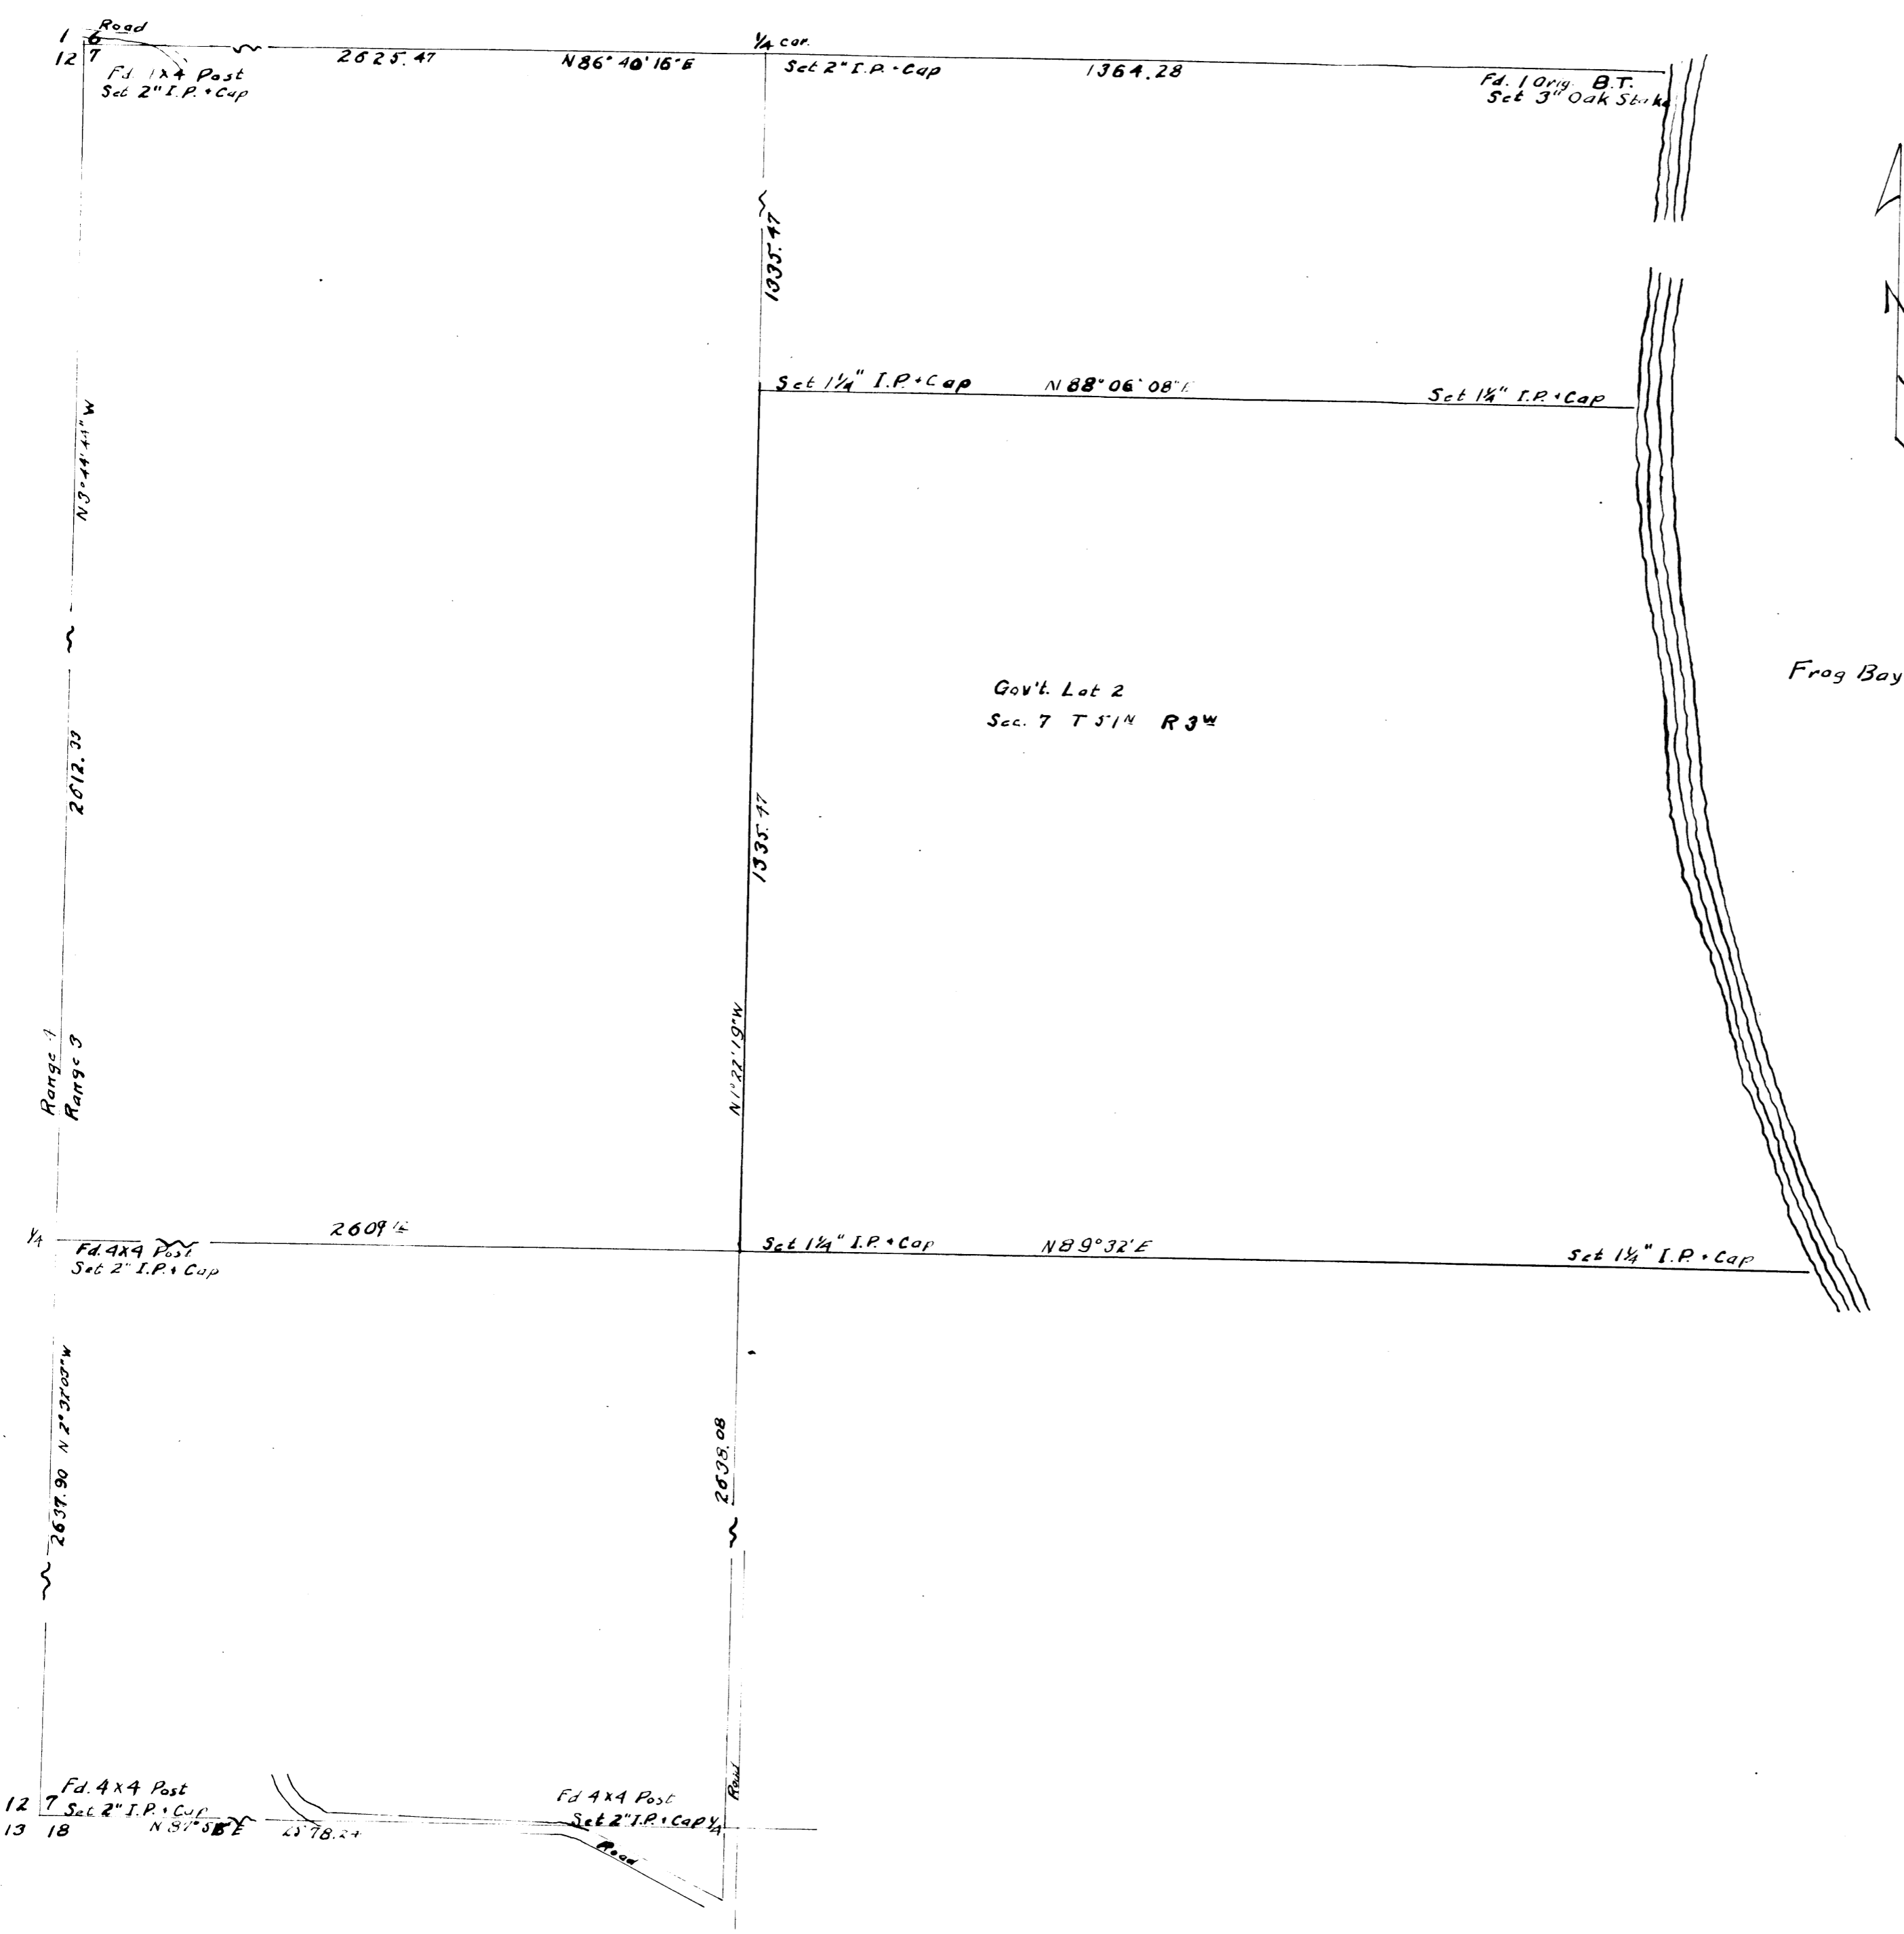

Frog Bay

State of Wisconsin } s.s.
County of Bayfield }
I, Gerald A. Finney Sr., Deputy Co. Surveyor,
do hereby certify, I have surveyed Gov't. Lot
two (2) Section seven (7) Township fifty-one (51)
North Range three (3) West of the 4th Principal
Meridian, in accordance with the Manual of
Instructions issued by the U.S. Dept. of
Interior, as shown on this plat.
In testimony whereof I hereby set my
hand this 27th day of September, 1950

Gerald A. Finney Sr.

Plat of Gov't. Lot 2
Sec. 7 T51N R3W
Scale 1" = 200'
All Bearings are Magnetic