


UNOFFICIAL COPY

#4368

This document has not been recorded with the Bayfield County Register of Deeds Office.

BAYFIELD COUNTY CERTIFIED SURVEY MAP NO. _____

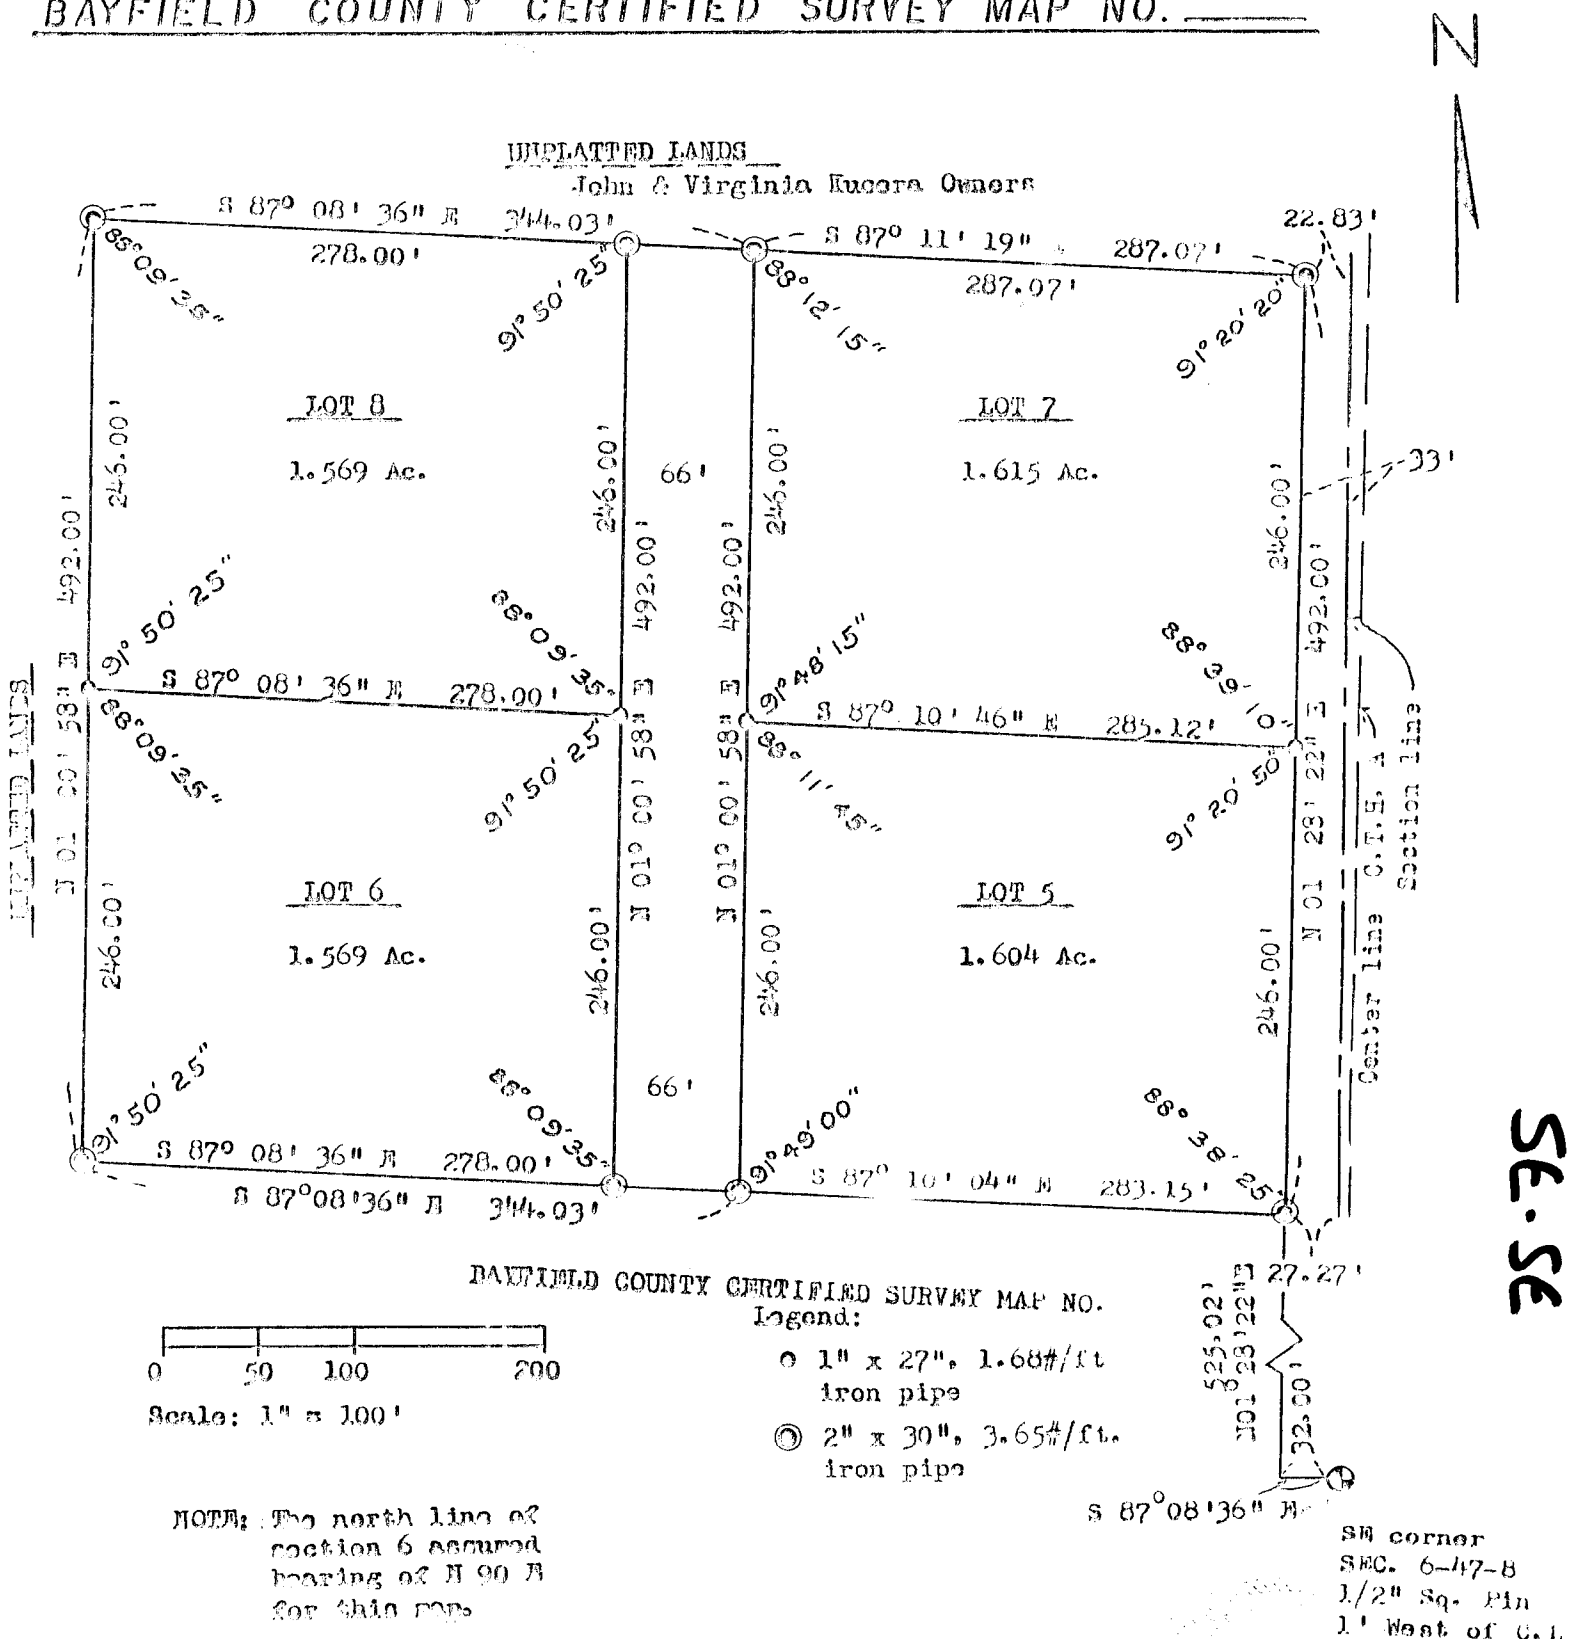

SE. SE

6.47.8

SURVEYOR'S CERTIFICATE

I, GLENN J. SPEICH, JR., REGISTERED SURVEYOR, hereby certify:

That I have surveyed, divided and mapped this certified survey located in the SE $\frac{1}{4}$ of the SE $\frac{1}{4}$ of Section 6, Town 47 North, Range 8 West, Town of Iron River, Bayfield County, Wisconsin, bounded and described as follows:

Commencing at the Southeast corner of said Section 6, Thence N 87°08'36" W 32.00 feet along the south line of said section 6, thence N 01°28'22" E 525.02 feet to the point of beginning, thence continuing N 01°28'22" E 492.00 feet, thence N 87°11'19" W 287.07 foot, thence N 87°08'36" W 344.03 feet, thence S 01°00'58" W 492.00 feet, thence S 87°08'36" W 344.03 foot, thence S 87°10'04" W 283.15 feet to the point of beginning;

continued on page 2

UNOFFICIAL COPY

This document has not been recorded with the Bayfield County Register of Deeds Office.

SURVEYOR'S CERTIFICATE (continued)

That I have made this survey and map at the direction of Virginia Kucera; That such map is a correct representation of the exterior boundaries of the land surveyed and any division thereof made; and That I have fully complied with Chapter 236.34 of the Wisconsin Statutes and with the Subdivision Ordinance of Bayfield County.

3/25/76
DATE

Glenn J. Speich, Jr.
GLENN J. SPEICH, JR., R.L.S. 1249

This instrument drafted by:

OWNER'S CERTIFICATE OF DEDICATION

As Owner, I hereby certify that I caused the land described on this Certified Survey Map to be surveyed, divided, mapped and dedicated as represented upon such map; also that this Certified Survey Map is required to be submitted for approval or objection to the Bayfield County Zoning Commission and to the Town of Iron River.

Witness the hand and seal of said owner this 25 day of March, 1976.

In Presence Of:

Gertrude G. Diamon
Gertrude G. Diamon

Virginia Kucera
OWNER: Virginia Kucera

STATE OF WISCONSIN)
 : ss.
COUNTY OF BAYFIELD)

Personally came before me this 25th day of March, 1976, the above named Virginia Kucera, to me known to be the person who executed the foregoing instrument and acknowledged same.

Gertrude G. Diamon
Gertrude G. Diamon
Notary Public, State of Wisconsin
My commission expires 1, 1978

TOWN BOARD RESOLUTION

Resolved, that this certified survey map submitted by Virginia Kucera is hereby approved and the dedication herein accepted by the Town Board

3/25/76
DATE

Anthony J. [Signature]
Town of Iron River, Chairman

