


UNOFFICIAL COPY

#4395

This document has not been recorded with the Bayfield County Register of Deeds Office.

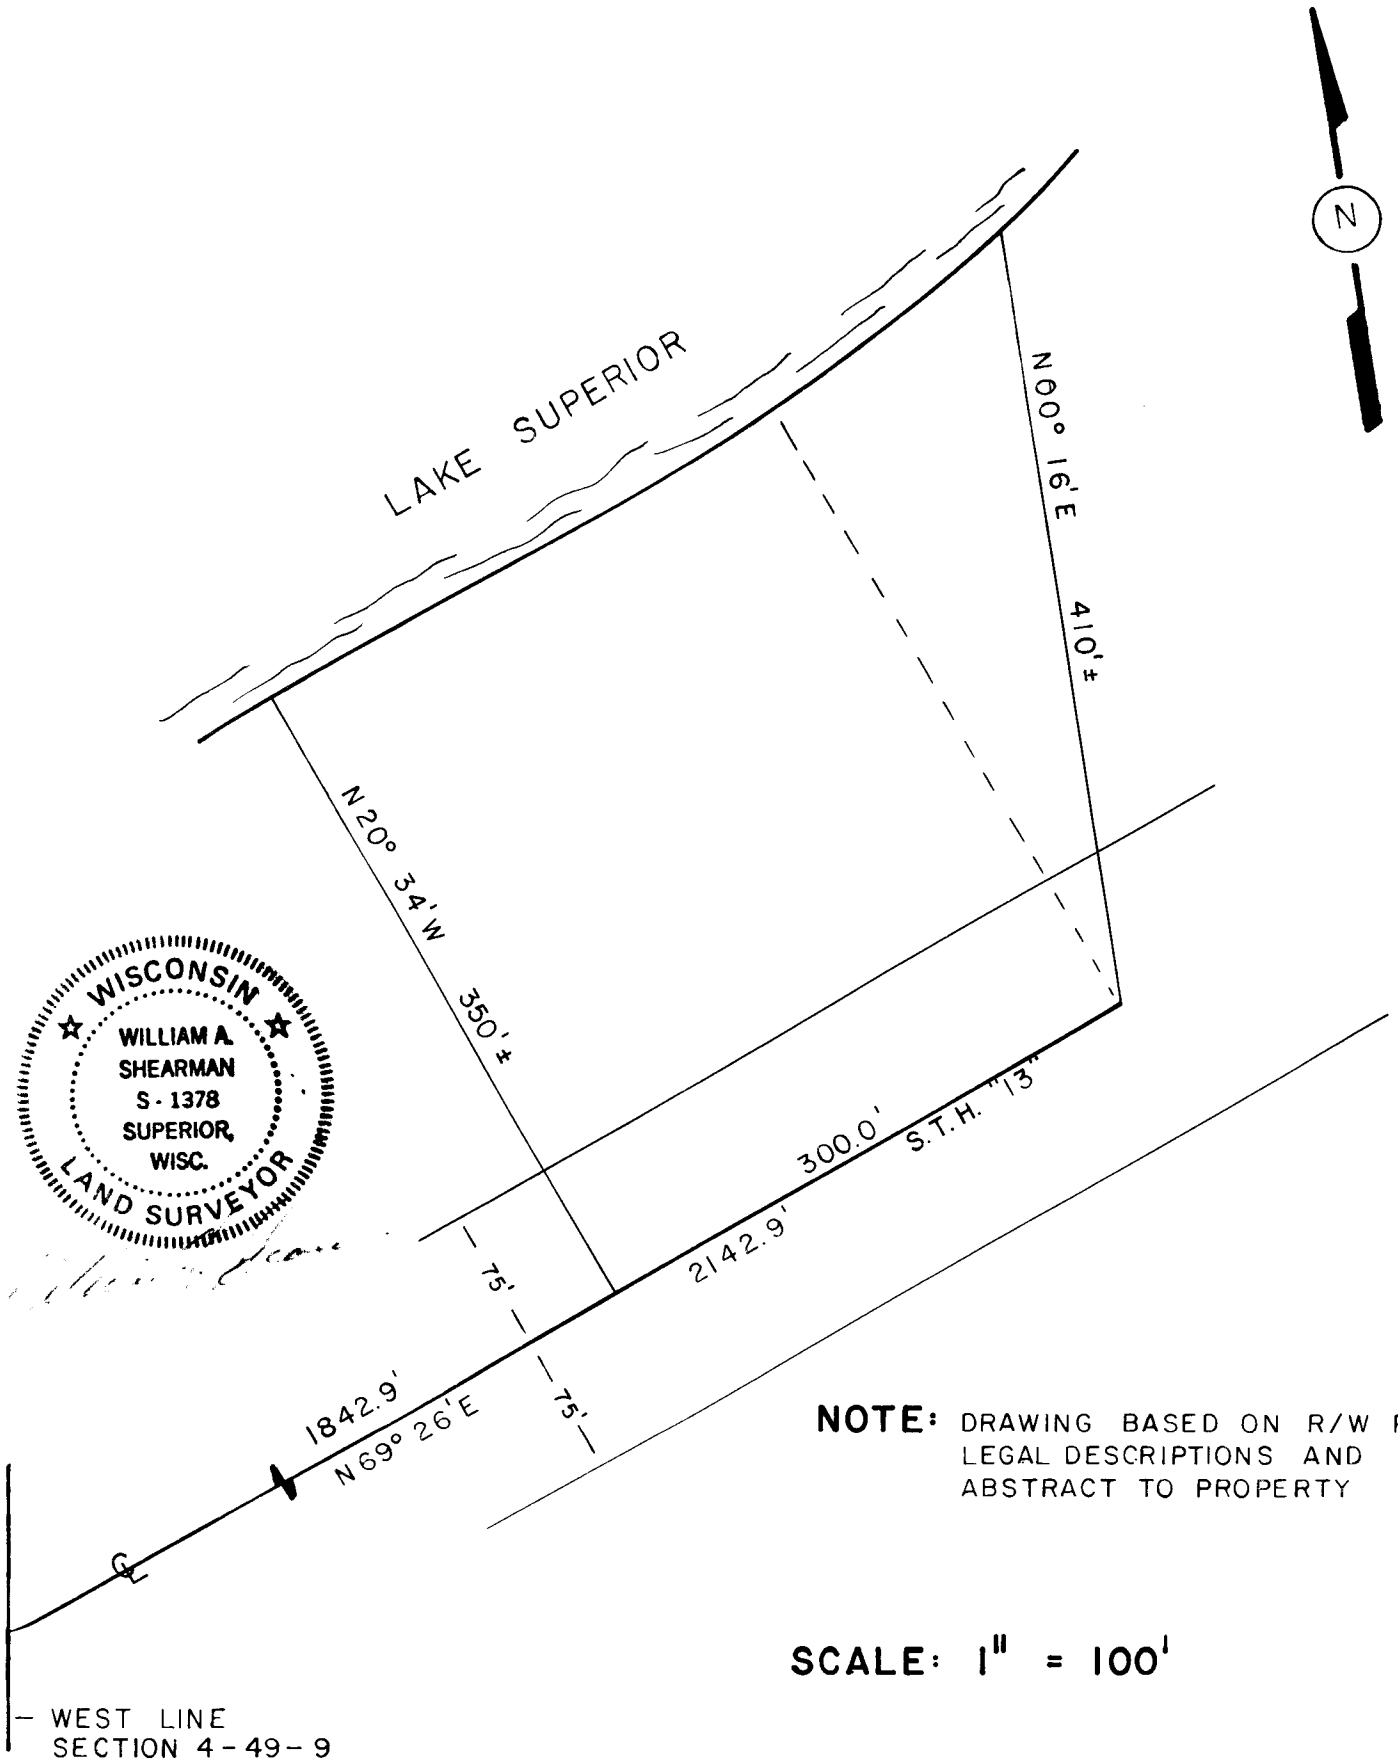

GL 2

4-49-9

4-49-9

UNOFFICIAL COPY

This document has not been recorded with the
Bayfield County Register of Deeds Office.

A parcel of land located in Gov't Lot 2, Section 4, Town 49 North,
Range 9 West, Bayfield County, Wisconsin more particularly described as
follows:

Commencing at a point where the west section line of said section
4 intersects the centerline of S.T.H. "13";
thence N69° 26'E 1842.9 feet along said centerline to the point of beginning;
thence N20° 34'W 350 feet more or less to the shore of Lake Superior;
thence northeasterly 450 feet more or less along the shore of Lake Superior;
thence S00° 16'W 410 feet more or less to the centerline of S.T.H. "13";
thence S69° 26'W 300.0 feet to the point of beginning.