


UNOFFICIAL COPY

80th #

Contact the Bayfield County Register of Deeds Office to obtain an official copy of this document.


BAYFIELD COUNTY CERTIFIED SURVEY MAP NO. _____

LOCATED IN GOV'T. LOT 6 - SEC. 17 - T44N - R9W,
TOWN OF BARNES, BAYFIELD COUNTY, WI.

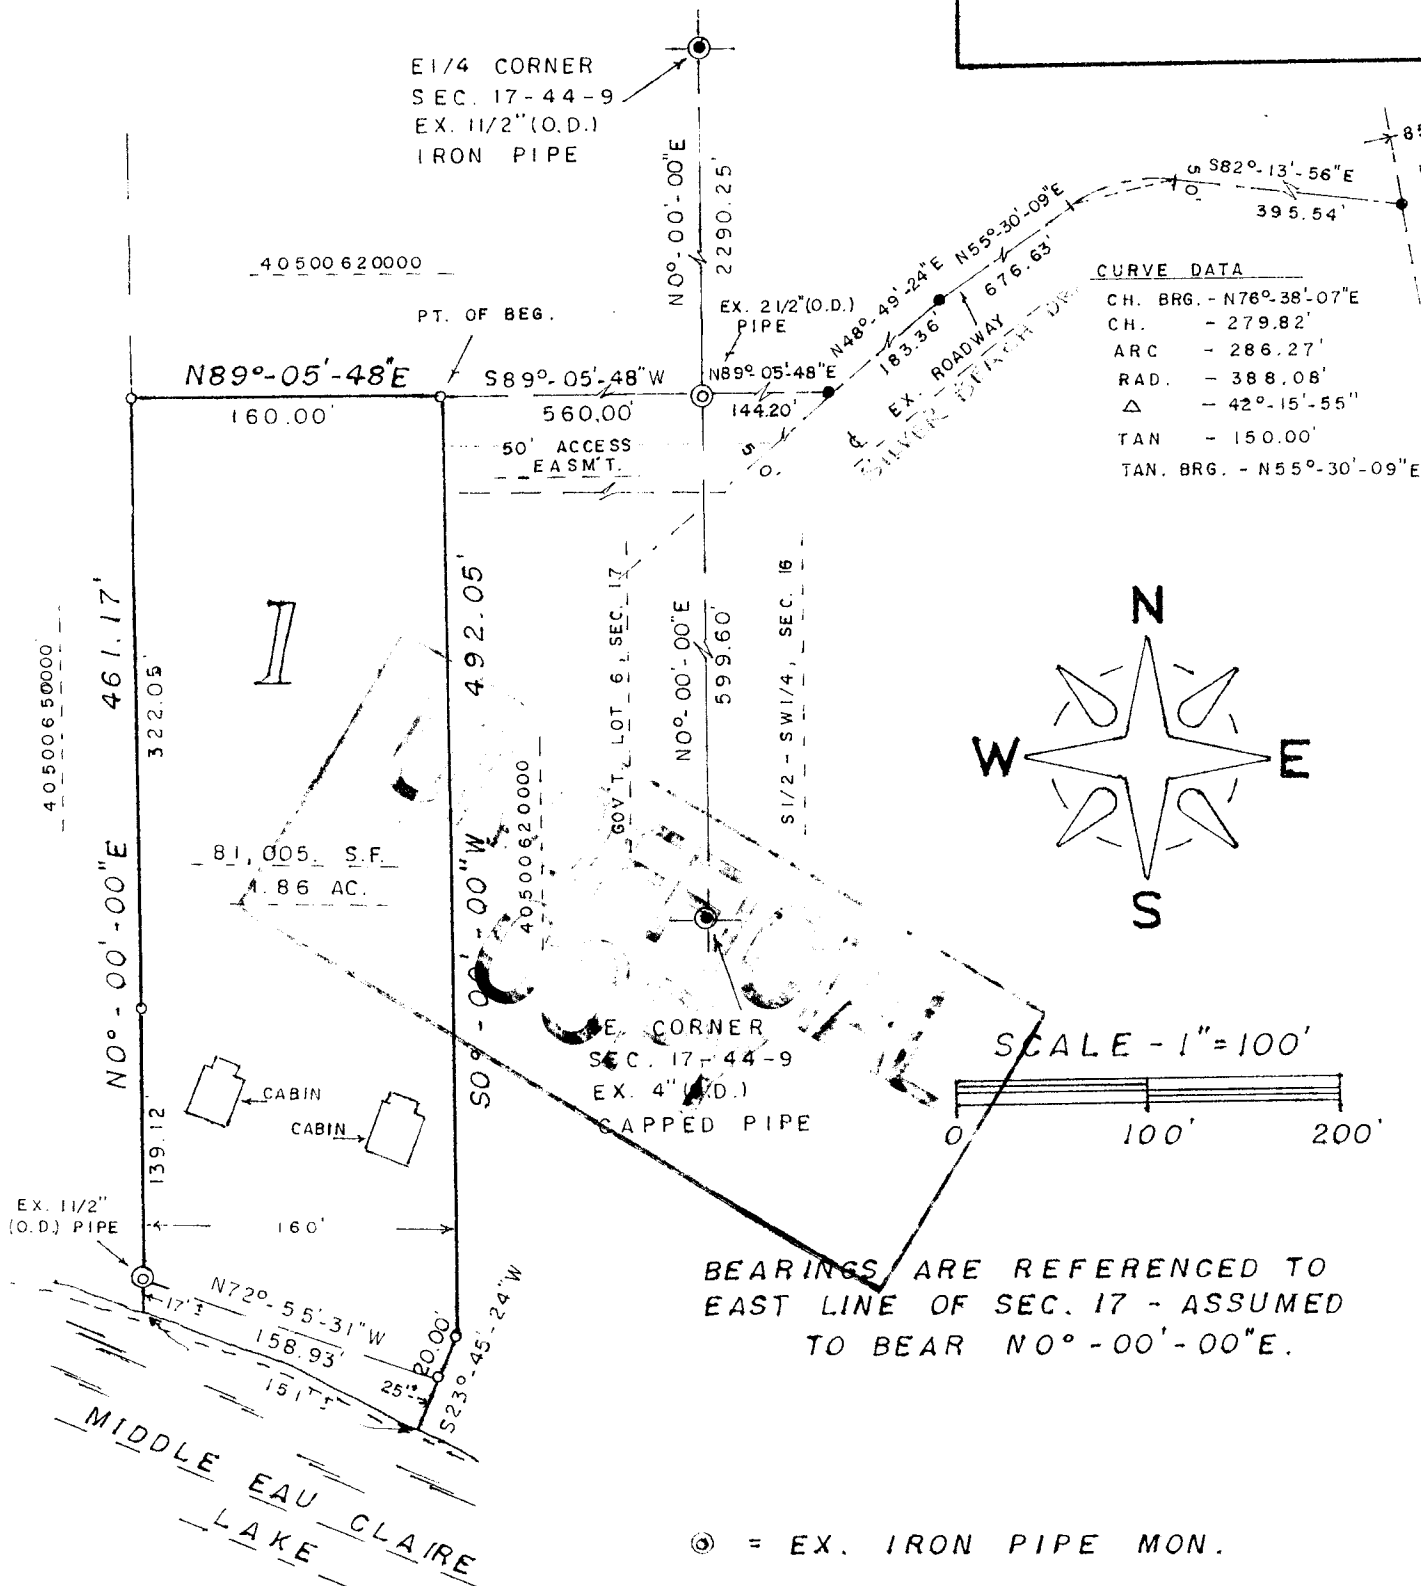

BEARINGS ARE REFERENCED TO
EAST LINE OF SEC. 17 - ASSUMED
TO BEAR N0°-00'-00"E.

- ⊙ = EX. IRON PIPE MON.
- = SET R.R. SPIKE
- = SET 1 1/4" (O.D.) X 18" IRON PIPE,
MIN. WT. 1.13 LBS. / LIN. FT.

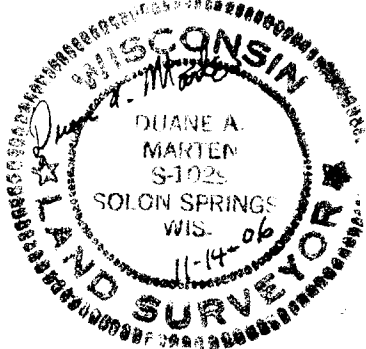

979
6
6-hh-21



Stock No. 26273

UNOFFICIAL COPY

Contact the Bayfield County Register of Deeds Office to obtain an official copy of this document.

Surveyor's Certificate:

I, Duane A. Marten, Registered Land Surveyor, hereby certify:

That I have surveyed, divided and mapped that part of Gov't. Lot 6, Sec. 17-T44N-R9W, Town of Barnes, Bayfield County, Wisconsin, bounded and described as follows:

Commencing at the SE corner of said Sec. 17; thence North 0 degrees, 00 minutes, 00 seconds East along the East line of the Sec., 599.60 feet to the North line of a 50 foot Access Easement; thence South 89 degrees, 05 minutes, 48 seconds West along said North line, 560.00 feet to the point of beginning; thence South 0 degrees, 00 minutes, 00 seconds West, 492.05 feet; thence South 23 degrees, 45 minutes, 24 seconds West, 20.00 feet to a point 25 feet, more or less, from the water's edge of Middle Eau Claire Lake; thence North 72 degrees, 55 minutes, 31 seconds West along a meanderline, 158.93 feet to a point 17 feet, more or less, from the water's edge of Middle Eau Claire Lake; thence North 0 degrees, 00 minutes, 00 seconds East, 461.17 feet; thence North 89 degrees, 05 minutes, 48 seconds East, 160.00 feet to the point of beginning. Including all lands lying between the above described meanderline and the water's edge of Middle Eau Claire Lake. Together with a 50 foot roadway easement between the above described 50 foot Access Easement Easterly to the West line of S.T.H. "27" described as follows: Commencing at the SE corner of Sec. 17; thence North 0 degrees, 00 minutes, 00 seconds East along the East line of said Sec. 17, 599.60 feet to the North line of said 50 foot roadway easement and the point of beginning; thence North 89 degrees, 05 minutes, 48 seconds East along said North line, 144.20 feet to the centerline of an existing roadway; thence North 48 degrees, 49 minutes, 24 seconds East along said centerline, 183.36 feet; thence North 55 degrees, 30 minutes, 09 seconds East along said centerline, 676.63 feet; thence along said centerline on a curve concave to the SE and having a radius of 388.08 feet (the chord which bears North 76 degrees, 38 minutes, 07 seconds East, 279.82 feet) a distance of 286.27 feet; thence South 82 degrees, 13 minutes, 56 seconds East along said centerline, 395.54 feet to the West line of S.T.H. "27" and the end of said roadway easement. Subject to all other easements and reservations of record.

That such plat is a correct representation of all exterior boundaries of the land surveyed and the subdivision thereof made.


That I have made such survey, land division and plat by the order and under the direction of Mr. Quentin Ruprecht.

That I have fully complied with Chapter 236.34 of the Wisconsin Statutes and the subdivision regulations of Bayfield County to the best of my knowledge and belief.

Dated this 14 day of Nov., 2006.

Duane A. Marten

Duane A. Marten S-1029
Vacationland Surveyor's, Inc.
Solon Springs, WI

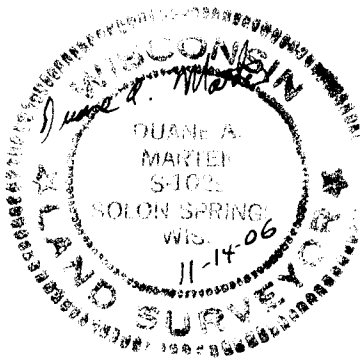

Approved: Bayfield County Zoning Office
Dated: November 16, 2006
Earl Kastrovsky
Director: Planning & Zoning.