

UNOFFICIAL COPY

#4404

Contact the Bayfield County Register of Deeds Office to obtain an official copy of this document.

CERTIFIED SURVEY MAP T44N R7W SEC. 6

NO. 000583

SW 1/4 SW 1/4 6-44-7

SHEET 1 OF 1



368710

DESCRIPTION

The West 24.0 acres of the Southwest quarter of the Southwest quarter, T44N, R7W, Bayfield County, Wisconsin



CERTIFICATE OF SURVEY

I, Robert A. Mick, do hereby certify that I have surveyed the property hereon described according to the official records, and with the provisions of Wisconsin Administrative Code Chapter A-E501, and is a correct representation of the lot lines to the best of my knowledge and belief. This survey was performed under the order of Joe Turcin, Drummond, WI.

Robert A. Mick
Robert A. Mick, R.L.S. S-962

LEGEND:

- - iron rod or pipes found
 - - 5/8" rebar set
- Bearings are referenced to so solar observation.
All dimensions are in feet.
Date of Survey: October 22, 1986

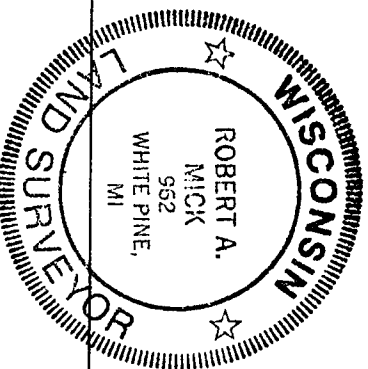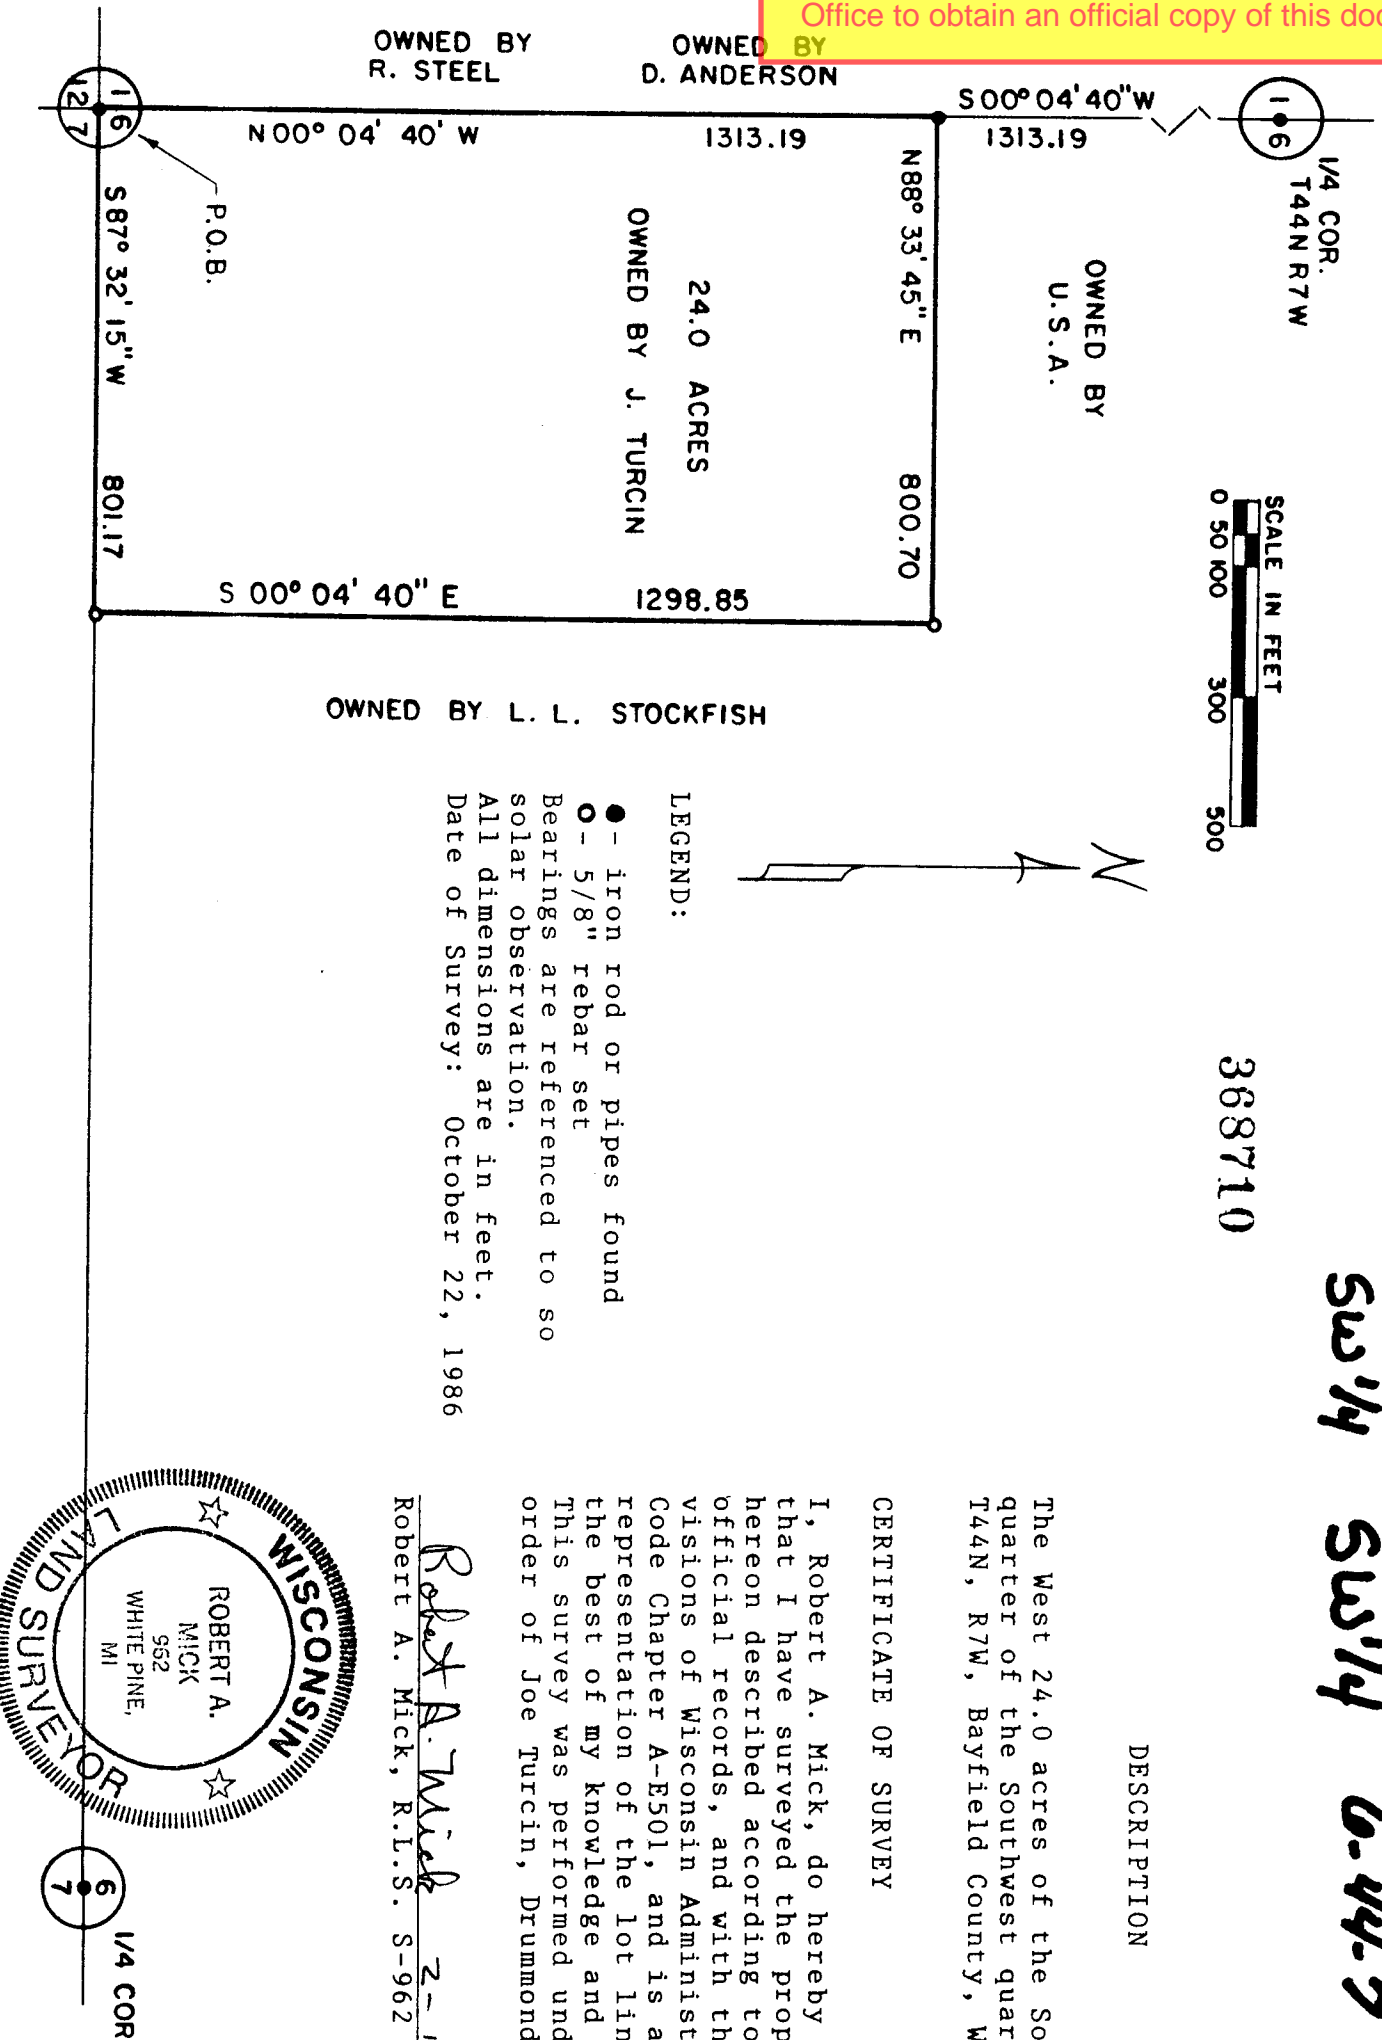

22.14.07D

179