


UNOFFICIAL COPY

Contact the Bayfield County Register of Deeds Office to obtain an official copy of this document.

PART OF
GOV'T. LOT 3 SECTION 5
T 44 N R 9 W
BAYFIELD COUNTY, WIS.

PART 'B'
LEGEND
SCALE

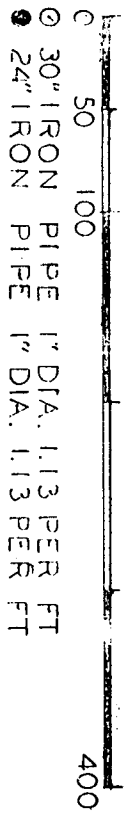


ON WSS
000000

Zoning Administration

David P. Hildner 7-18-72

818182

6-47-5
62.3 E. 79

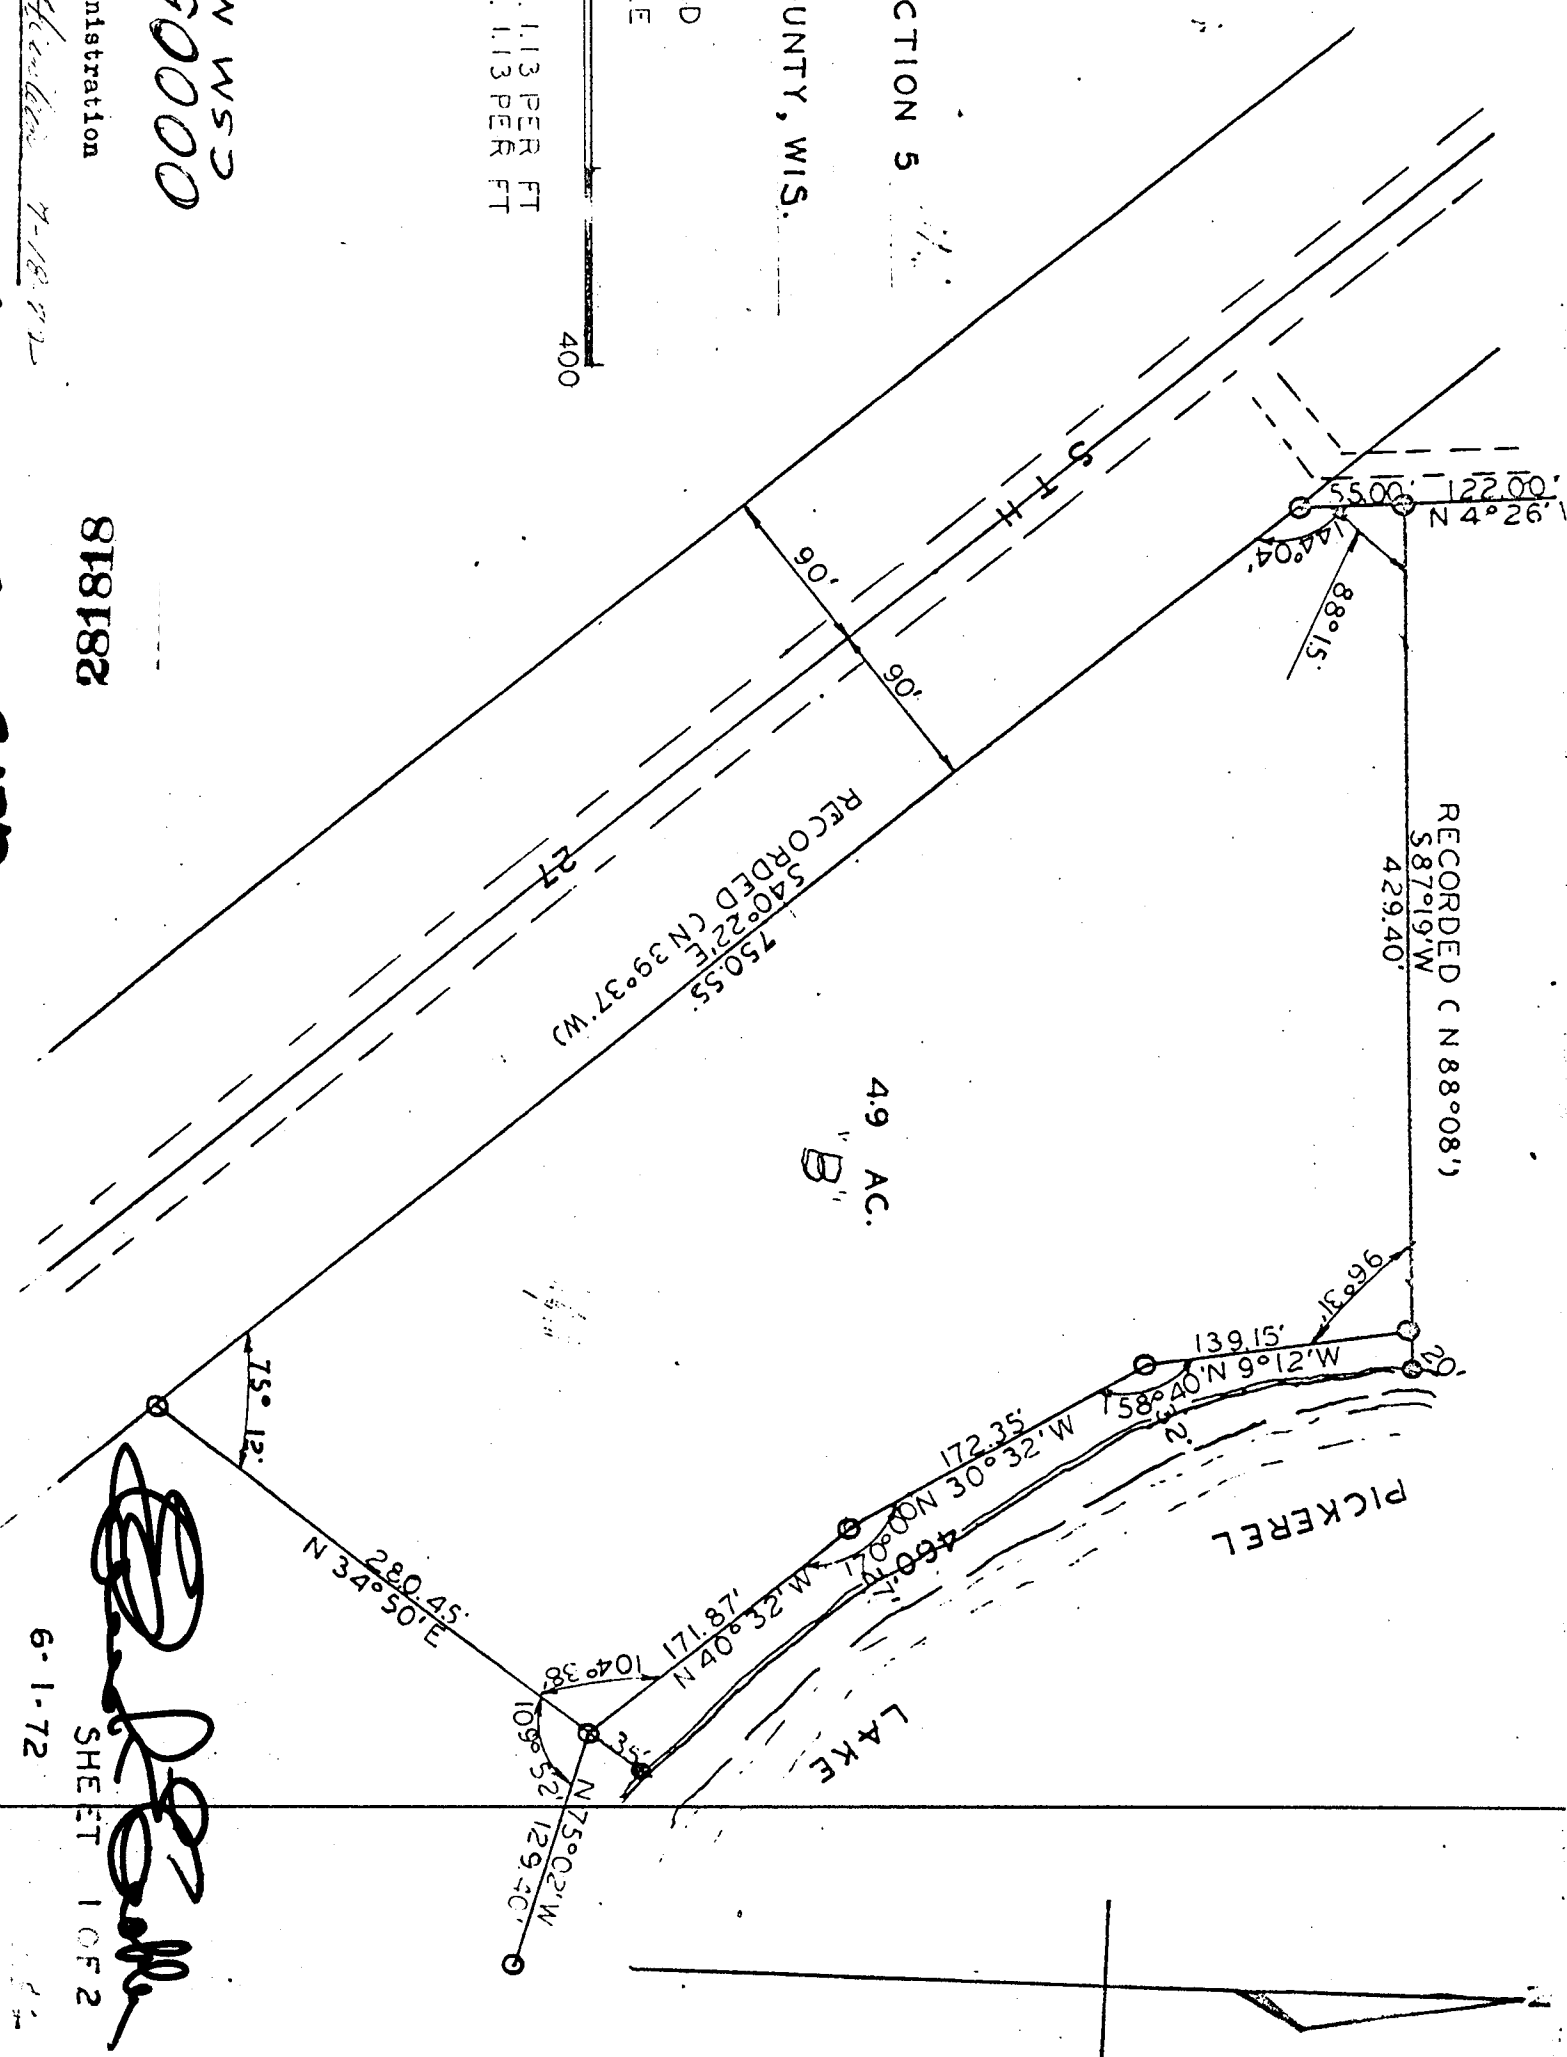

[Signature]
SHEET 1 OF 2

6-1-72

84

#09

UNOFFICIAL COPY

Contact the Bayfield County Register's Office to obtain an official copy of this document.

Part of Government lot three (3) section five (5) township (44) north range (9) west, more particularly described as follows: Commencing at a point thirty-three (33') feet north and (33') west of the center one fourth (1/4) corner of section five (5); thence running variation south eighty-eight degrees one minutes west (S88°01'W) a distance of four hundred thirty-five (435') feet to an iron stake; thence running variation north four degrees twenty-nine minutes west (N4°29'W) a distance of two hundred eighty-three and fifty-five hundredths (208.55) to an iron stake on a meander line; thence running variation north seventy-five degrees and two minutes west (N75°02'W) along said meander line a distance of one hundred twenty-nine and four tenths (129.4) feet, to an iron stake the point of beginning; thence running variation north forty degrees thirty-two minutes west (N40°32'W) a distance of one hundred seventy-one and eighty-seven hundredths (171.87) to an iron stake; thence running variation north thirty degrees thirty-two minutes west (N30°32'W) a distance of one hundred seventy-two and thirty-five hundredths (172.35) feet to an iron stake thence running variation north nine degrees twelve minutes west (N9°12'W) a distance of one hundred thirty-nine and fifteen hundredths (139.15) feet to an iron stake one previous survey line; thence running variation south eighty seven degrees nineteen minutes west (S87°19'W) a distance of four hundred twenty-nine and four tenths (429.40) feet to an iron stake; thence running variation south four degrees twenty-six minutes (S4°26'W) a distance of fifty-five (55) feet to an iron stake on the east right of way line of STH 27; thence running variation south forty degrees twenty-two minutes east (S40°22'E) a distance of seven hundred fifty and fifty-five hundredths (750.55) to an iron stake; thence running variation north thirty-four degrees fifty minutes east (N34°50'E) a distance of two hundred eighty and forty-five hundredths (280.45) feet to the point of beginning;

Said parcel contains 1/2 acres, Subject to such reservations that appear on record.

I, Edward E. Gohler, a registered Surveyor, Wisconsin S00527, hereby Certify. That I have surveyed and mapped Parcels "A" and "B" in Government lot three (3) section five (5) Township (44) north, range (9) west, located in Bayfield County, in the State of Wisconsin. That I have made such survey and map by the direction of John Desrosier, owner of said land, and the above is the correct description of said Parcel "B". That the above map is a correct representation of all the exterior boundaries of the lands surveyed. That I have fully complied with the provisions of chapter 236.34 of the Wisconsin Statutes and the Zoning Codes of Bayfield County; in surveying and mapping of same.

Surveyor *[Signature]*

Owners Certificate of Dedication:

As owner, I (we) hereby certify that I (we) caused the land described on this map to be surveyed, and dedicated as represented on the map. I (we) also certify that this map is required by the zoning administration of Bayfield County, Wisconsin for approval or rejections, and chapter 236 of the Wisconsin Statutes.

Witness the hand and seal of said owner (s) this 9th day of June 1972.

[Signature] Seal
John P. Desrosiers

[Signature] Seal
Eleanor E. Desrosiers
State of Wisconsin
(Bayfield County)

Personally came before me this 9th day of June 1972. The above name John P. Desrosiers to me known to be the person who executed the foregoing instrument and acknowledged the same. Notary Public Bayfield Co. Wisconsin. My commission expires 10/1/72