


# UNOFFICIAL COPY

# 84

Contact the Bayfield County Register of Deeds Office to obtain an official copy of this document.

PART OF GOVT. LOT 4, SEC. 3, T44N, R9W.

THIS POINT DESCRIBED IN VOL. 202, Pg. 4&5 REGISTER OF DEEDS OFFICE, AS BEARING, APPROXIMATELY S30°W, 275' FROM THE S.E. CORNER OF G.L. 4.

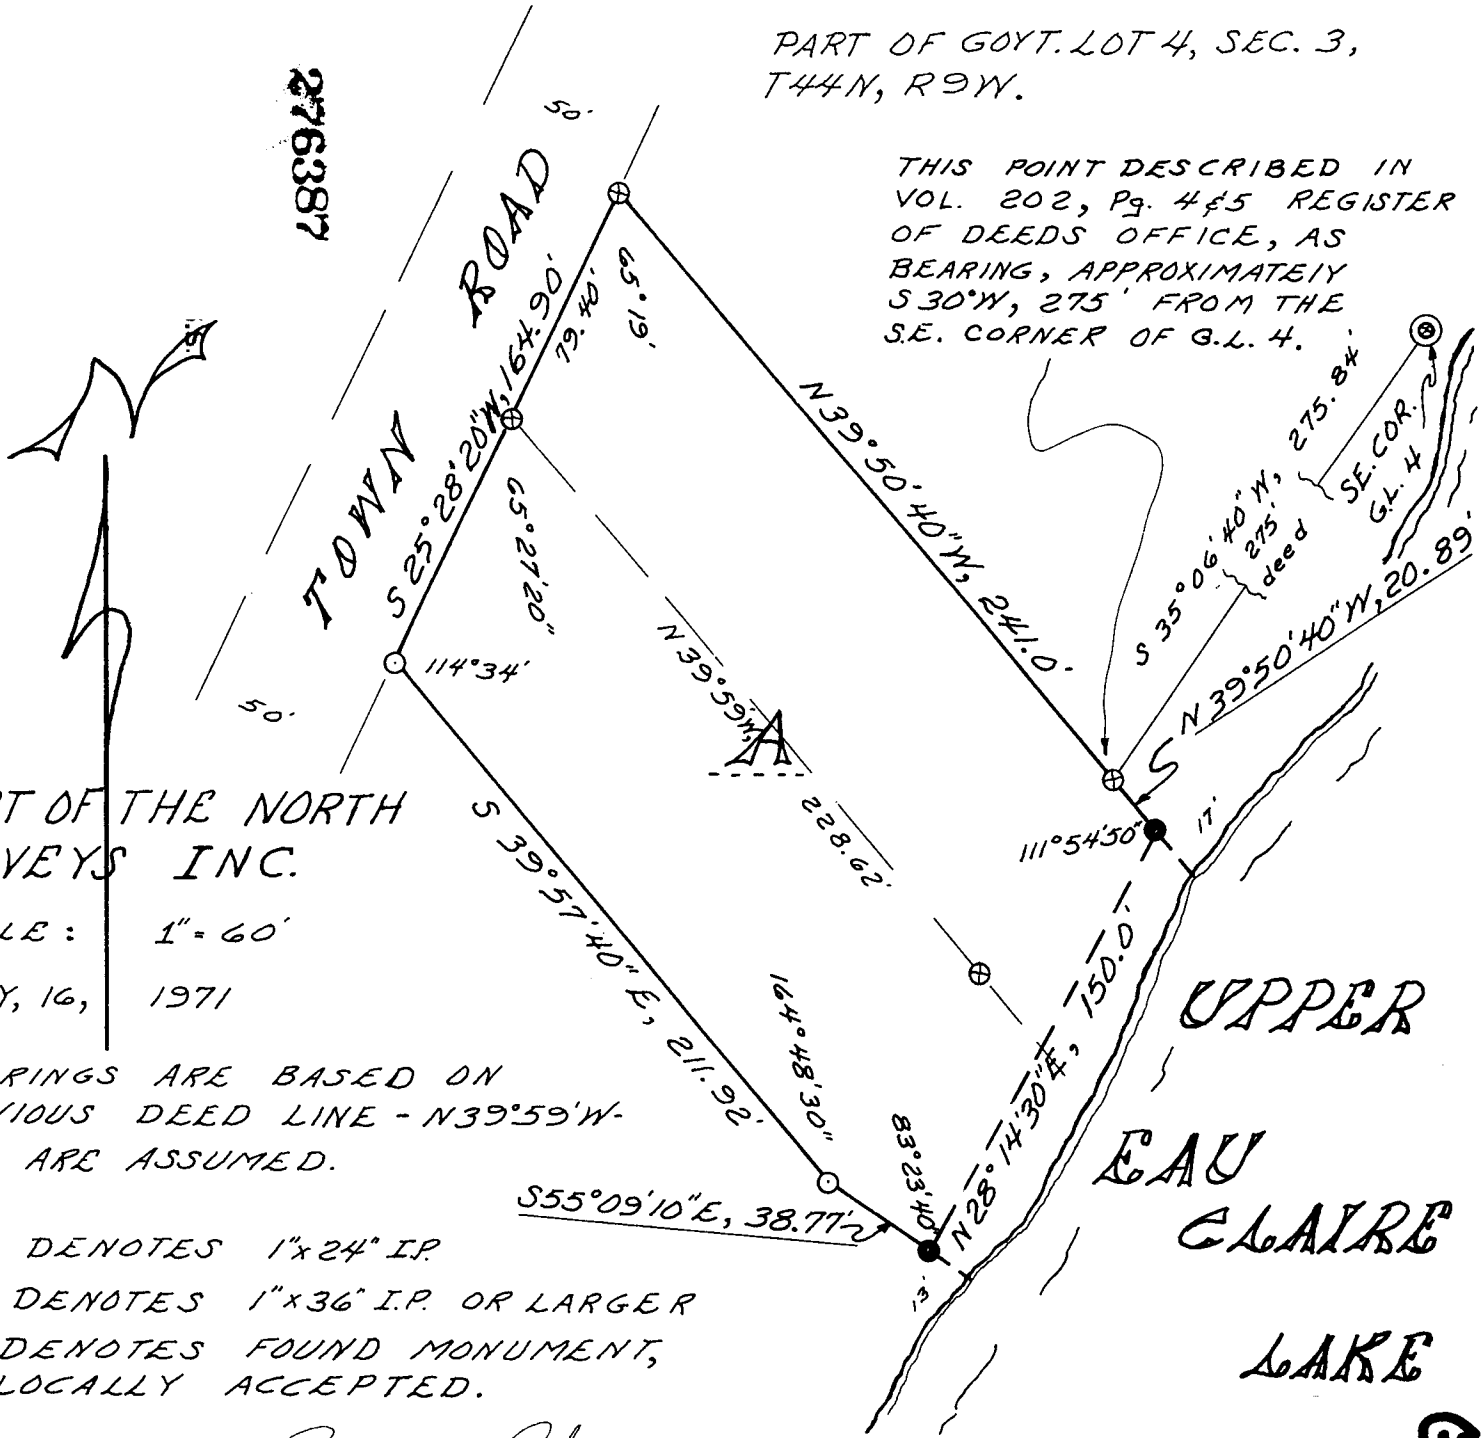


HEART OF THE NORTH SURVEYS INC.

SCALE: 1" = 60'

JULY, 16, 1971

BEARINGS ARE BASED ON PREVIOUS DEED LINE - N39°59'W- AND ARE ASSUMED.

Ronald L. Peterson

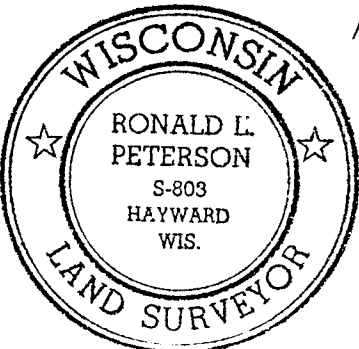

I, Ronald L. Peterson, Wisconsin Registered Land Surveyor, hereby certify that in compliance with Chapter 236:34 of the Wisconsin Statutes and under the direction of Donald and Helen Porter, owners of said land, I have surveyed, divided and mapped the land here in described and that said land is located in Govt. Lot 4, Section 3, T.44 N, R.9 W, Bayfield County, Wisconsin, and is described as follows; (description on page 2 of 2 pages)

G.L. 4 3-44-9  
 000040  
 CSM NO.

# UNOFFICIAL COPY

Contact the Bayfield County Register of Deeds  
Office to obtain an official copy of this document.

Part of Govt. Lot 4, Section 3, T.44 N, R.9 W, described as follows;

Commencing at the southeast corner of said Govt. Lot 4, being a 1 $\frac{1}{4}$ " iron pipe on the northwesterly shore of Upper Eau Claire Lake, Thence S. 35°06'40" W, 275.84 feet to the actual point of beginning, Thence N.39°50'40" W, 241.0 feet to the southerly right-of-way line of the town road, Thence S. 25°28'20" W, 164.90 feet along said southerly right-of-way, Thence S. 39°57'40" E, 211.92 feet, Thence S. 55°09'10" E, 38.77 feet to the meander corner on the northwesterly shore of Upper Eau Claire Lake, Thence N. 28°14'30" E, along the meander line 150.0 feet to the end of said meander line, Thence N. 39°50'40" W, 20.89 feet to the point of beginning, and including all the land between the meander line and the waters edge of Upper Eau Claire Lake, between the parcel lines extended. All subject to easements and reservations of record.

This instrument drafted by-  
Ronald L. Peterson  
July 17, 1971