

UNOFFICIAL COPY


Contact the Bayfield County Register of Deeds Office to obtain an official copy of this document.

#91


62. 3-5-44-9

000131
2.5 M. No.

174

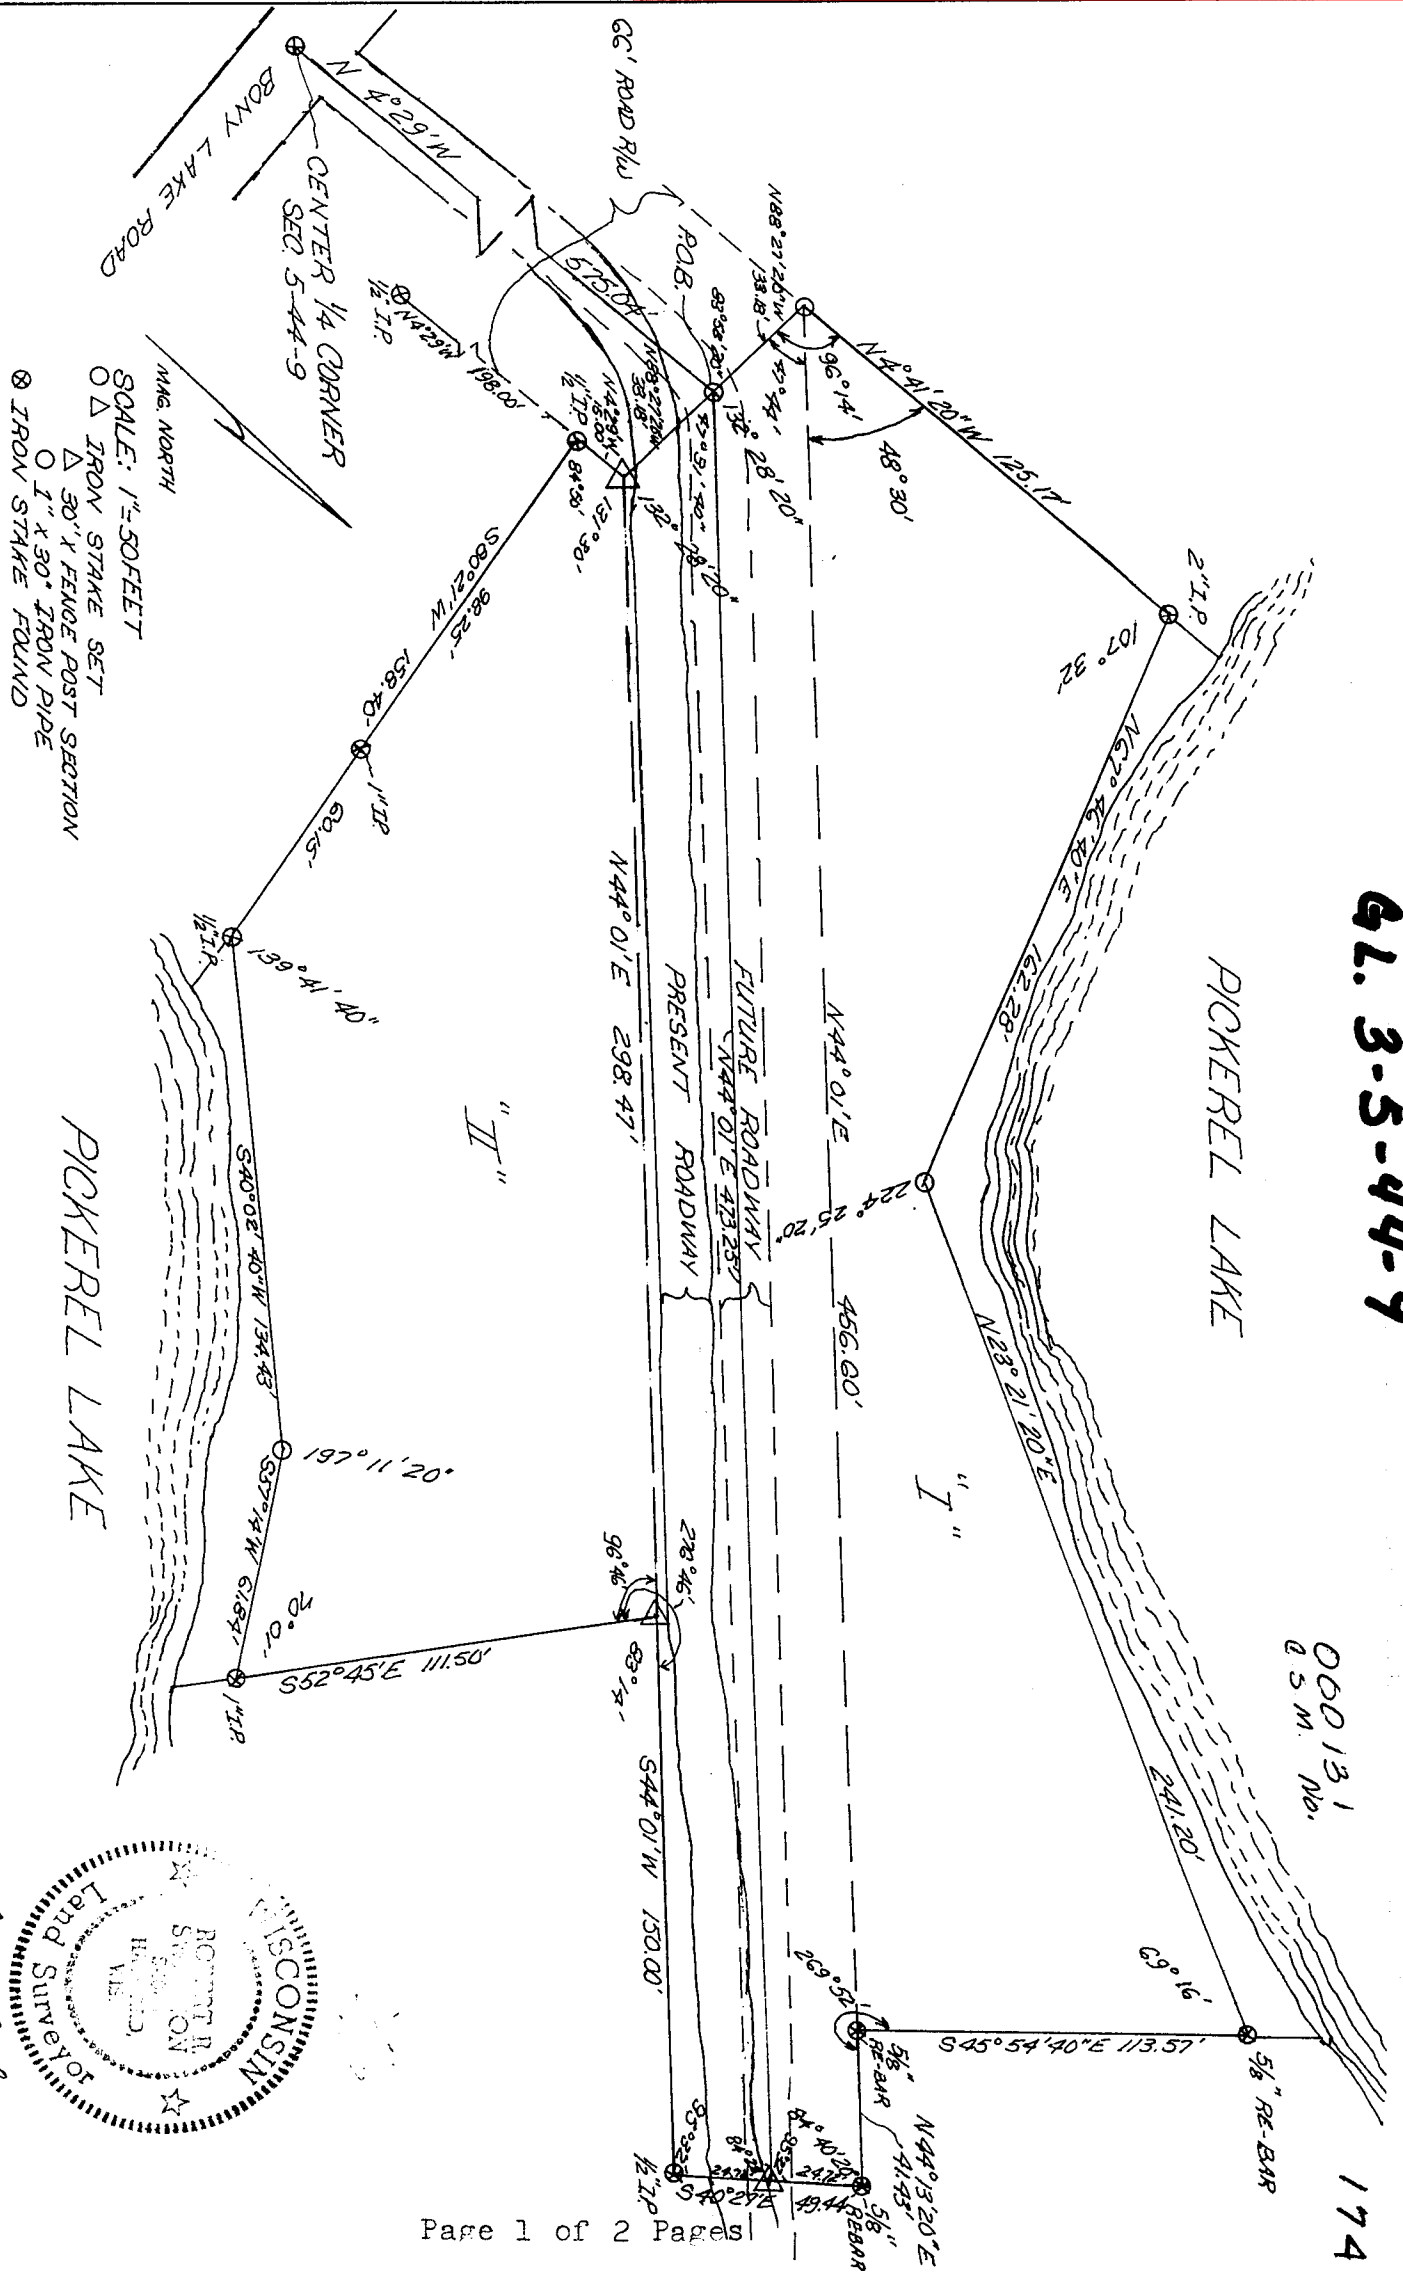

NOTE: 'I' & 'II' ARE REMNANTS TO BE ADDED TO ADJOINING LOTS TO THE EAST

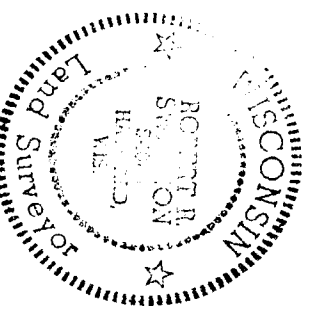

Robert R. Swanson
11-6-75

UNOFFICIAL COPY

Contact the Bayfield County Register of Deeds
Office to obtain an official copy of this document.

I, Robert R. Swanson, Wisconsin Registered Land Surveyor hereby certify that in full compliance with the provisions of Chapter 236.34 of the Wisconsin Statutes, and under the direction of John P. Desrosiers, owner of said land, I have surveyed, divided and mapped the land herein described and that such map correctly represents the exterior boundaries and division of the land surveyed and that this land lies in Gov't Lot 3, Section 5, Township 44 North, Range 9 West, Town of Barnes, Bayfield County, Wisconsin described as follows:

Commencing at the Center $\frac{1}{4}$ Corner of said Section 5-44-9; thence North $4^{\circ}29'$ West 575.04 feet to an iron stake on the N-S $\frac{1}{4}$ Line which is the point-of-beginning:

Thence North $88^{\circ}27'20''$ West 33.18 feet to an iron stake.

Thence North $4^{\circ}41'20''$ West 125.17 feet to an iron stake on the meander line of Pickerel Lake.

Thence North $67^{\circ}46'40''$ East along the meander line 162.28 feet to an iron stake.

Thence North $23^{\circ}21'20''$ East along the meander line 241.20 feet to an iron stake.

Thence South $45^{\circ}54'40''$ East 113.57 feet to an iron stake.

Thence North $44^{\circ}13'20''$ East 41.43 feet to an iron stake.

Thence South $40^{\circ}27'$ East 49.44 feet to an iron stake.

Thence South $44^{\circ}01'$ West 150.00 feet to an iron stake.

Thence South $52^{\circ}45'$ ^{EAST} ~~West~~ 111.50 feet to an iron stake on the meander line of Pickerel Lake.

Thence South $57^{\circ}14'$ West 61.84 feet along the meander line to an iron stake.

Thence South $40^{\circ}02'40''$ West 134.43 feet along the meander line to an iron stake.

Thence South $80^{\circ}21'$ West 158.40 feet to an iron stake.


Thence North $4^{\circ}29'$ West 15.00 feet to an iron stake.

Thence North $88^{\circ}27'20''$ West 33.18 feet to an iron stake which is the P.O.B. and including all the land between the meander line and the lot lines extended to the water's edge. Subject to and together with joint use of the roadway as shown on the central portion of the map for these parcels and also the parcels of land lying to the east.

Parcels are also subject to easements and reservations of record.

Page 2

305036

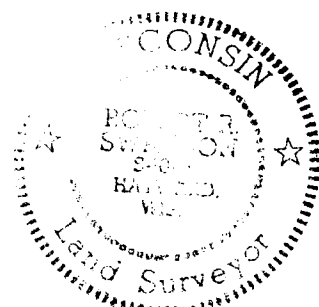

Robert R. Swanson
11-6-75

175