


Map of  
**Gov't Lot 2**  
 Section 20, T. 50N. R. 6W  
 Bayfield County, Wisconsin.  
 By Thomas W. Nelson, Registered Surveyor

*Michelz*


LEGEND.  
 2 1/2 INCH IRON PIPE  
 1 INCH = 100 FEET

- CERTIFICATE -  
 I HEREBY CERTIFY THAT, ON THE ORDER OF JOHN STAUBER AND FRED MICHALZIC, OWNERS, I HAVE MADE A SURVEY OF THAT PART OF GOV'T LOT 2, SEC. 20, T. 50N, R. 6W OF THE 8th P.M. BAYFIELD CO., WIS. LYING SOUTH OF THE TOWN ROAD. THIS MAP IS A TRUE AND ACCURATE REPRESENTATION OF SAID SURVEY.  
 SEPT. 25, 1957

*Thomas W. Nelson*

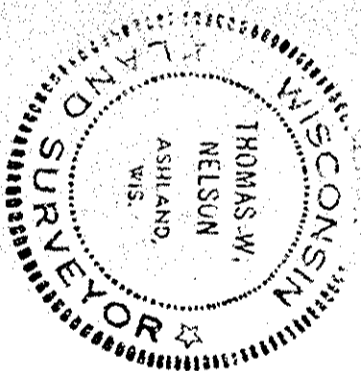

REVISED 7-23-58  
 THE EAST 400 FEET, ROAD TO LAKE.

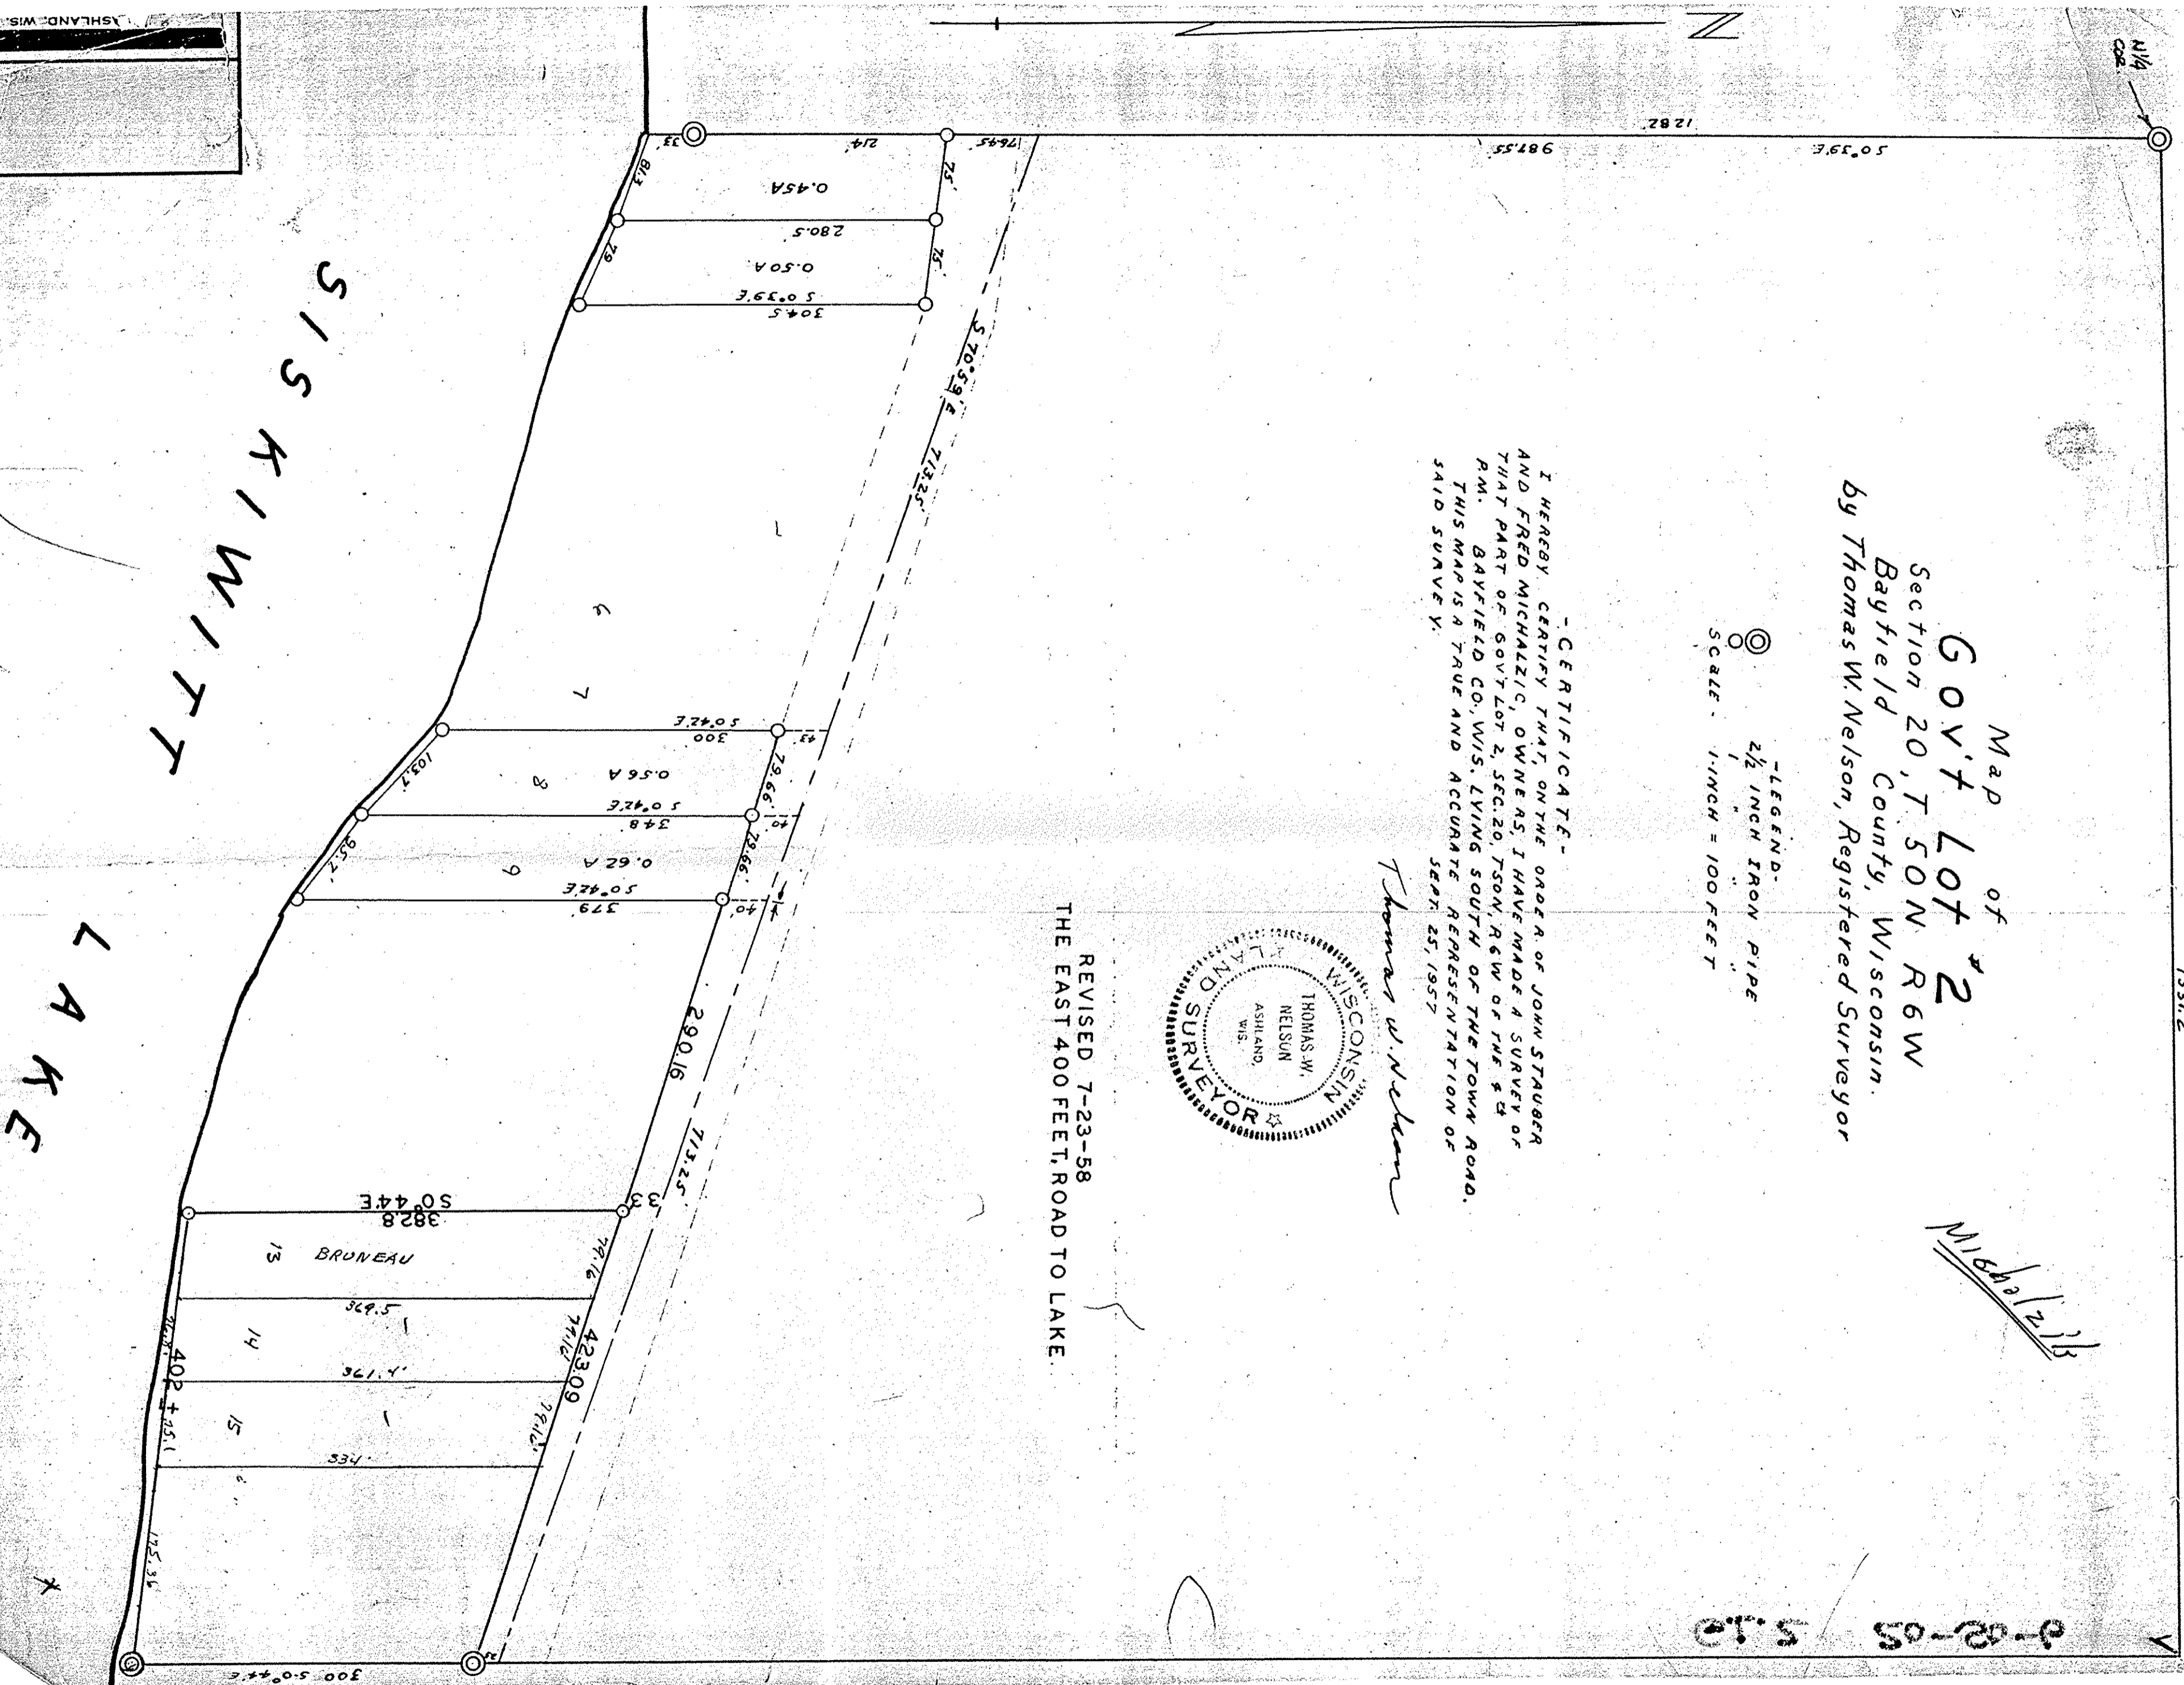

20-50-6