


296576


REGISTRAR'S OFFICE
 Bayfield County, Wis.
 RECORDED AT 2:00 P.M.
 ON AUG 28 1974 IN
 Vol. 2 of 1972 Page 123-124
Earl Peterson
 REGISTER OF DEEDS

UPPER EAU CLAIRE LAKE

PART OF GOV'T LOT 2

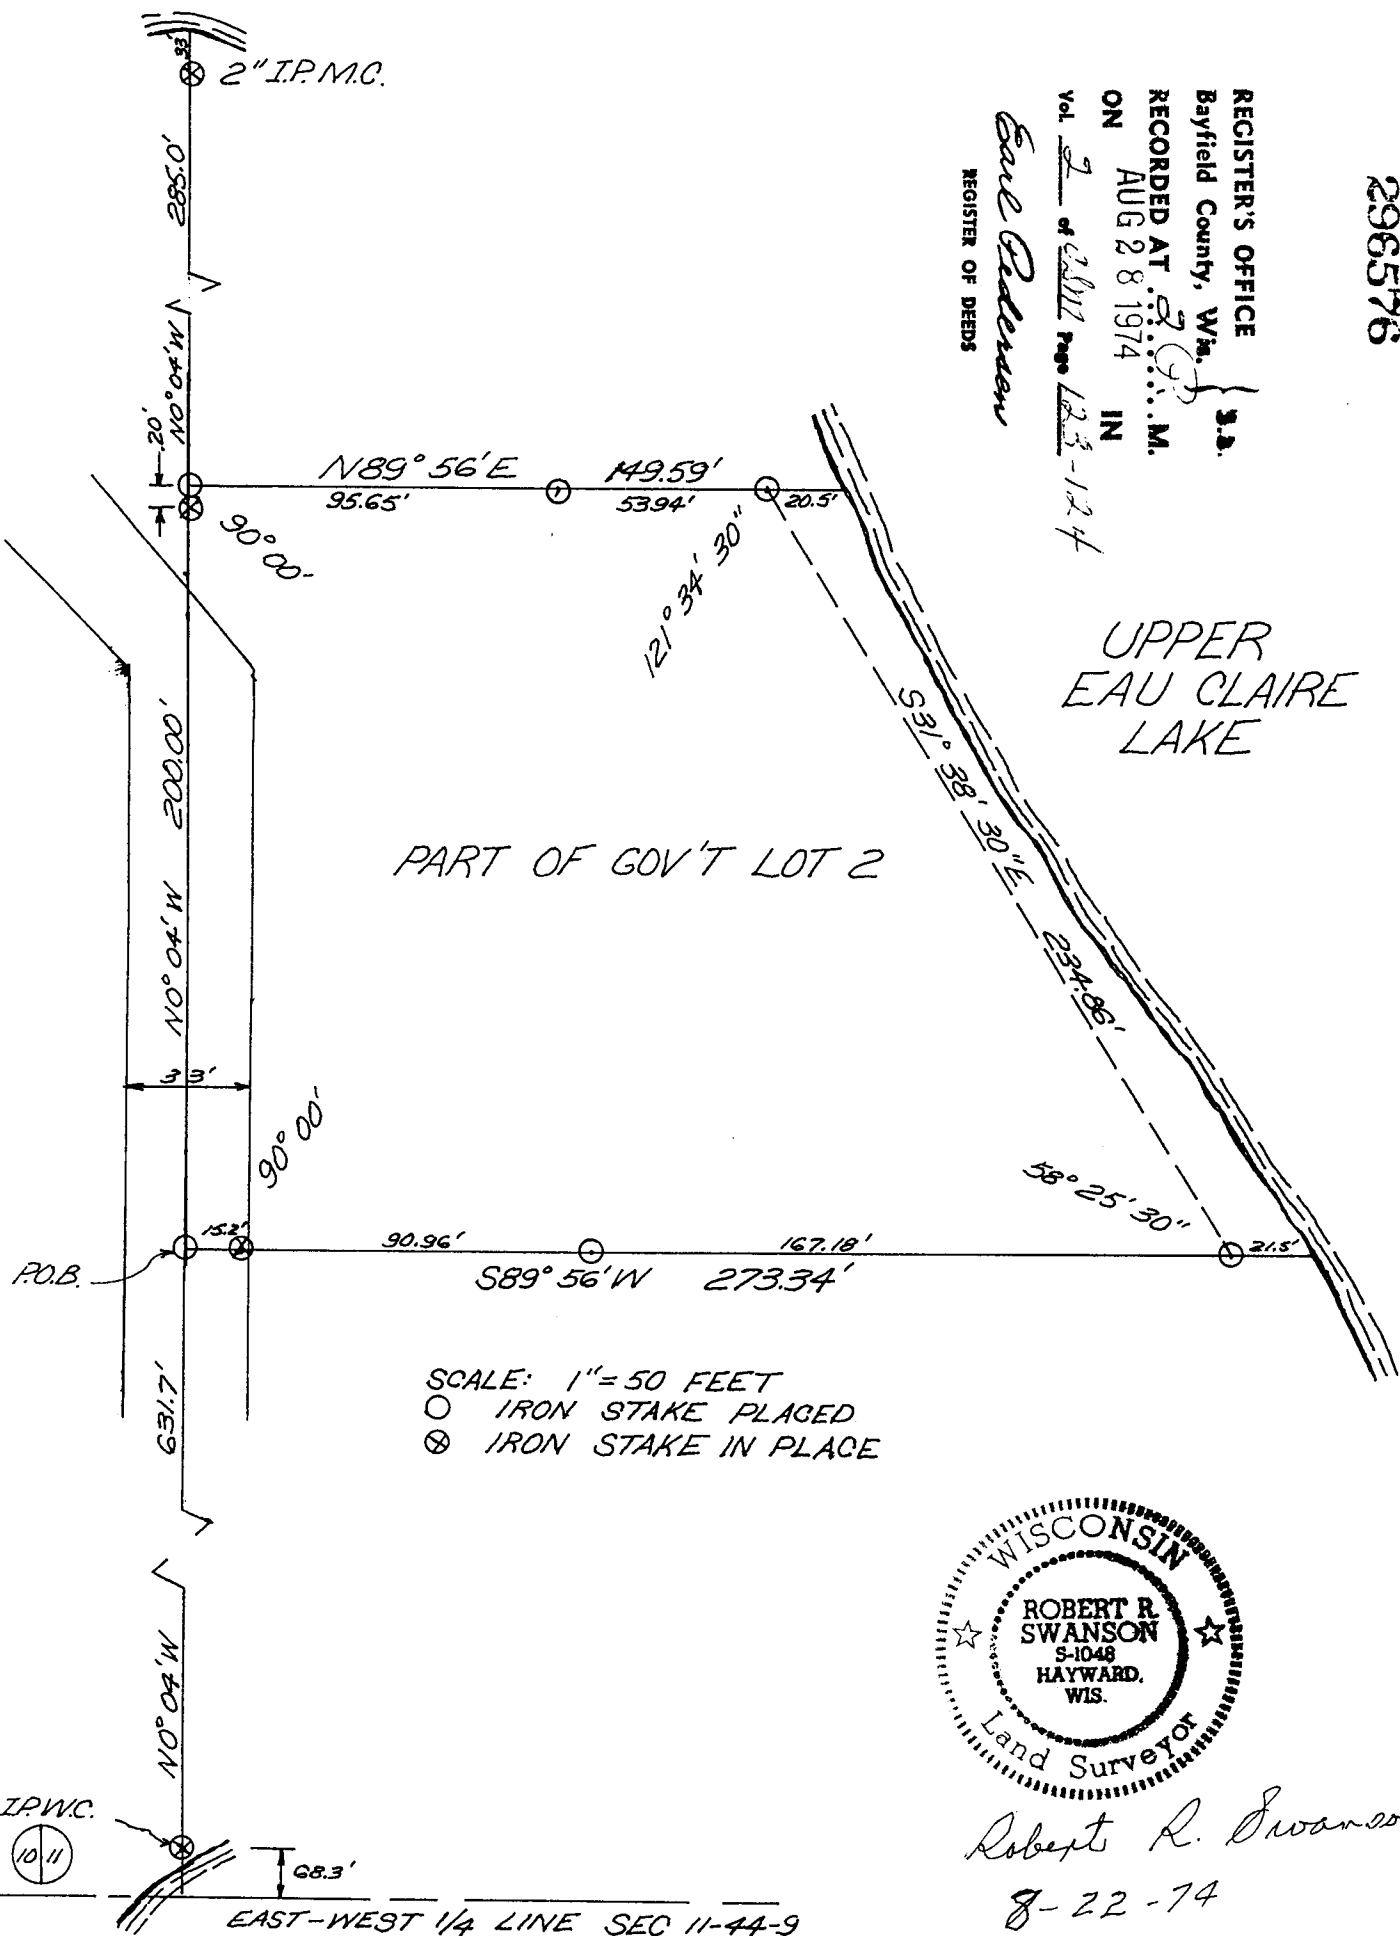

SCALE: 1" = 50 FEET
 ○ IRON STAKE PLACED
 ⊗ IRON STAKE IN PLACE

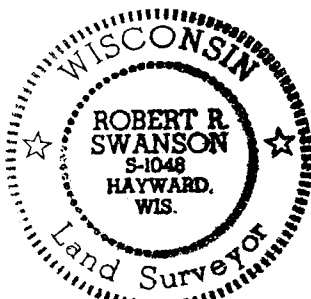

Robert R. Swanson
 8-22-74

62.2 11-44-9

000103
Q.S.M. No.

I, Robert T. Swanson, Wisconsin Registered Land Surveyor, hereby certify that in full compliance with the provisions of Chapter 236.34 of the Wisconsin Statutes, and under the direction of George J. Martin, owner of said land, I have surveyed, divided and mapped the land herein described and that such map correctly represents the exterior boundaries and division of the land surveyed and that this land is located in Gov't Lot 2, Section 11, Township 44 North, Range 9 West, Town of Barnes, Bayfield County, Wisconsin described as follows:

Commencing at the West $\frac{1}{4}$ Corner of Section 11-44-9: Thence North $0^{\circ}04'$ West 700.00 feet to an iron pipe which is the point-of-beginning:

Thence North $0^{\circ}04'$ West 200.00 feet to an iron pipe.

Thence North $89^{\circ}56'$ East 149.59 feet to an iron pipe which is on the meander line of Upper Eau Claire Lake.

Thence South $31^{\circ}38'30''$ 234.86 feet along the meander line to an iron pipe.

Thence South $89^{\circ}56'$ West 273.34 feet to an iron pipe which is the P.O.B. and including all the land between the meander line and the parcel lines extended. Subject to and together with the joint use of the road as shown on the west extremity of the parcel to the Town Road.

Parcel is also subject to easements and reservations of record.