


# MAP OF DRUMMOND ADDITION TO IRON RIVER

Scale 100 Ft. = 1 in.

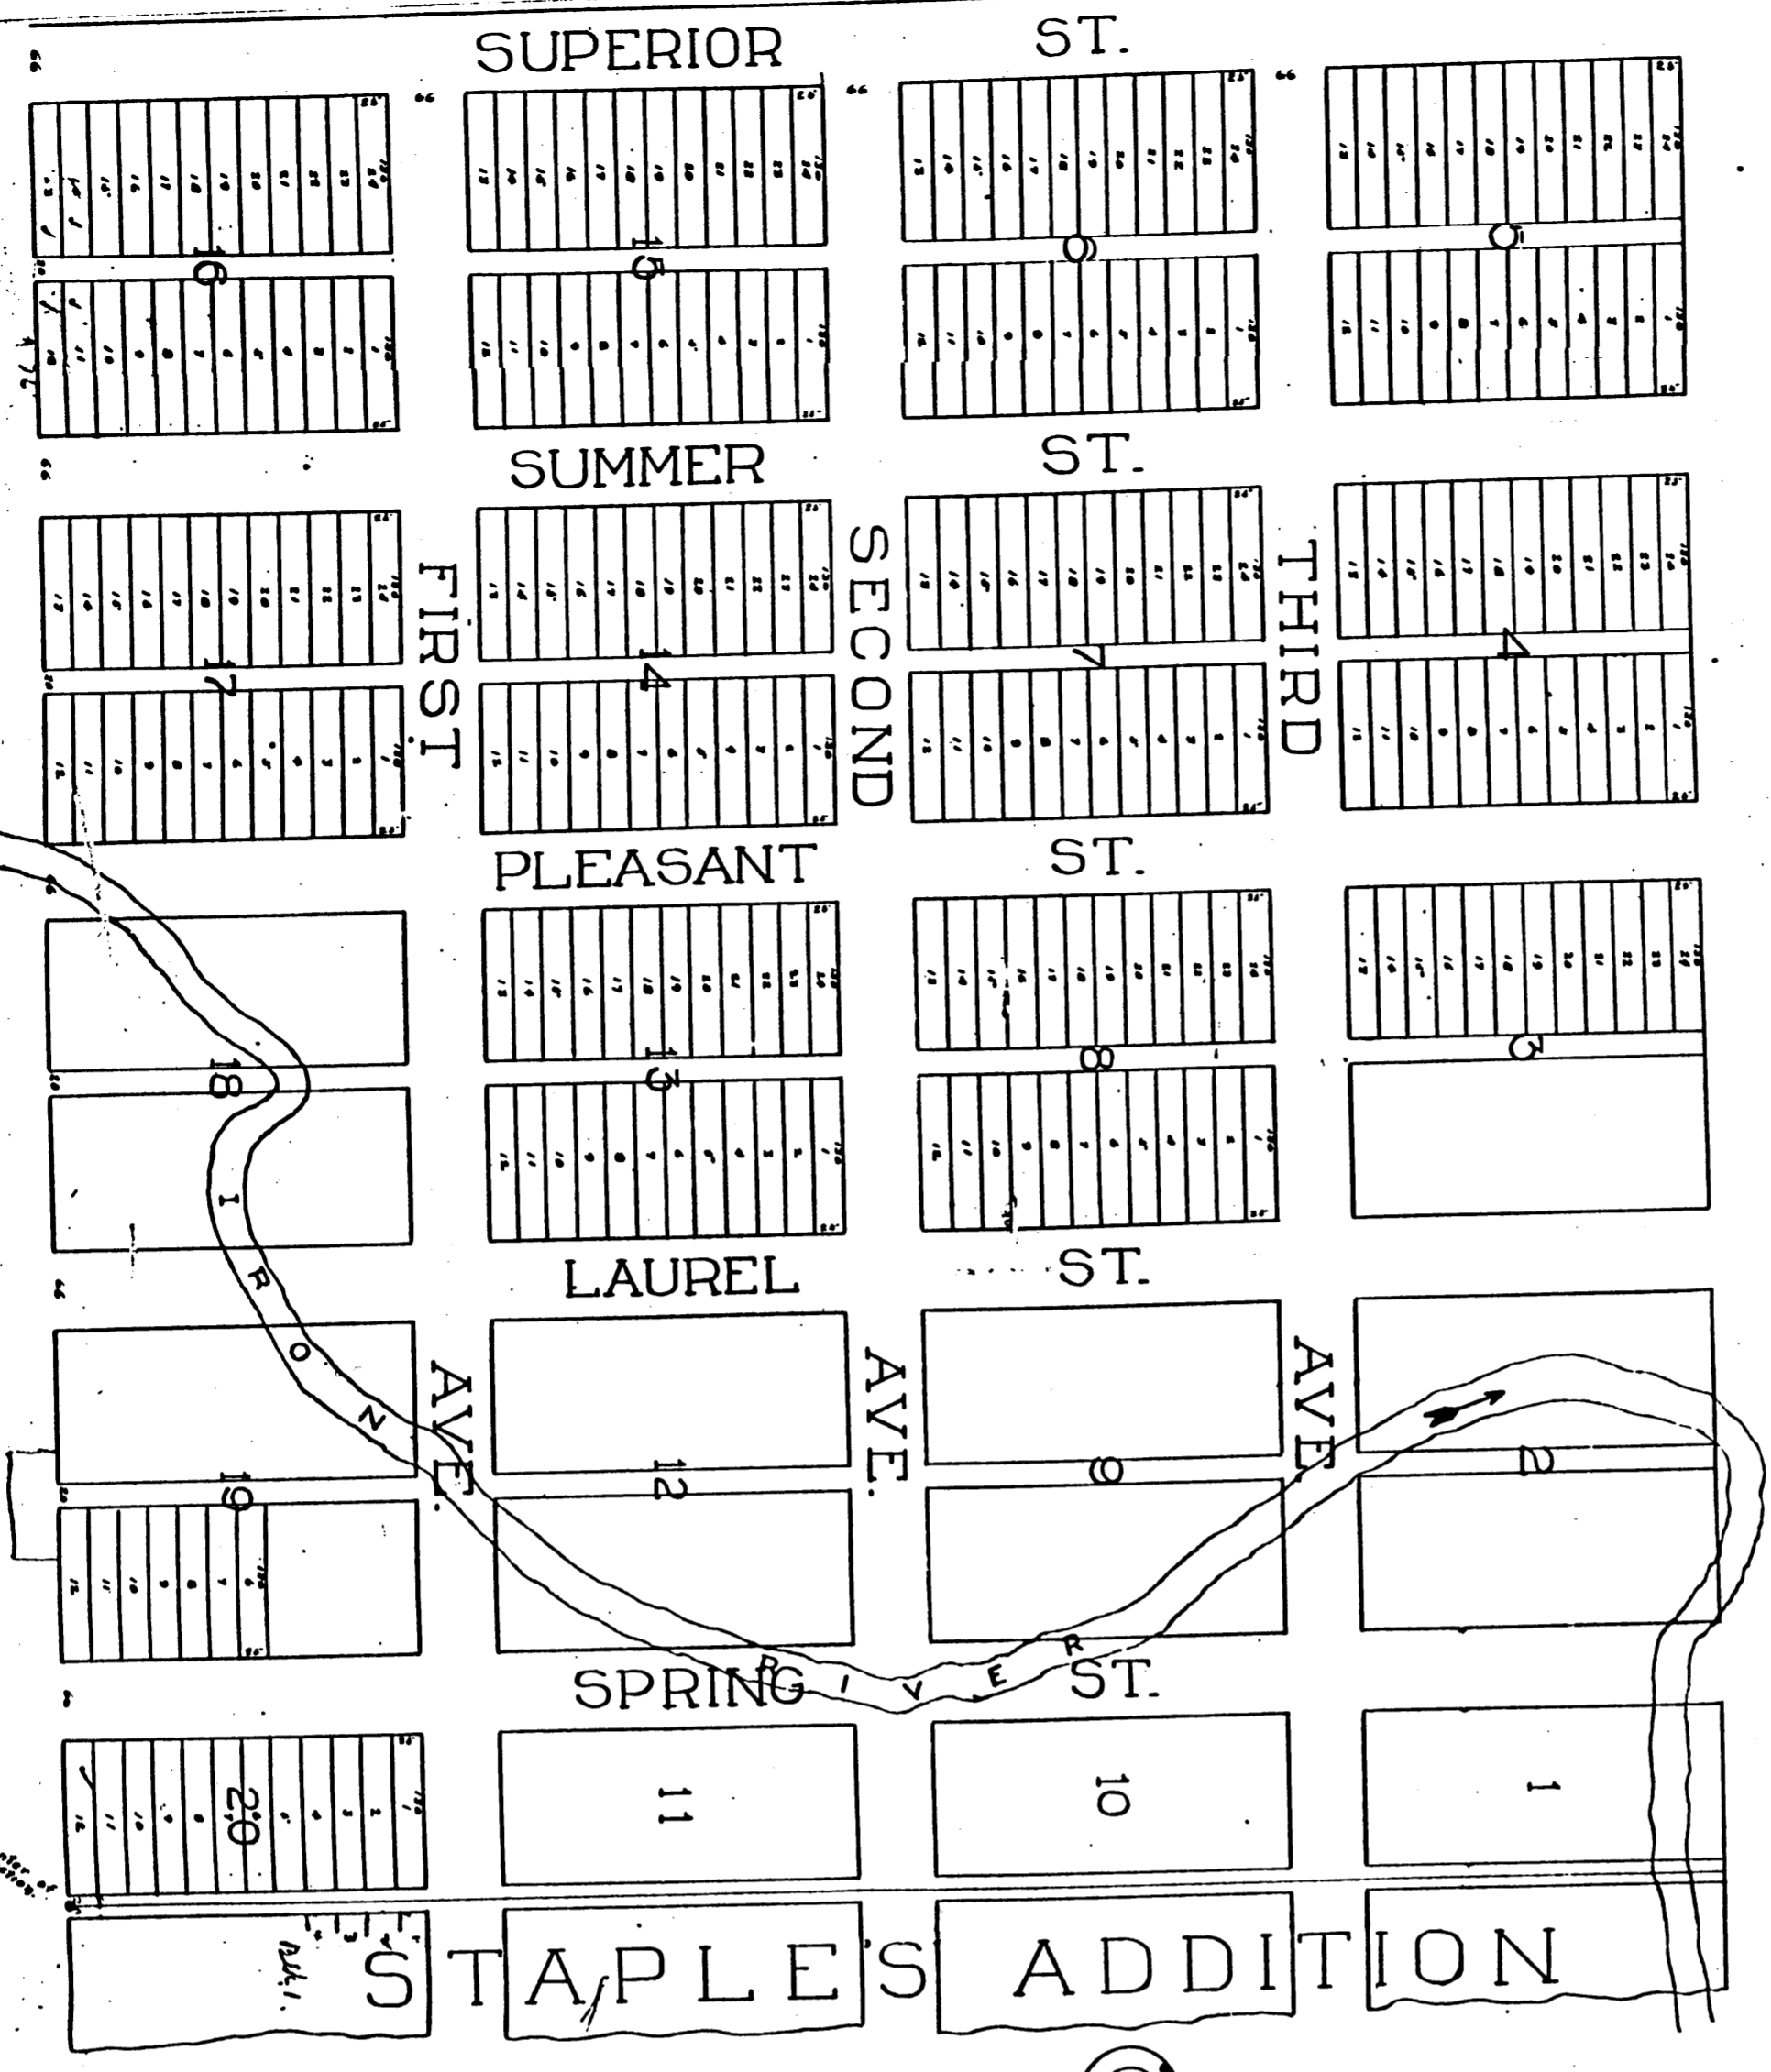

Beginning at monument at corner of Section 1 Township 49 Range 1, Thence north 60° West 1975 ft to the Northwest corner of Block one, Thence West at right angles 1575 ft to the Northwest corner of Block two, Thence North at right angles 1575 ft to the North East corner of Block one, Thence East at right angles 1575 ft to the North East corner of the South East quarter of said Section 1, to the place of Beginning, being a part of the Northwest quarter of Section 1, Twp 49, Rge 1.

State of Wisconsin }  
County of Bayfield } S.S.

I hereby certify that I have surveyed the within Plat of Drummond Addition (description of land in Caption) to the town of Iron River as required by law and that the same is a valid Plat of the City and Block as they are hereby set out, that all stakes are set as indicated on the said Plat, that all the, Blocks, Square and Allotments of the land are correctly designated on the said Plat and that I have fully complied with the laws of the State of Wisconsin Revised Statutes 1878.

Given under my hand this 1st day of July, A.D. 1892.

J. S. Staples  
Surveyor.

I hereby certify that I caused the land described in the foregoing certificate of J. S. Staples, Surveyor, to be surveyed and measured as represented on the within map.

R. M. Drummond  
Justice of the Peace.

Witness my hand and seal this 2nd day of July, A.D. 1892.

Wm. B. Allen  
Notary Public.

I hereby certify that the above named, R. M. Drummond, Surveyor, appears before me and in the presence of Wm. B. Allen, Notary Public, and James G. Johnson, witnesses and acknowledges the above certificate this 2nd day of July, A.D. 1892.

J. S. Drummond  
Justice of the Peace.  
Iron River, Wis.

State of Wisconsin }  
County of Bayfield }  
Office of Register of Deeds }  
Bayfield County, Wis. }  
Received for Record this 2nd day of July, A.D. 1892, at 2 o'clock P.M. and entered in Vol. 19 of Record on Page 157.

W. W. Smith  
Register of Deeds.

Copies from this original by order of the County Board this 23rd day of Oct. 1916.  
Original filed in the office of Register of Deeds  
R. W. Smith  
County Surveyor.

V3P7