

State of Wisconsin:
County of Bayfield:

Nels M. Oscar, being first duly sworn,
on oath deposes and says that he is the County Clerk of
Bayfield County, Wisconsin, that he has caused the plat hereto
attached to be made in accordance with the action of the
County Board, and under the provisions of Section 1047a of the
Wisconsin Statutes of 1913. That he has fully complied with all
the provisions of Sections 2288 and 2289 of the Wisconsin
Statutes of 1913.

Dated this 21st, day of June, 1915.


Nels M. Oscar

County Clerk.

Subscribed and sworn to before me this 21st, day of
June 1915,

Yes a. Barder

Municipal Judge, Bayfield County,
Wisconsin.

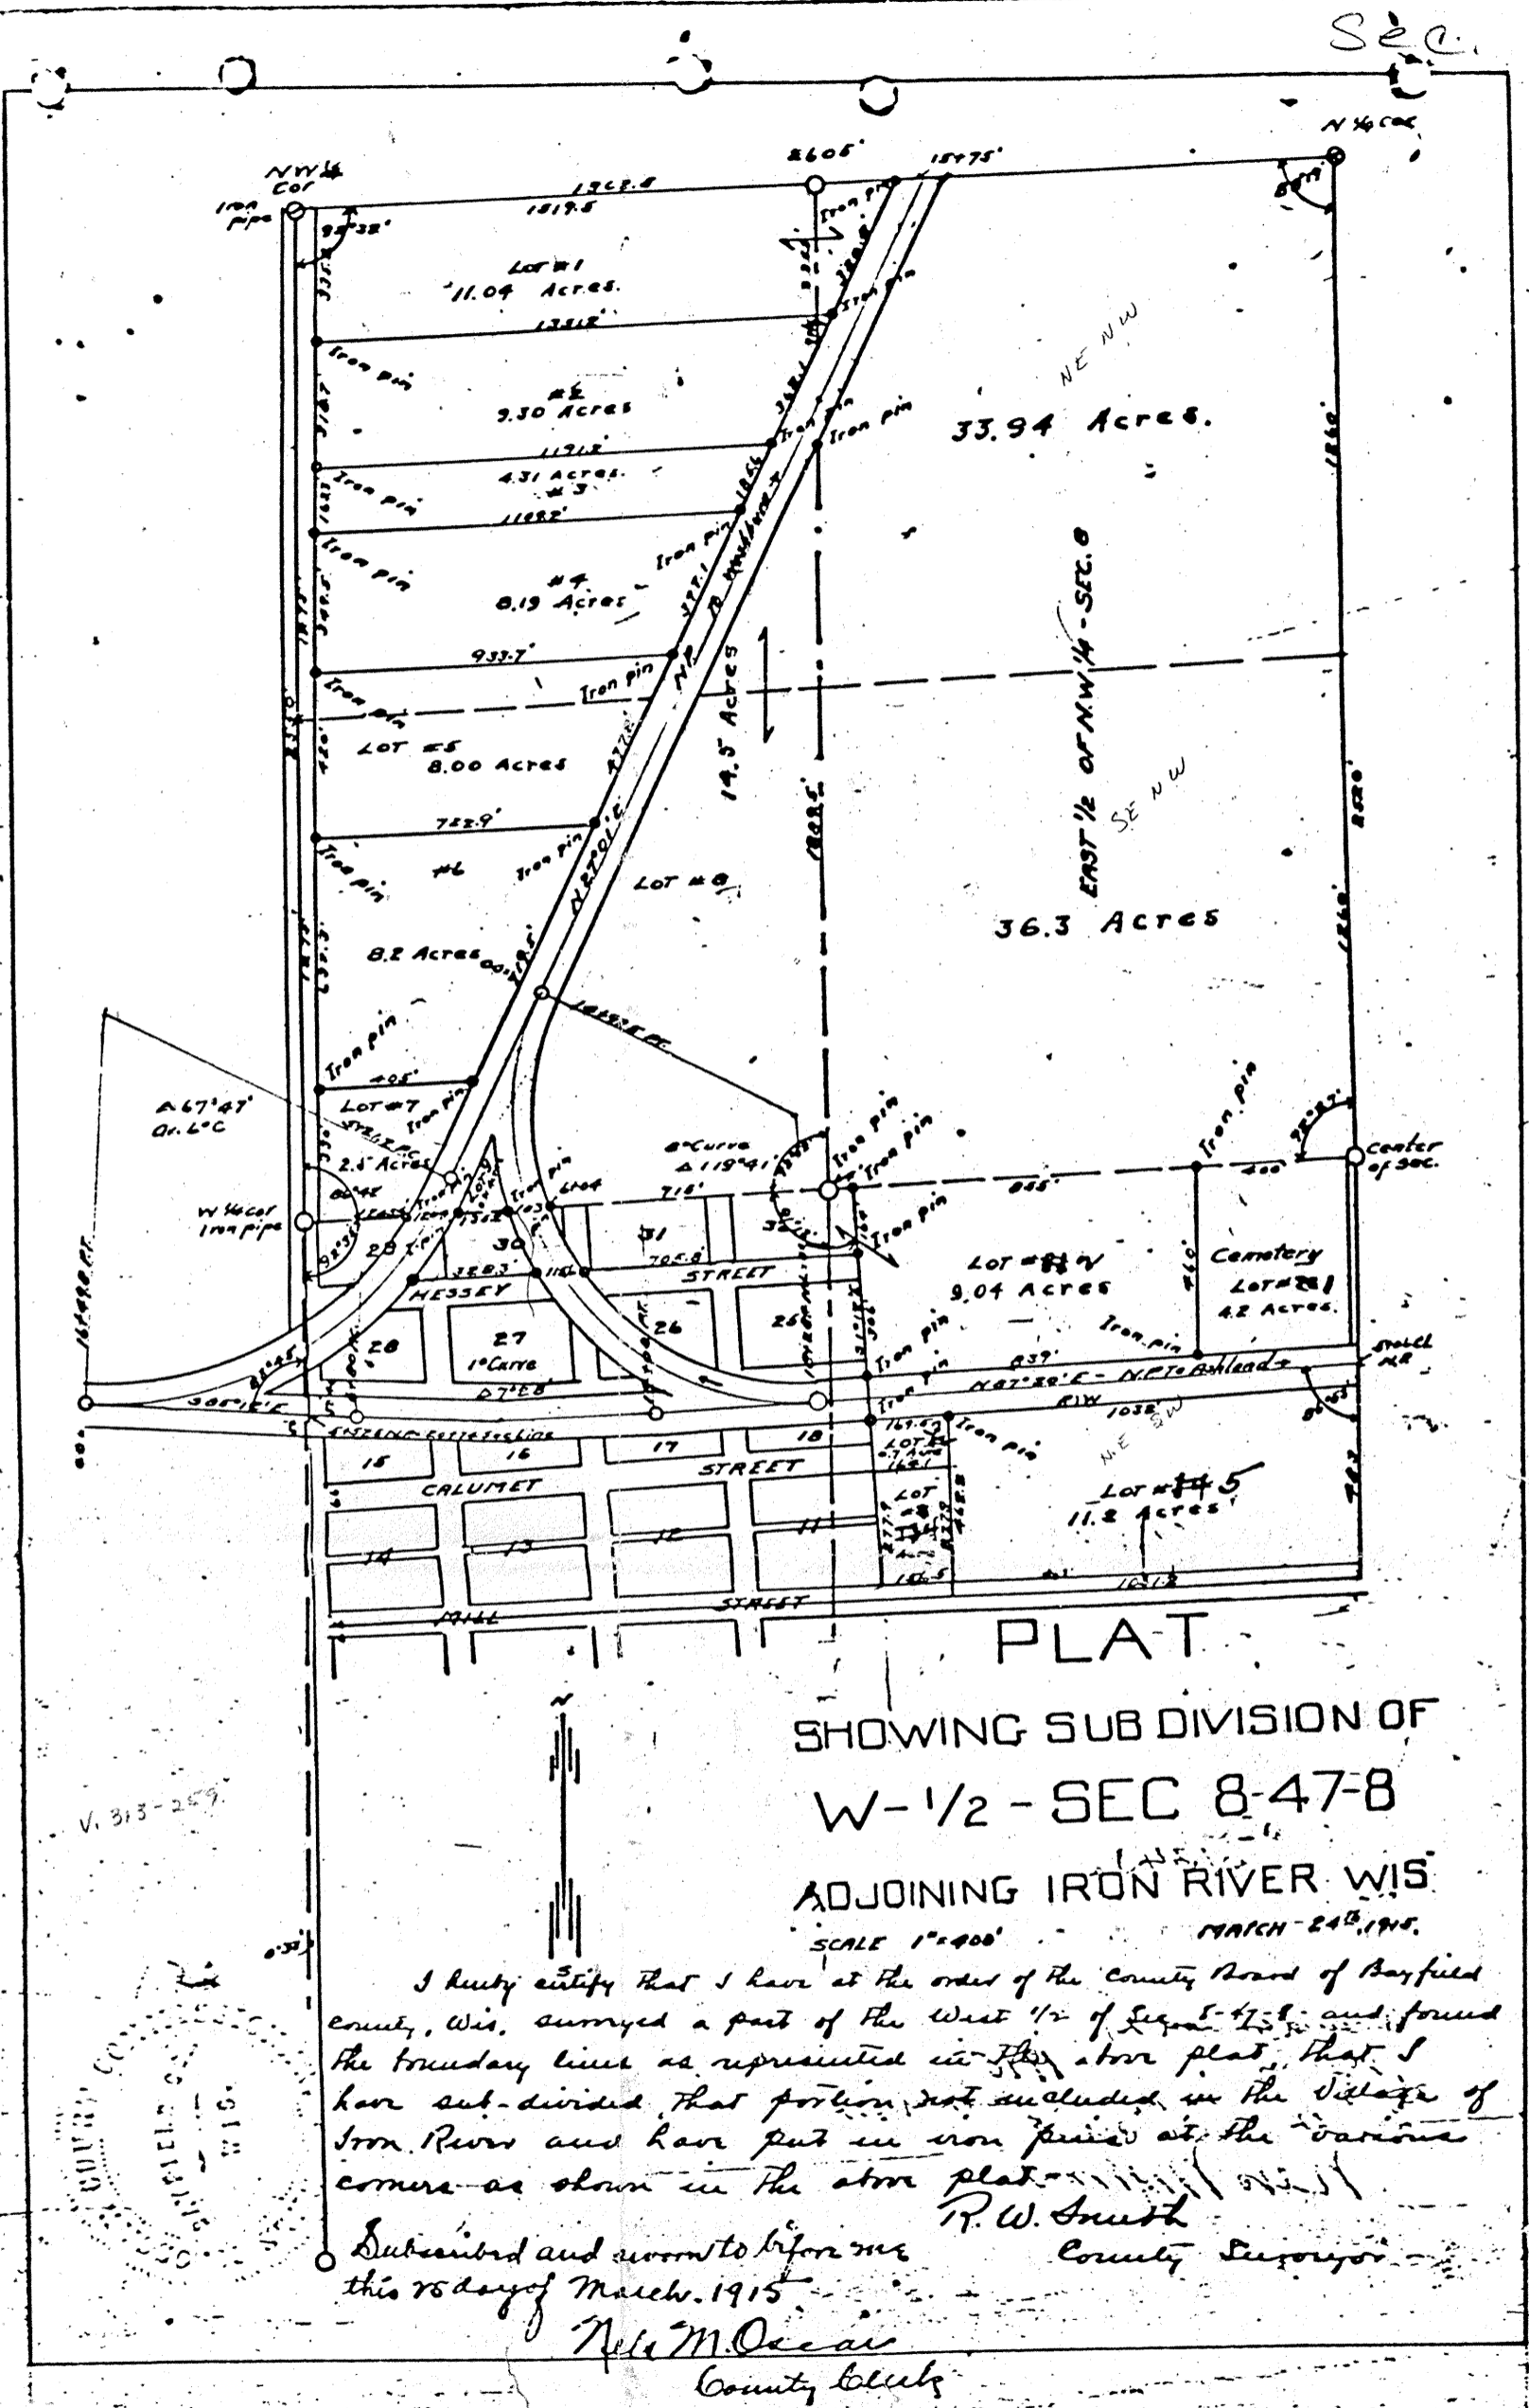


#61340

STATE OF WISCONSIN,
OFFICE OF REGISTER OF DEEDS,

June 21 1915
at 8 o'clock a.m. and recorded
in vol. 82 of the records of Deeds.
Nels M. Oscar
Register of Deeds.

UNOFFICIAL COPY

V. 313-259

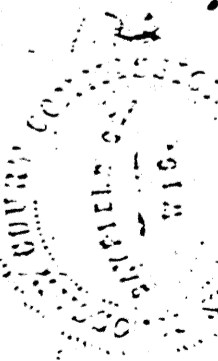

I hereby certify that I have at the order of the County Board of Bayfield
County, Wis., surveyed a part of the West 1/2 of Section 47-8, and found
the boundary lines as represented in the above plat, that I
have sub-divided that portion not included in the village of
Iron River and have put in iron pins at the various
corners as shown in the above plat.
P. W. Smith
County Surveyor
Subscribed and sworn to before me
this 20 day of March, 1915.
Nels M. Oscar
County Clerk

PLAT
SHOWING SUB DIVISION OF
W-1/2 - SEC 8-47-8
ADJOINING IRON RIVER WIS.
SCALE 1"=400' MARCH 24, 1915.