

WASHBURN REAL ESTATE & INVESTMENT COMPANY'S


FIRST ADDITION

Scale 700 feet = 2 inch

to

WASHBURN.

S. Carpenter
 Dep't of County Surveyor
 Barrfield County
 Wisconsin

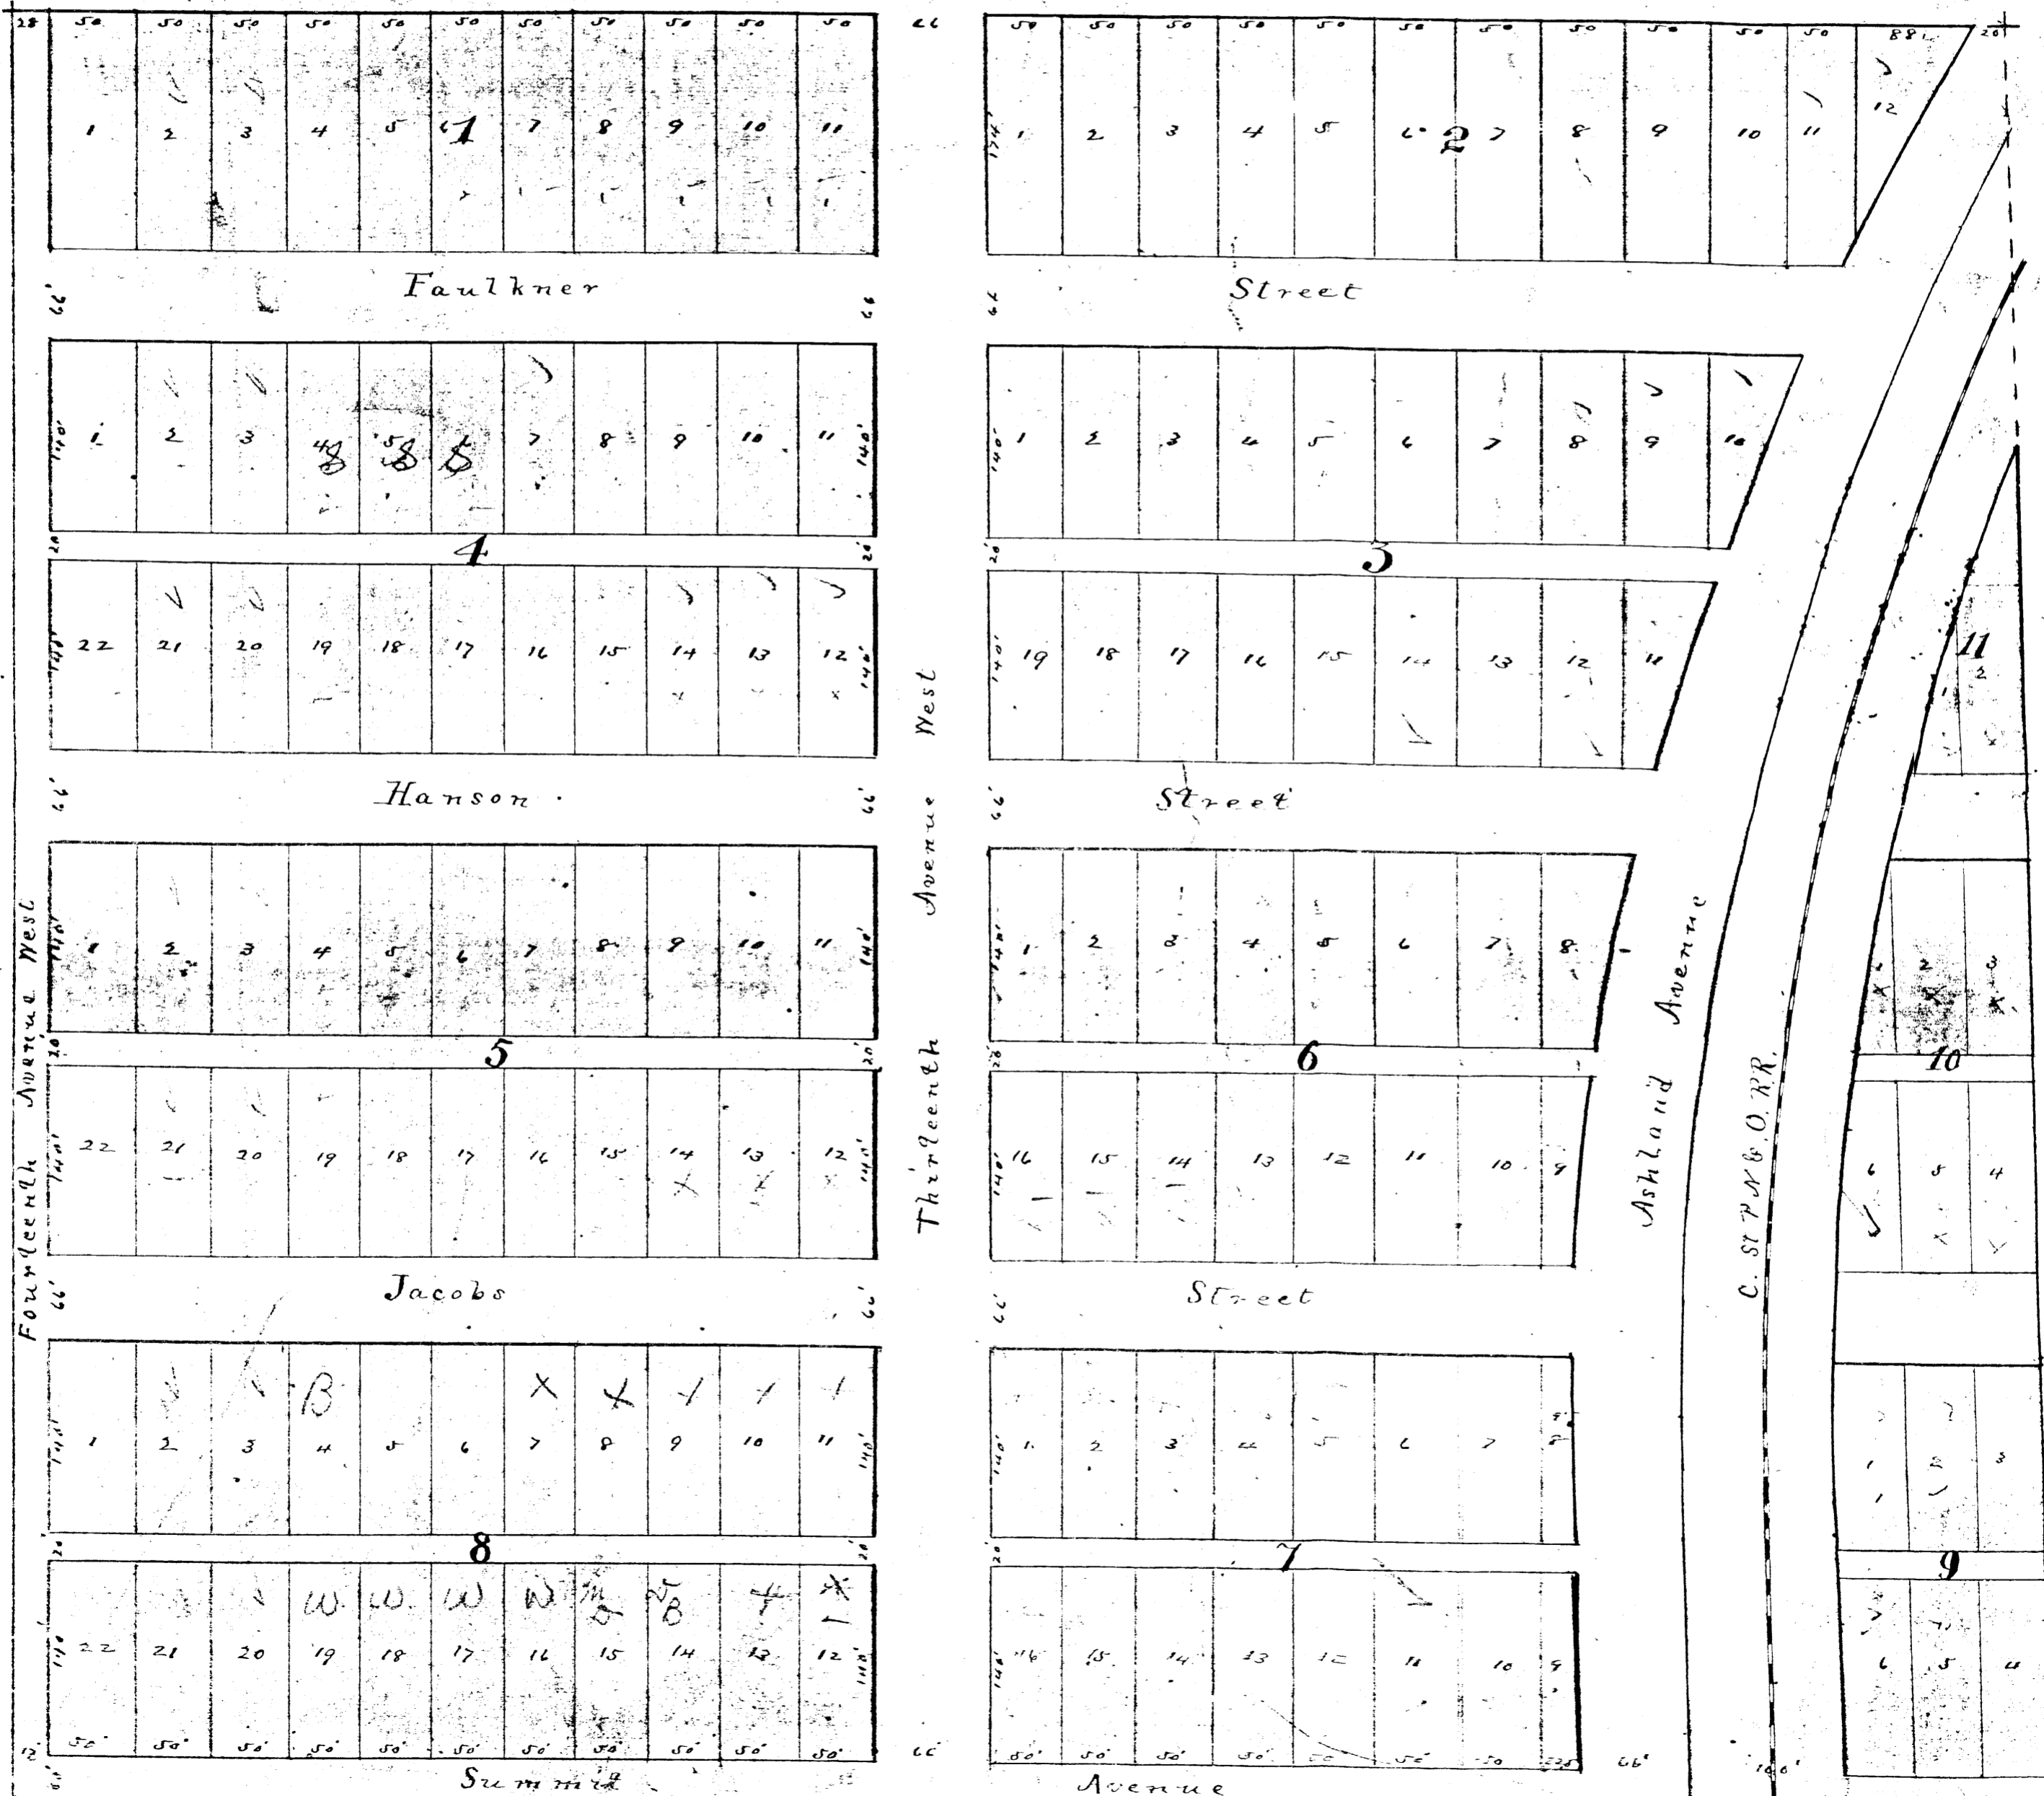

J. S. A. Carpenter, Surveyor, do hereby certify that I have surveyed and mapped the within Plat of the Washburn Real Estate and Investment Company's Addition to Washburn, by order of the Washburn Real Estate and Investment Company and that the same is a correct representation of the exterior boundaries of the land surveyed and the divisions thereon made.

Said Plat is situated on and comprises the South East quarter of the South West quarter of Section 16 in Town 48 North, of Range Four West in Bayfield County, Wisconsin.

I further certify that I have complied with the provisions of Chapter one-hundred and one (101) of the Revised Statutes of the State of Wisconsin in determining, subdividing and mapping the same. Dated at Washburn this 17th day of December 1891.

J. S. A. Carpenter
City of Washburn
Bayfield County
Wisconsin

Arthur T. Tator, President and W. M. Maxey, Secretary of The Washburn Real Estate and Investment Co., on behalf and for said company, which said company is the owner of the land herein defined, do hereby certify that the said company has caused the lands described in the foregoing certificate of J. S. A. Carpenter, surveyor, to be surveyed and mapped as represented in the within map.

Witness our hands and seal of said company this 17th day of September 1891.

W. M. Maxey
Secretary

Arthur T. Tator
President

State of Wisconsin
Bayfield County
14786

On this 17th day of September 1891 personally appeared before me the above named Arthur T. Tator, President and W. M. Maxey Secretary of said Washburn Real Estate and Investment Co. to me known to such officers and to be the person who executed the foregoing instrument and acknowledged the execution to be his free and true act of said company.

W. T. Yates
Notary Public, Bayfield County, Wisconsin



STATE OF WISCONSIN.
Recorded for Record the 1st day of
September A. D. 1891
at 2:15 P. M. and recorded
in the 24th of Records on Page 223.
A. W. Irish
Notary Public