

SECTION 28, GOV'T. LOT 8, TOWN 47 NORTH, RANGE 8 WEST

321361


TOWN OF IRON RIVER, BAYFIELD COUNTY

PIKE LAKE PARK

CSM NO. 000223

RECEIVED FOR RECORD ON May 30, 1978, at 1:40 P.M. and entered in Vol 2 of CERTIFIED SURVEY MAPS on page 286. Otto Korpela, Bayfield County Register of Deeds:

Otto Korpela

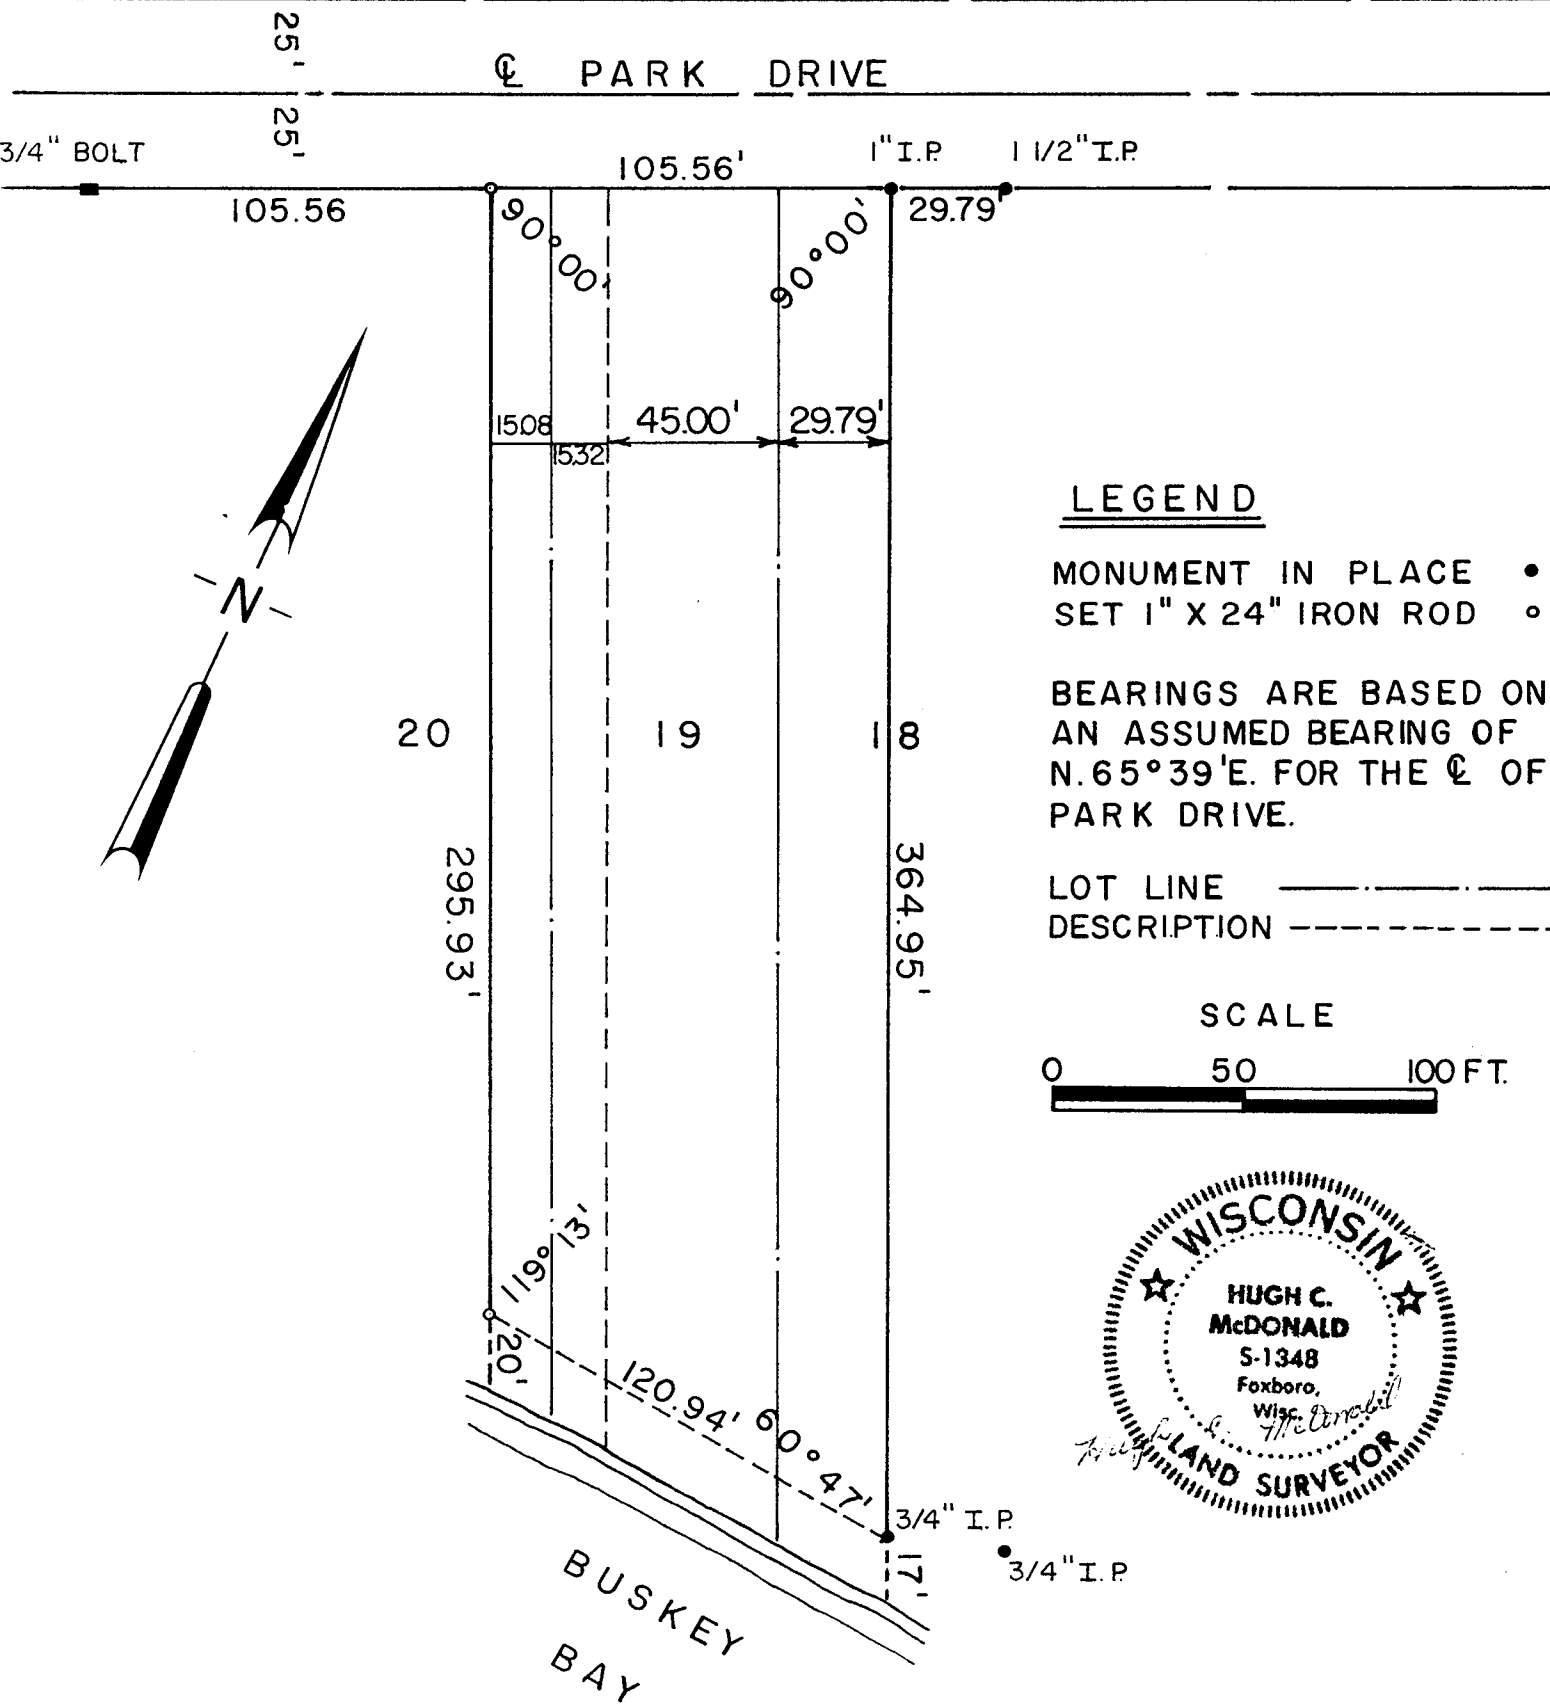


LEGEND

- MONUMENT IN PLACE •
- SET 1" X 24" IRON ROD ◦

BEARINGS ARE BASED ON AN ASSUMED BEARING OF N. 65° 39' E. FOR THE C OF PARK DRIVE.

LOT LINE _____
DESCRIPTION - - - - -

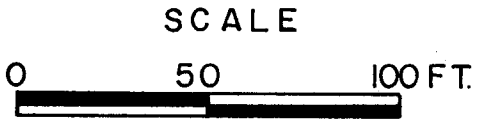

APPROVED
 Bayfield County Zoning Comm.
 S. Davink Lee
 May 16 1978

61.8 28-47-8