


#170

316194

REGISTRAR'S OFFICE
 Bayfield County, Wis. } S.S.
 RECORDED AT 4:15 P.M.
 ON August 31, 1977 IN
 Vol. 2 of CSM Page 239-239A
 Otto Forbela
 REGISTER OF DEEDS

BAYFIELD COUNTY CERTIFIED SURVEY MAP NO. 000193
 PART OF GOV'T. LOT 1, SECTION 19, TOWN 47 NORTH, RANGE 8 WEST

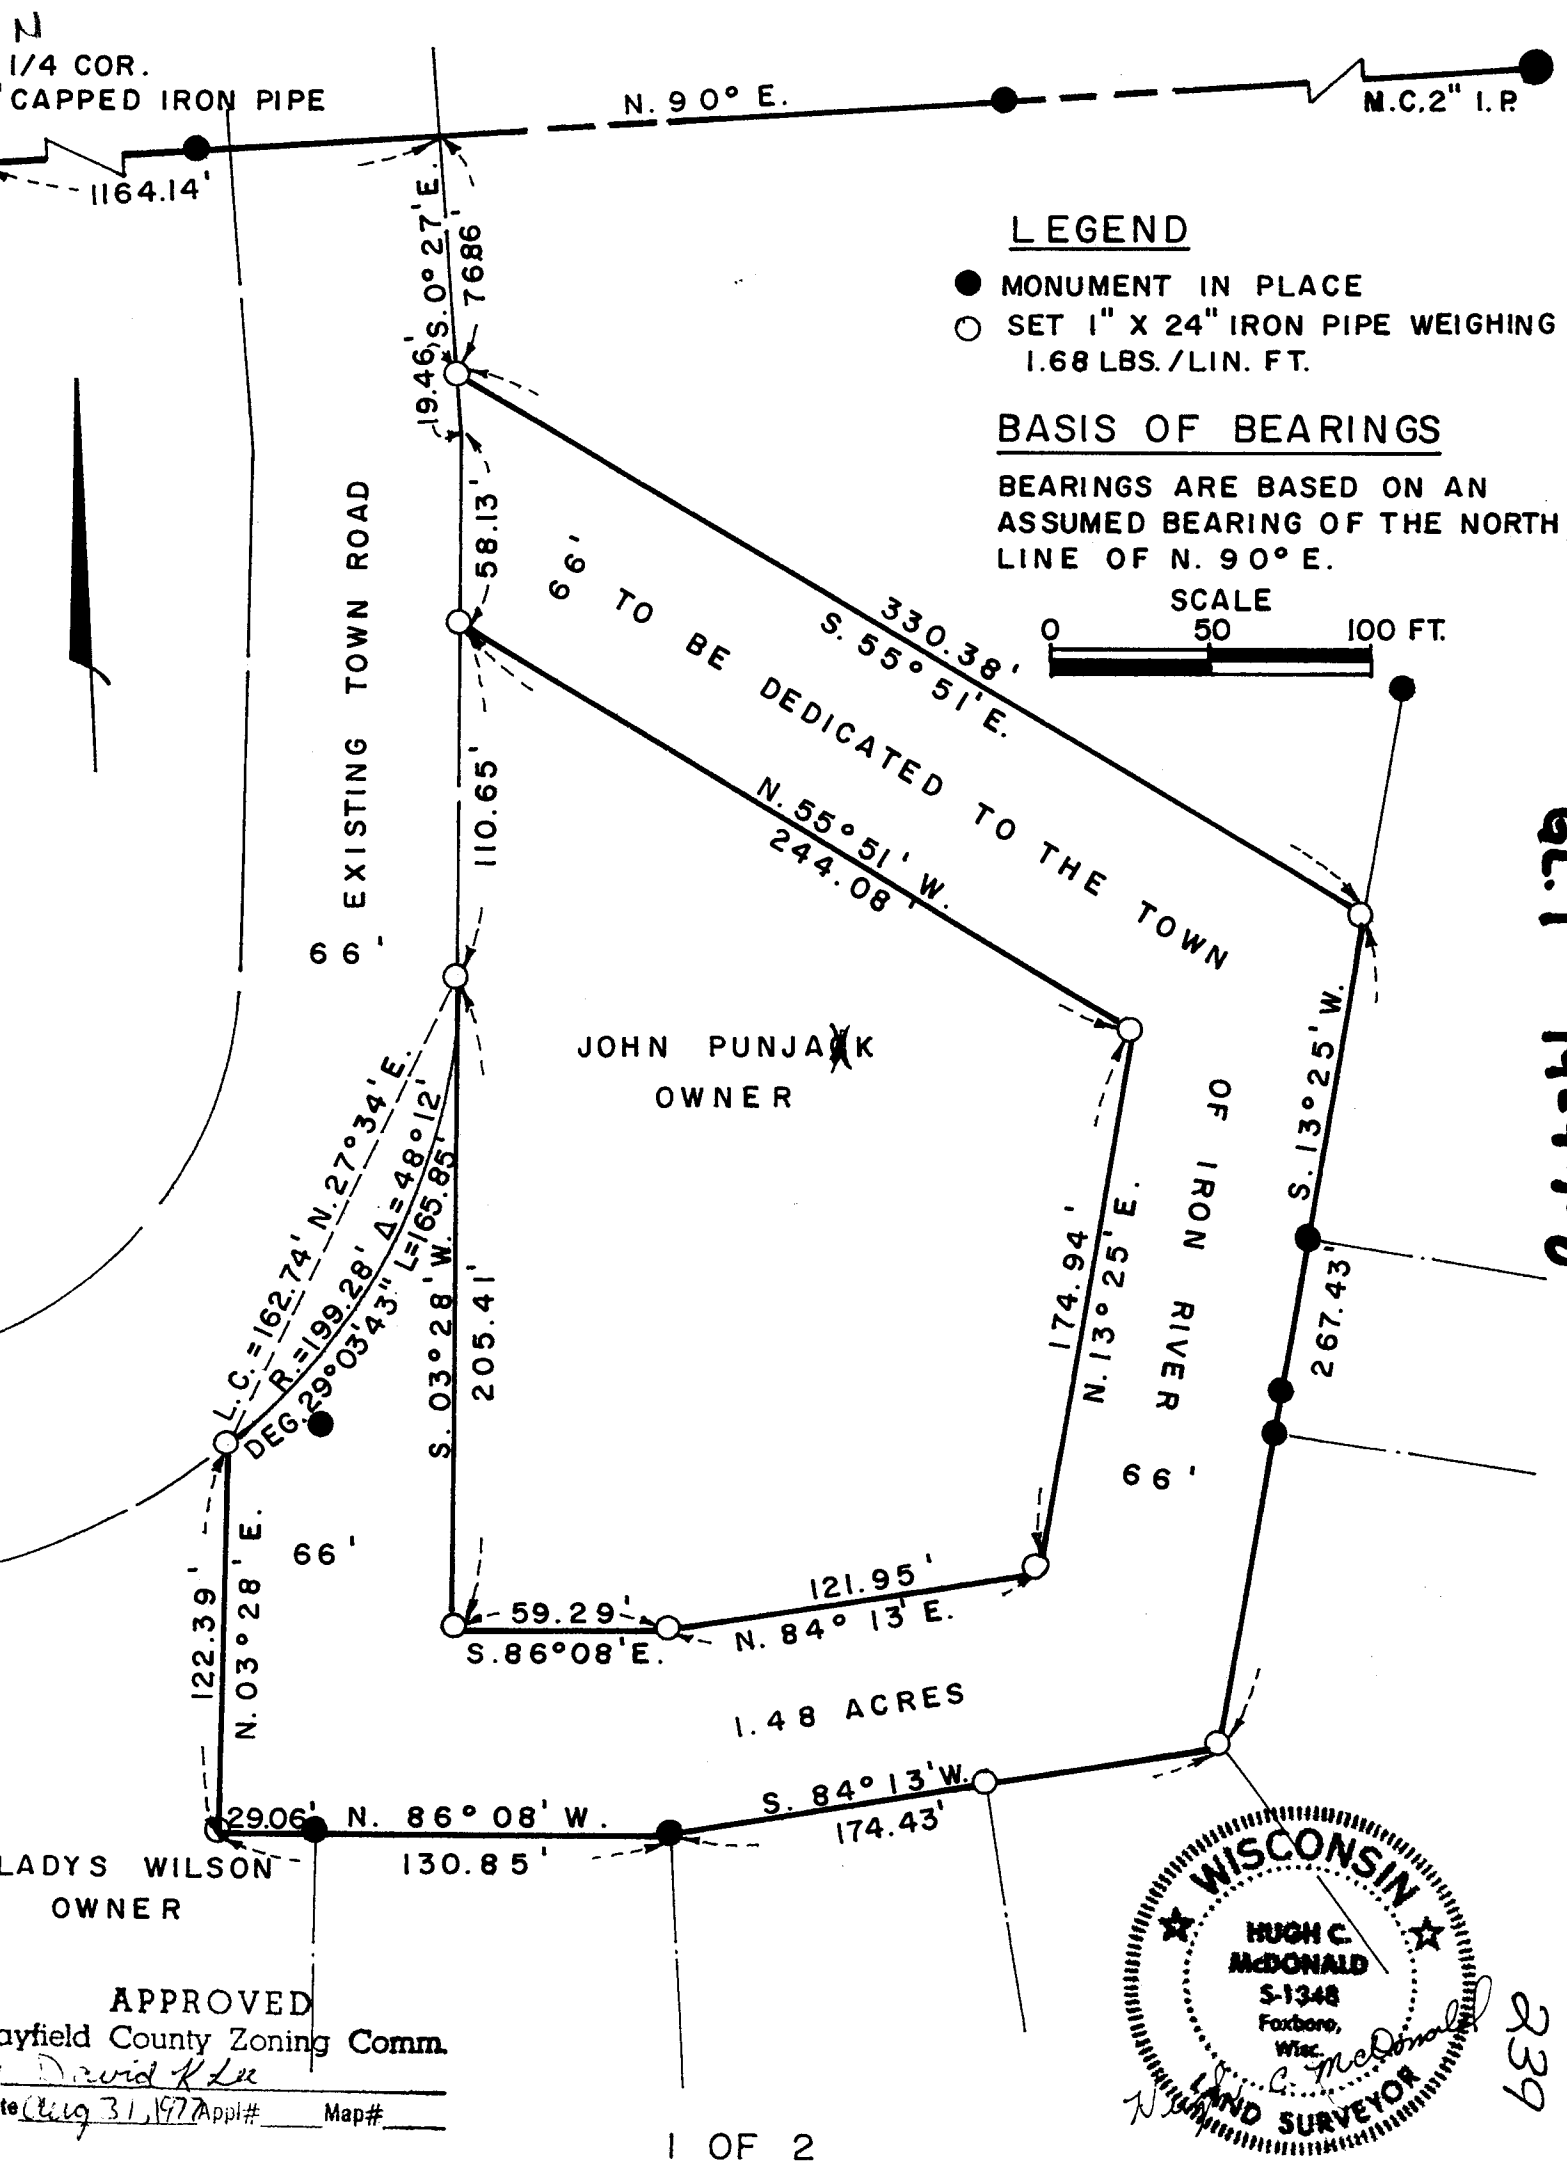

Surveyors Certificate:

I, Hugh C. McDonald, Surveyor, hereby certify that I have surveyed, mapped and divided this certified survey located in Gov't. Lot 1 T. 47 N., R. 8 W., Town of Iron River, Bayfield County, Wisconsin, bounded and described as follows:

Commencing at the north quarter corner (N $\frac{1}{4}$) of section 19, T. 47 N., R. 8 W., thence east along the east-west section line 1164.14 feet to the intersection of the east right-of-way line of an existing town road, thence S. 0 degrees 27 minutes E. 76.86 feet to the true point of beginning, thence S. 55 degrees 51 minutes E. 330.38 feet, thence S. 13 degrees 25 minutes W. 267.43 feet, thence S. 84 degrees 13 minutes W. 174.43 feet, thence N. 86 degrees 08 minutes W. 130.85 feet, thence N. 03 degrees 28 minutes W. 122.39 feet, thence around a 29 degree 03 minute 43 second curve to the left which has an arc length of 165.85 feet, a radius of 199.28 feet, a long chord of 162.74 feet and bears N. 27 degrees 34 minutes E. and whose central angle is 48 degrees 12 minutes, thence S. 03 degrees 28 minutes W. 205.41 feet, thence S. 56 degrees 08 minutes E. 59.29 feet, thence N. 84 degrees 13 minutes E. 121.95 feet, thence N. 13 degrees 25 minutes E. 174.94 feet, thence N. 55 degrees 51 minutes W. 244.08 feet, thence N. 03 degrees 28 minutes E. 58.13 feet, thence N. 0 degrees 27 minutes W. 19.46 feet to the point of beginning.

That I have made such map at the direction of John Punjak and Gladys Wilson, Owners, and that such map is correct and that I have complied with the provisions of chapter 236.34 of the Wisconsin Statutes and the Bayfield County Subdivision Ordinance, in surveying, dividing, and mapping the same.

Dated this 30th day of May 1977

Hugh C. McDonald RLS 1348
Hugh C. McDonald RLS 1348

Owners Certificate of Dedication:

As owners, we hereby certify that we caused the land described on this certified survey to be surveyed, mapped and dedicated as represented on the certified survey map. We also certify that this certified survey map is required by s. 236.10 to be submitted to the following for approval or objection:

Town Board of the Town of Iron River
Bayfield County Zoning Committee

WITNESS the hand and seal of said owners this 21st day of June 1977.

In presence of:

Sharon A. Moran
Sharon A. Moran

John Punjak
owners name John Punjak

Gertrude G. Diamon
Gertrude G. Diamon

Gladys Wilson
owners name Gladys Wilson

STATE OF WISCONSIN) SS
BAYFIELD COUNTY)

Personally came before me this 21st day of June, 1977, the above named John Punjak and Gladys Wilson to me

known to be the persons who executed the foregoing instrument and acknowledged the same.

Gertrude G. Diamon
notary public, Gertrude G. Diamon, Iron River, Wisconsin

My commission expires May 21, 1978

APPROVED

Bayfield County Zoning Comm.

By David K. Lee

Date Aug. 31, 1977 _____ Map# _____

239A